


This drawing is the copyright of Street Etc Associates Limited. Do not scale from drawings. All dimensions and levels to be checked on site prior to commencement of work or manufacture of items. Notify SEA of any discrepancies. This drawing to be read in conjunction with specifications, specialist drawings and any bill of quantities. The Contractor is to comply with all relevant statutory legislation whether or not specifically stated on these drawings.

Externally illuminated double sided 600mm dia projecting sign formed of 19mm foamex bonded back to back & painted to match Costa red. Provide light trough finished in black with internal white LED illumination. Allow for black s/s fixing & aluminum cover plate for bracket.


Retain extg timber fascias & allow to strip back & prepare to decorate in RAL 010 30 35

Retain extg timber fascias & allow to strip back & prepare to decorate in RAL 010 30 35 with 300mm high non illuminated 19mm foamex 'Costa' letters finished in white gloss. 120mm high non-illuminated 'Coffee' letters formed from 3mm aluminum finished in gloss white mounted with brass locaters. With LED canopy illumination above, canopy finished to match fascia sign.

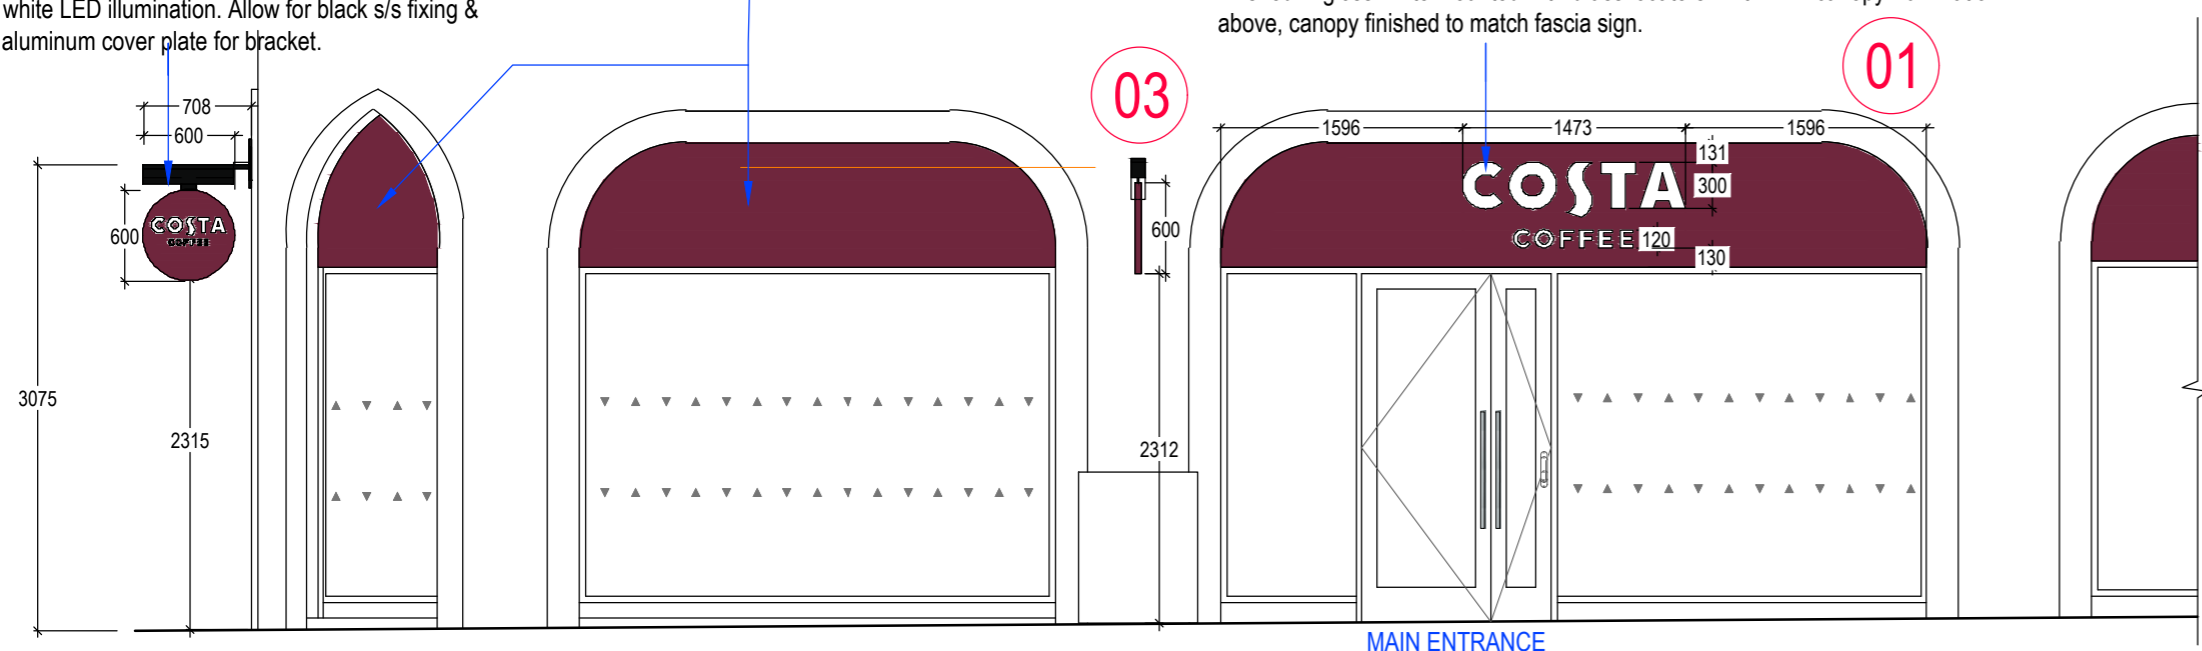

PROPOSED ELEVATION A-A Scale 1:50


MAIN ENTRANCE

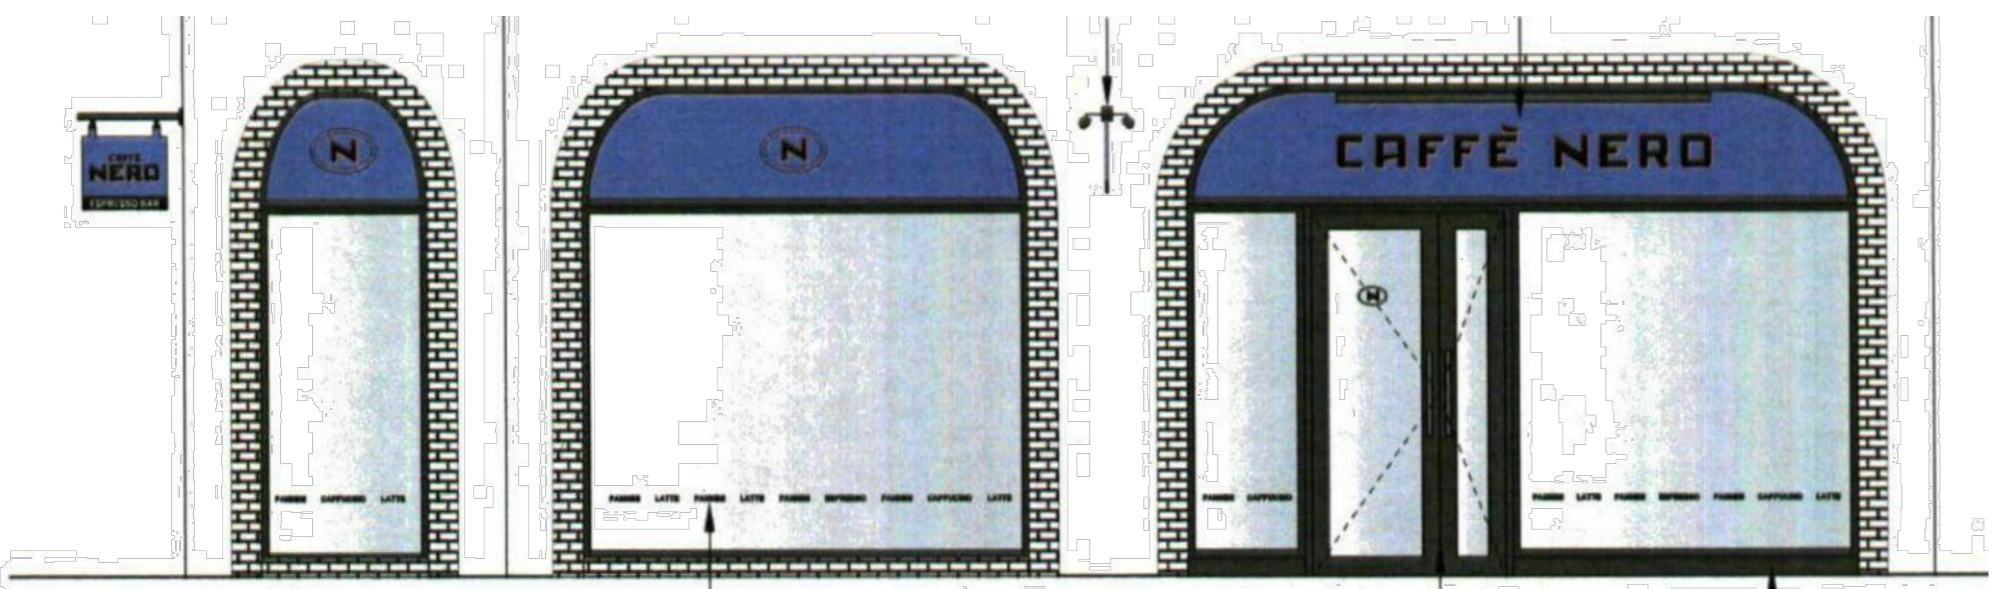


EXISTING ELEVATION A-A Scale 1:50

Externally illuminated double sided 600mm dia projecting sign formed of 19mm foamex bonded back to back & painted to match Costa red. Provide light trough finished in black with internal white LED illumination. Allow for black s/s fixing & aluminum cover plate for bracket.


Retain extg timber fascias & allow to strip back & prepare to decorate in RAL 010 30 35 with 300mm high non illuminated 19mm foamex 'Costa' letters finished in white gloss. 120mm high non-illuminated 'Coffee' letters formed from 3mm aluminum finished in gloss white mounted with brass locaters. With LED canopy illumination above, canopy finished to match fascia sign.

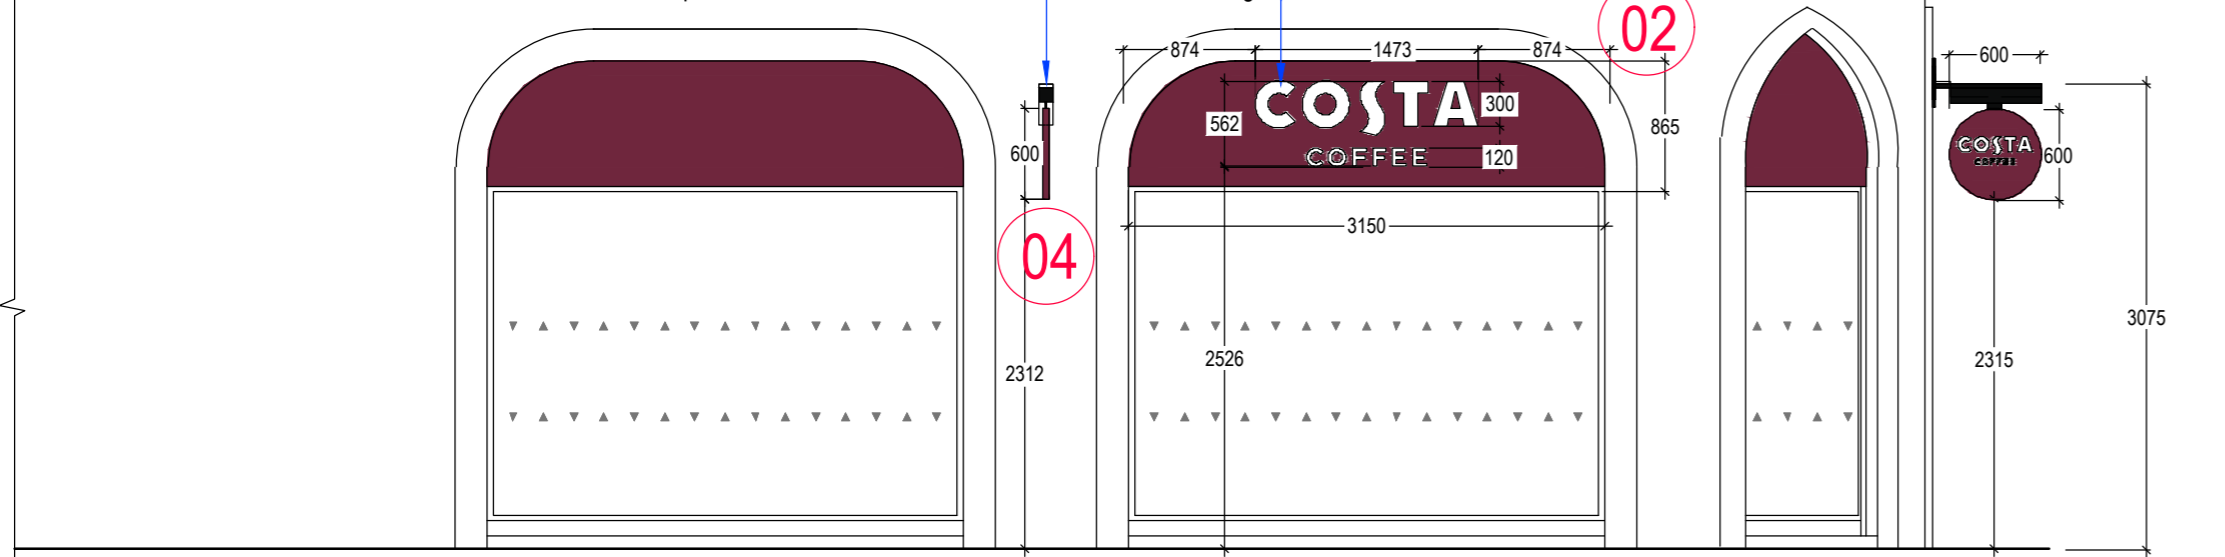

PROPOSED ELEVATION B-B Scale 1:50

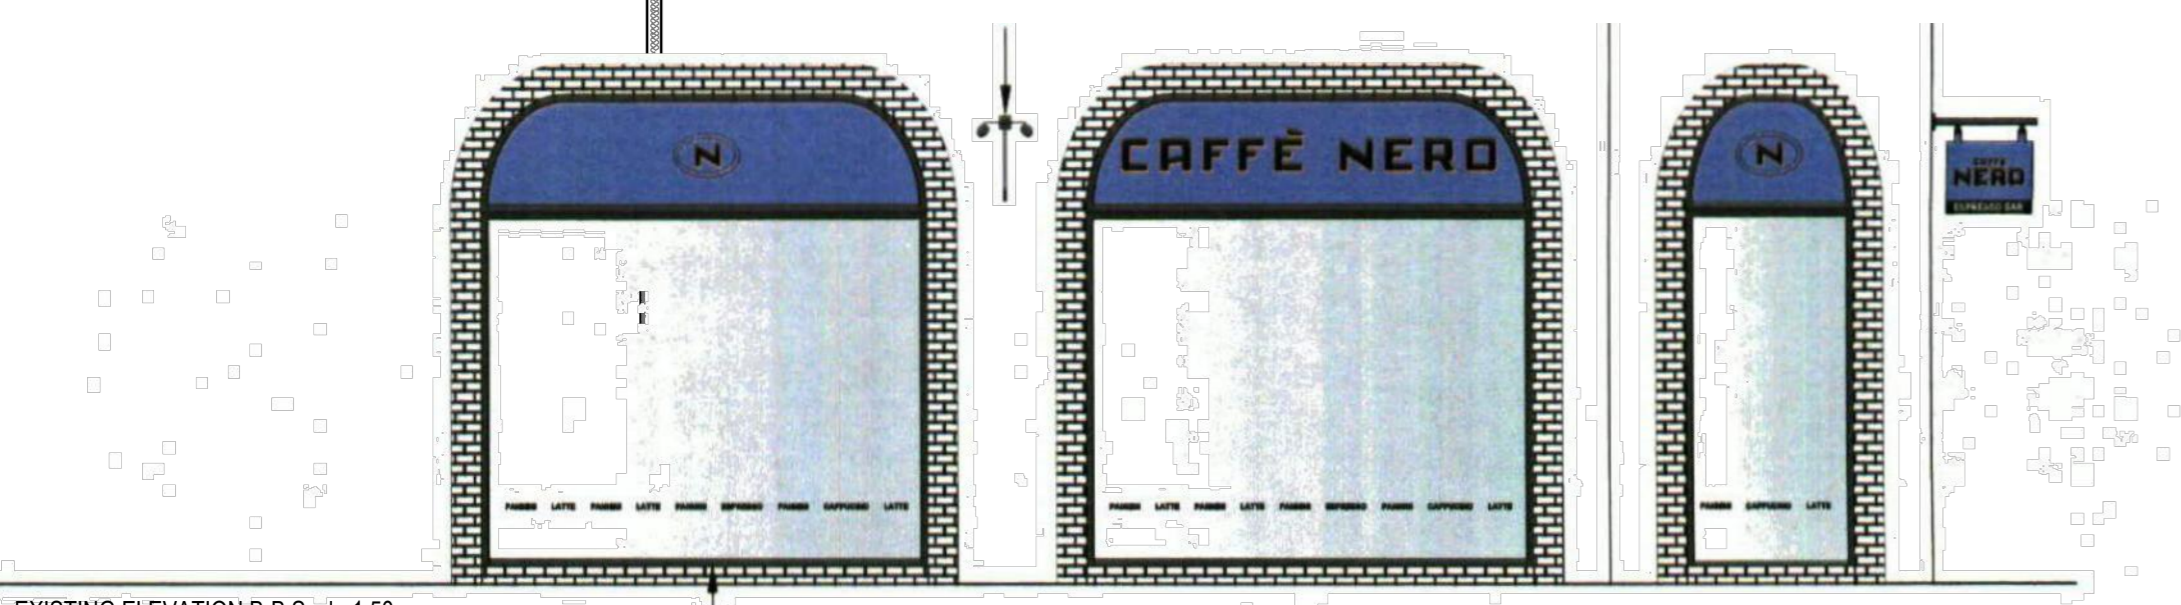


EXISTING ELEVATION B-B Scale 1:50

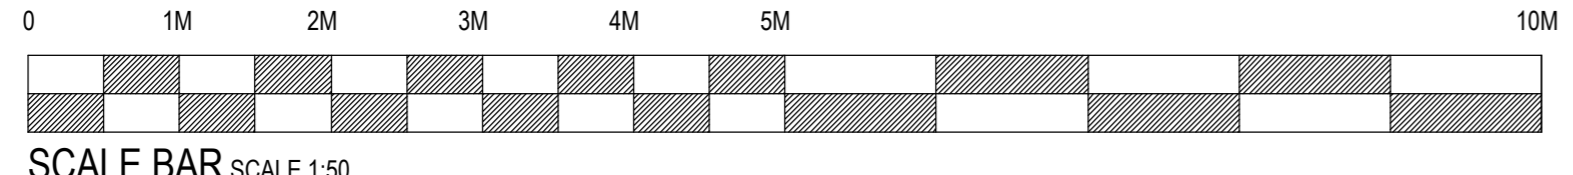

SCALE BAR SCALE 1:50

PAINT COLOUR REFERENCES

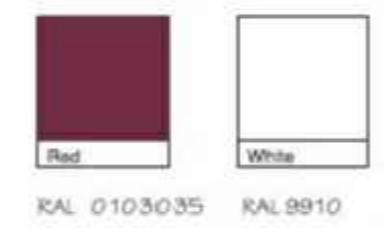


LED CANOPY ILLUMINATION WITH CASING FINISHED TO MATCH APPROVED SAMPLE

01 & 02 Fascia Signs 1:10 Detail




STANDARD EXTERNALLY ILLUMINATED PROJECTING SIGN Scale 1:15
 600mm DIAMETER x 35mm THICKNESS.
 19mm FOAMEX BONDED BACK TO BACK FINISHED TO MATCH APPROVED SAMPLE.
 WHITE VINYL DETAIL TO BOTH SIDES.
 BLACK STAINLESS STEEL FIXING BRACKET WITH A BLACK ALUMINIUM BOX SECTION COVER PLATE TO HIDE FIXINGS.
 600 x 100 x 100mm LIGHT TROUGH FINISHED BLACK WITH INTERNAL WHITE LED ILLUMINATION.
 OPAL PERSPEX DIFFUSERS.

03 & 04 Projecting Signs 1:20 Detail

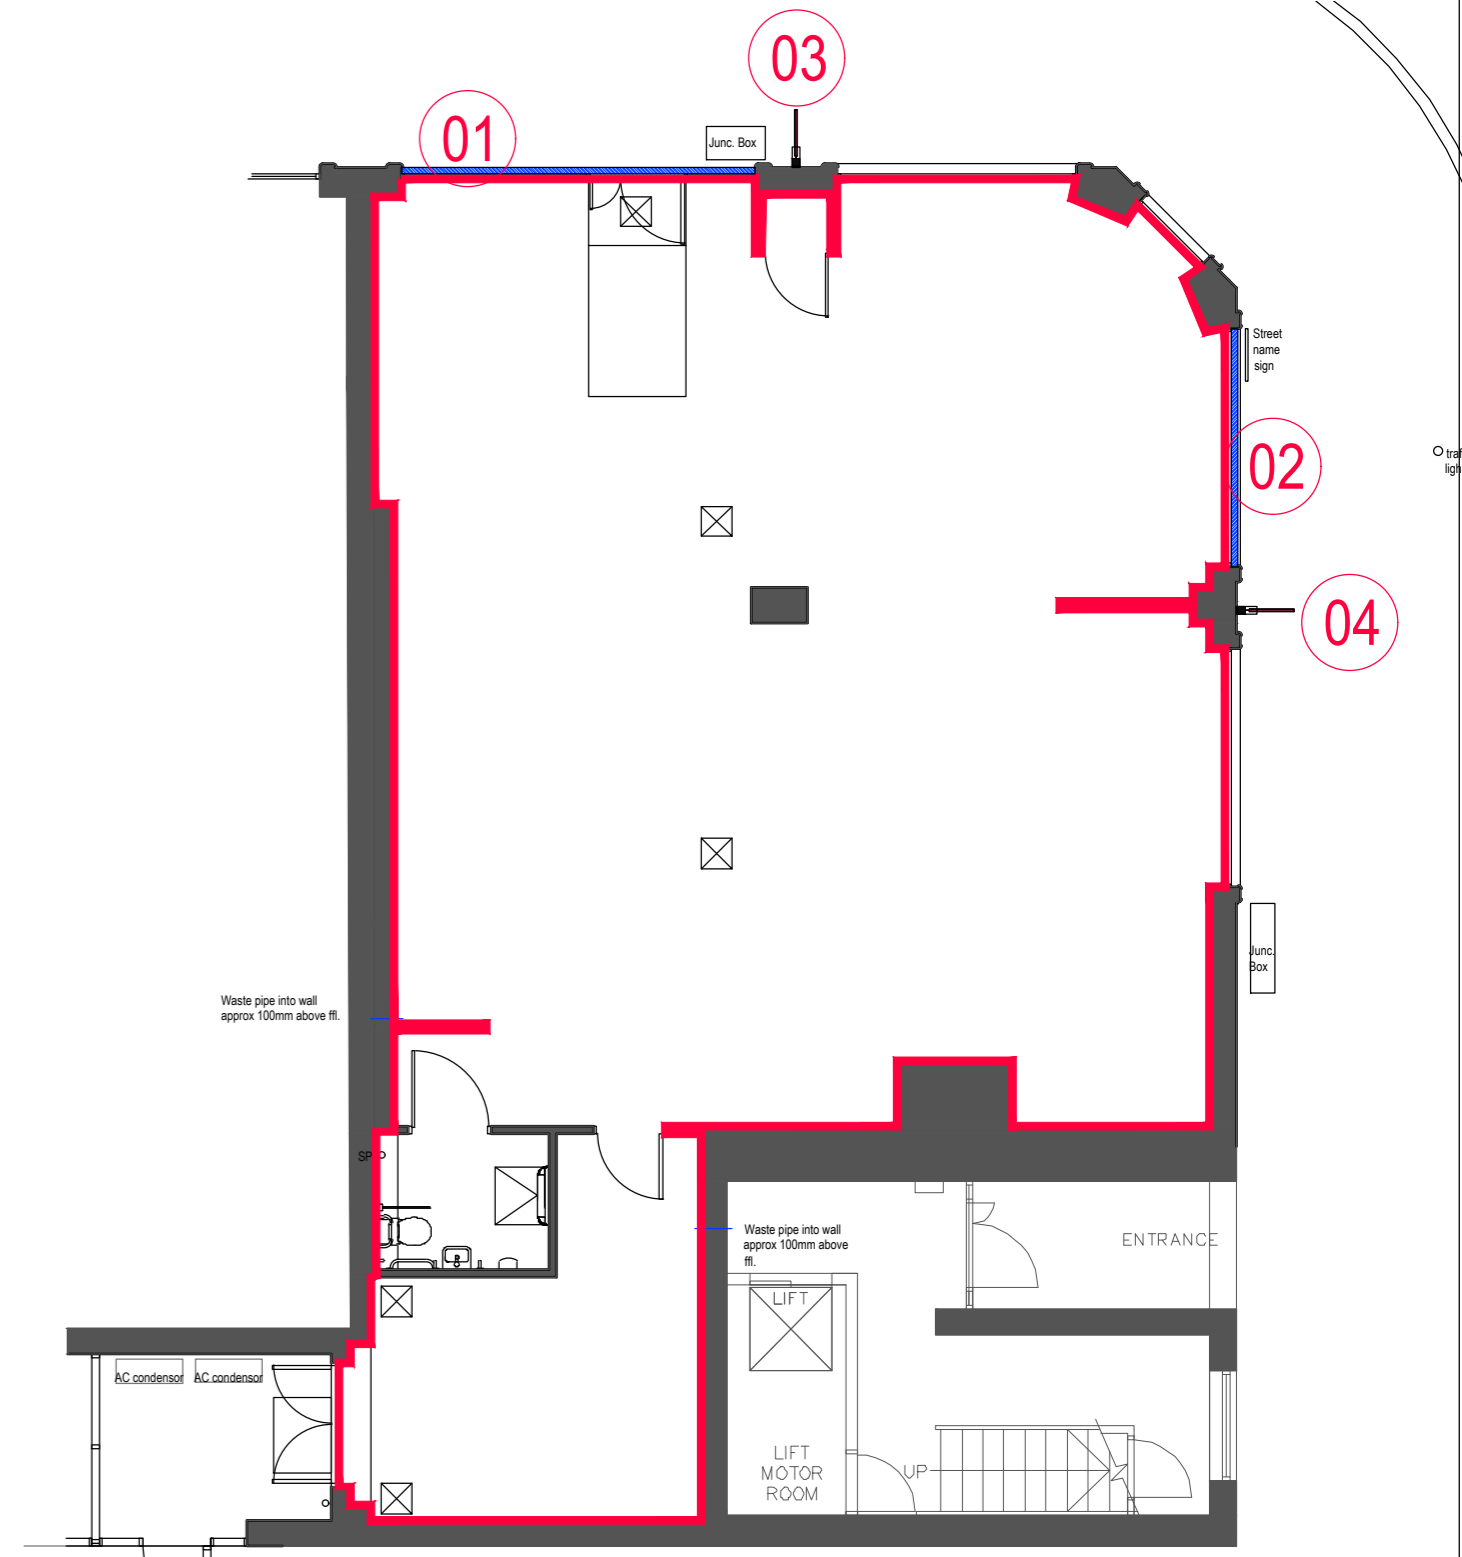

KEYPLAN SHOWING SIGNAGE LOCATION SCALE 1:100

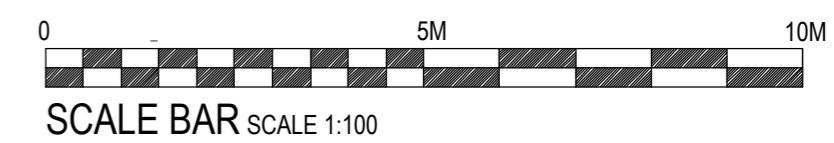

SCALE BAR SCALE 1:100



SEA DESIGN GROUP	
Client	COSTA COFFEE
Project	Headington, London Rd 116-120, 3
Drawing Title	ADV Drawing - Existing & Proposed Elevations & Details
Scheme	SOTF
Scale	1:10/20/50/100@A2 ^{DATE} 12.02.2021
Dwg No	220002/ADV Rev
Dwg By	Check
Revisions	By
SEA DESIGN GROUP Unit 13D Princess Drive, Kenilworth, Warwickshire, CV8 2FD UK Email sea.uk@seadesigngroup.com Telephone +44 (0)1926 864440	