



FRONT ELEVATION.

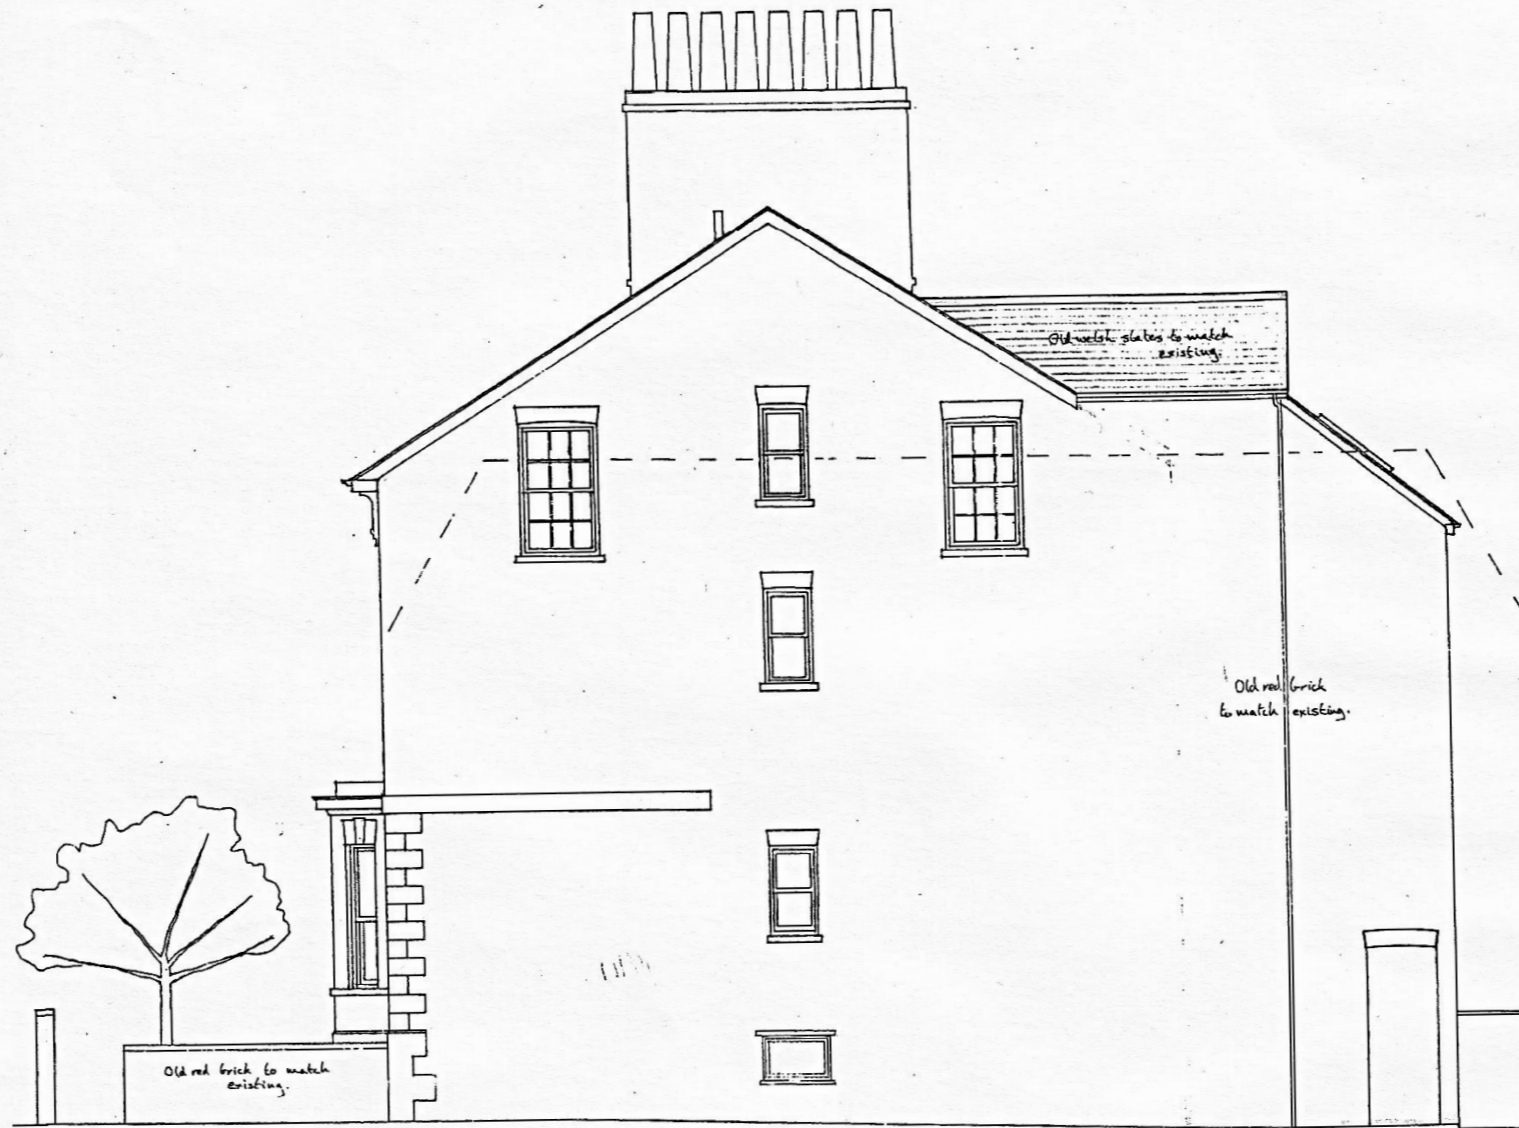


SIDE ELEVATION.

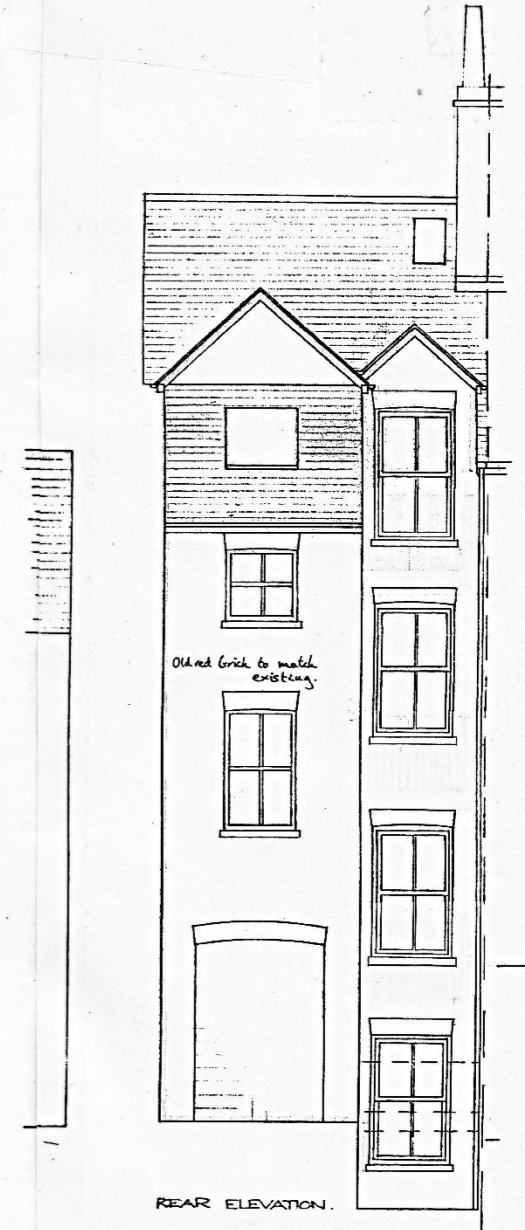

REAR ELEVATION.

Appropriate sound insulation and fire precautions will be incorporated via Building Regulations approval.

Scale Bar.

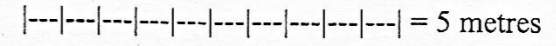

Project		78, ST. CLEMENTS OXFORD.	
Title		ELEVATIONS AS PROPOSED	
Scale	1:100 at A3	Date	DEC 2012
Job No	78.105.10	Revision	1: 28/12/01 2: 3: 5/12/12