


BASEMENT

GROUND FLOOR

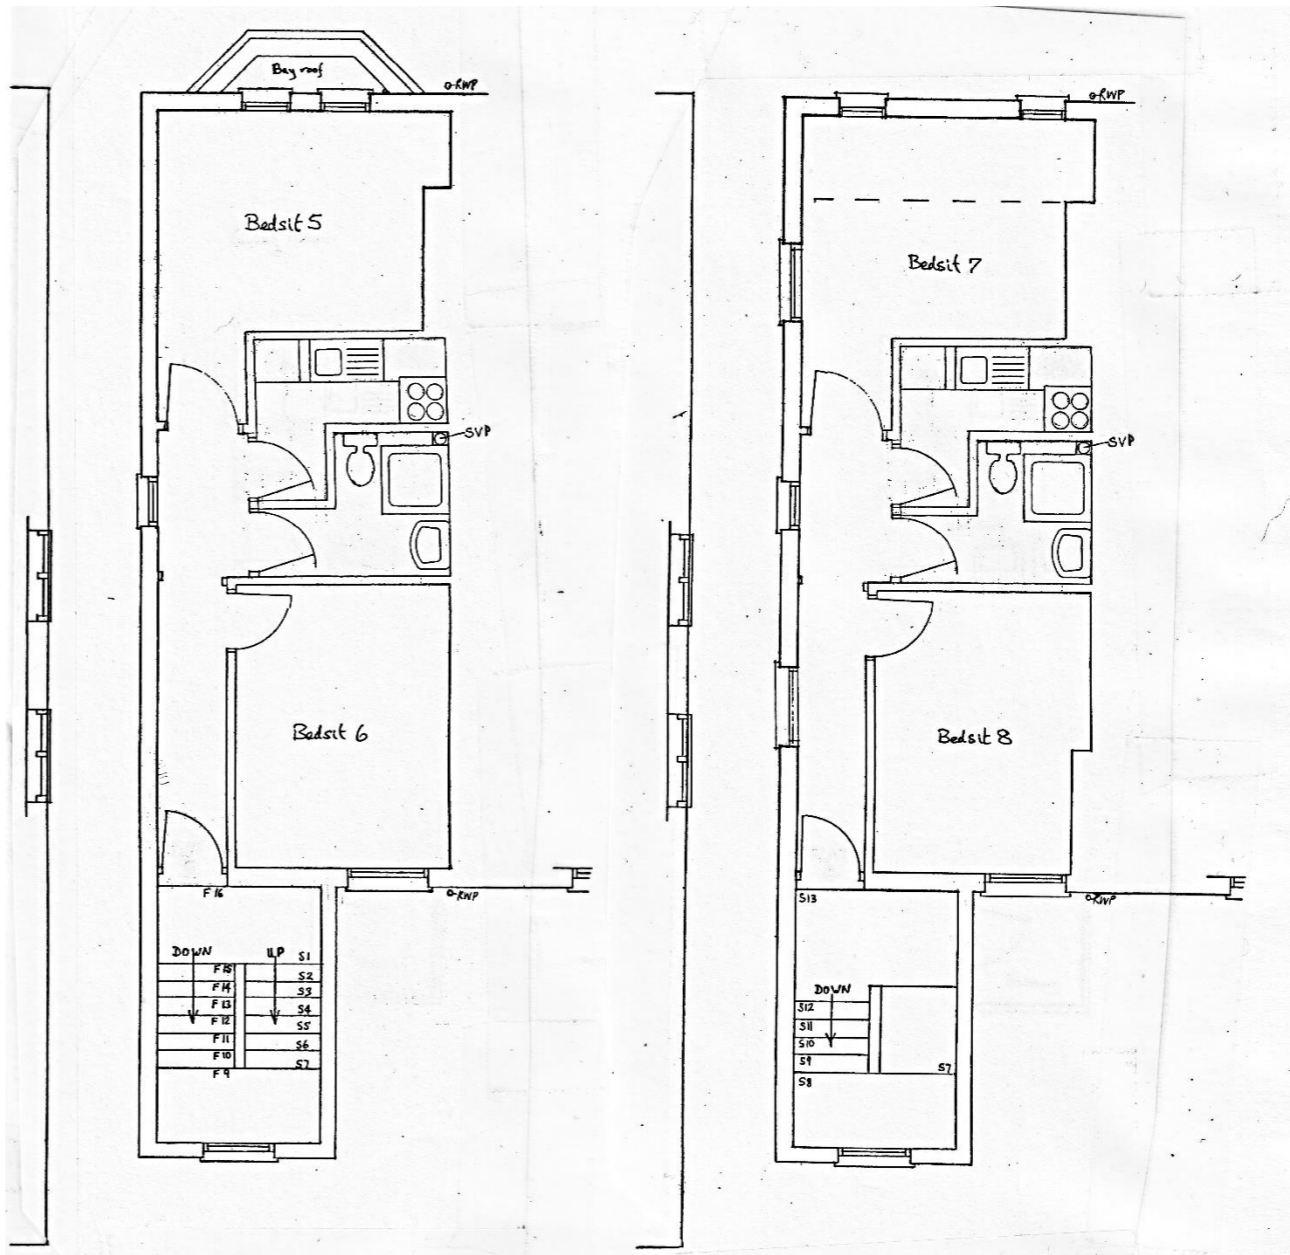

FIRST FLOOR

SECOND FLOOR



AN DESIGN

client
MR J.M.B YOUNG

project
78BSt. CLEMENTS
OXFORD
OXFORDSHIRE

PLANS AS PROPOSED

3.5/12/12
2.
Drawing No: 78.105.9 Rev. 1: 28/10/12
scale: 1:100 at A3. date: DEC 2012.