




BASEMENT

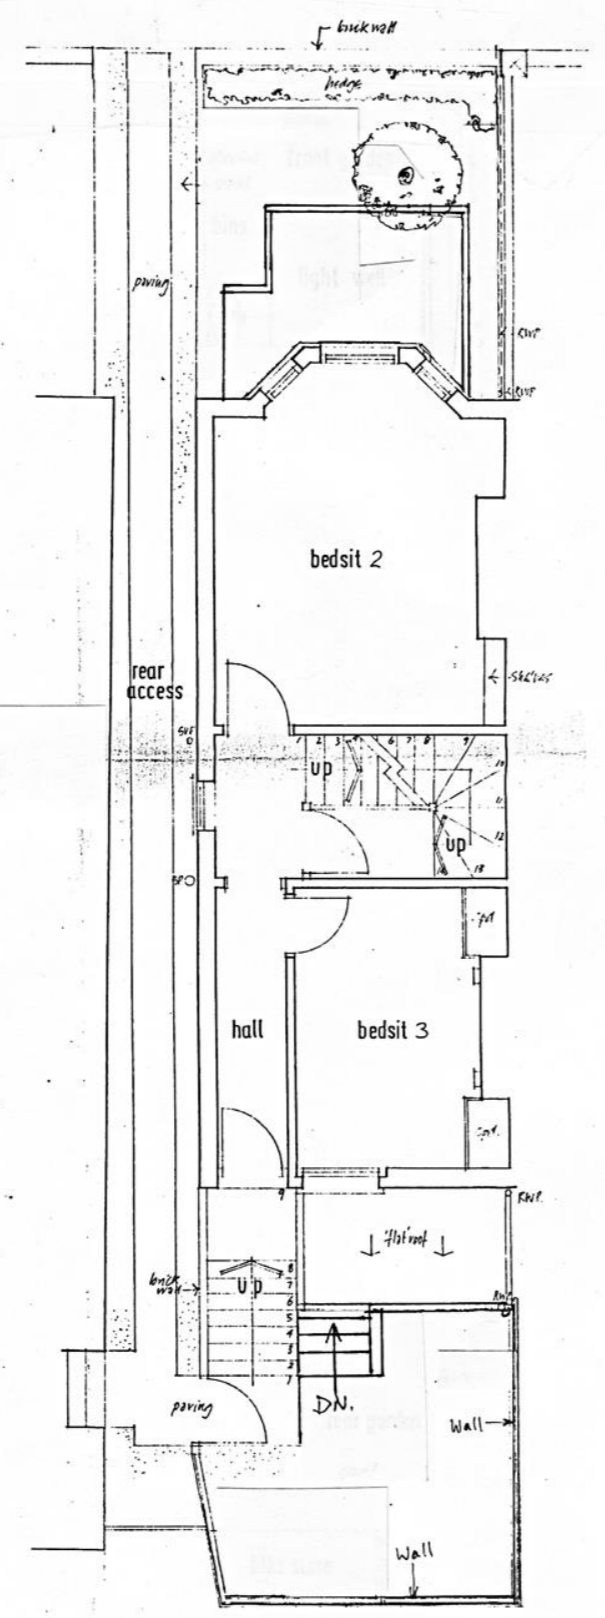


GROUND FLOOR

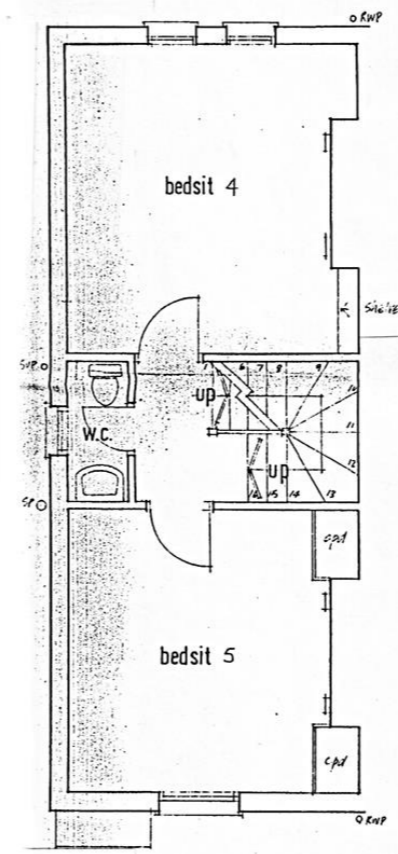

FIRST FLOOR

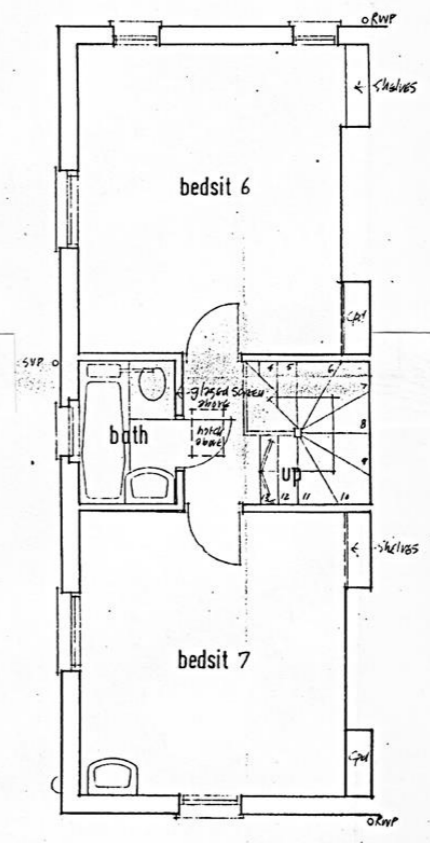

SECOND FLOOR

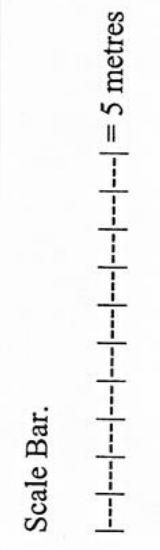

client
MR J.M.B YOUNG

project
78bST. CLEMENTS
OXFORD
OXFORDSHIRE

EXISTING PLANS

Dwg No: 78-105-11

scale date
1:100 at A3. JAN 2021