




BASEMENT

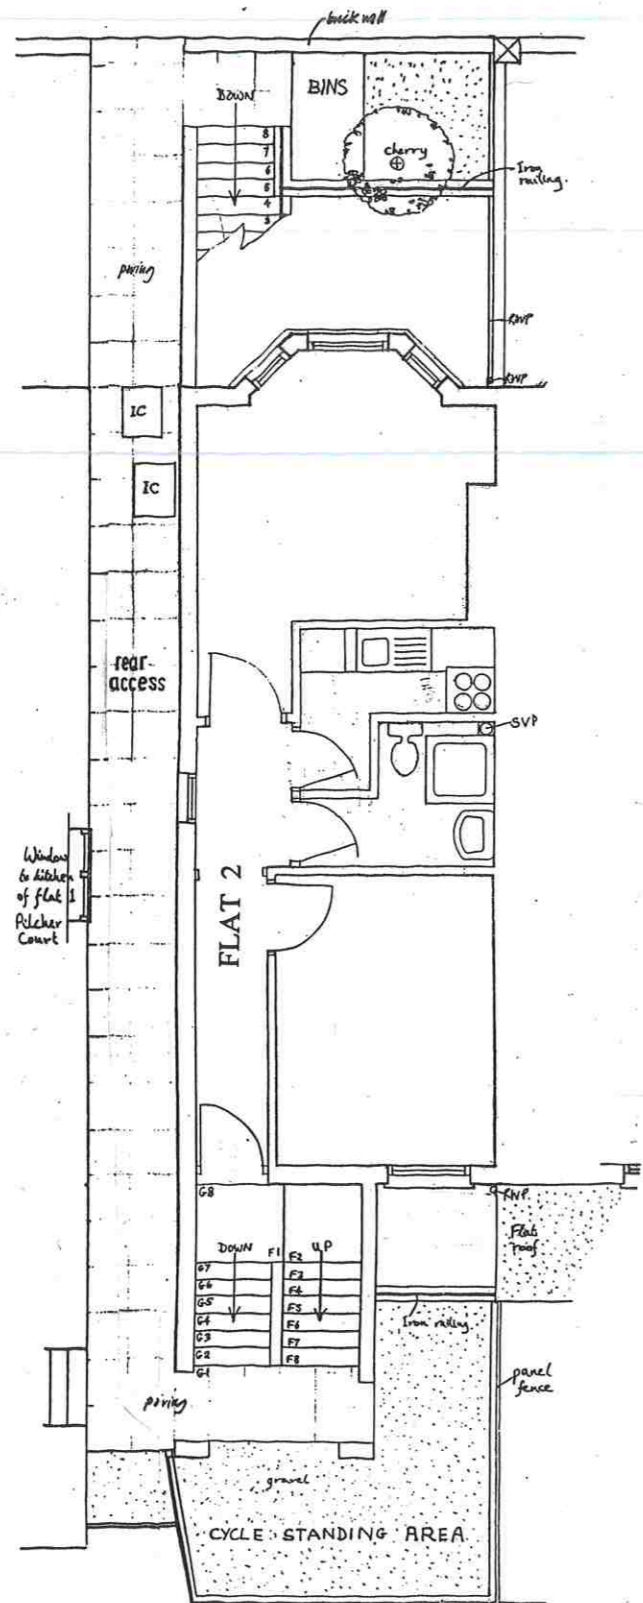



GROUND FLOOR

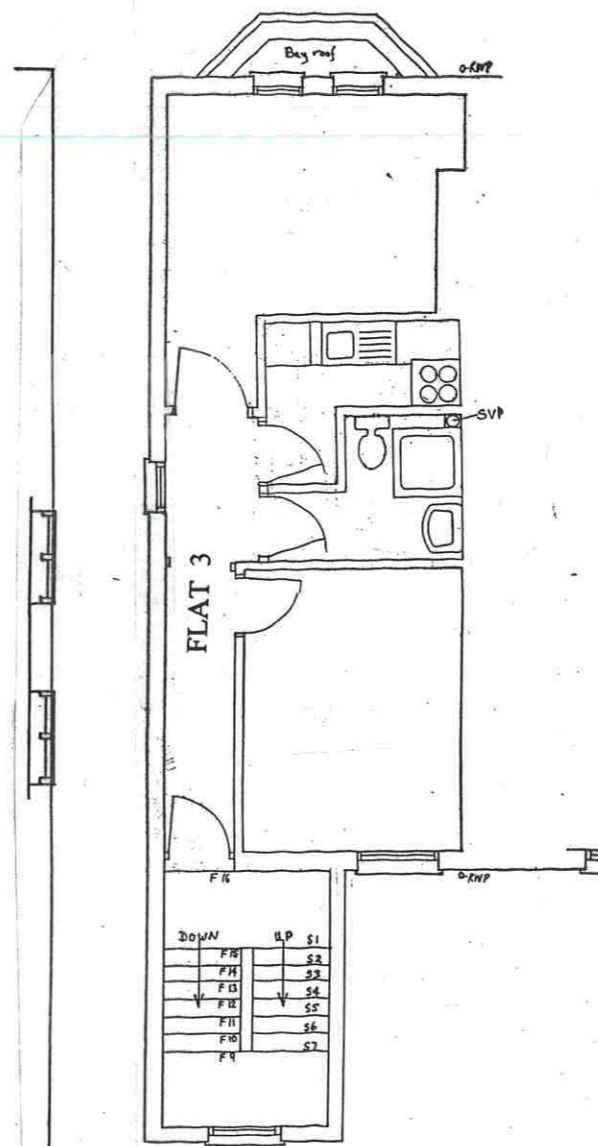

FIRST FLOOR

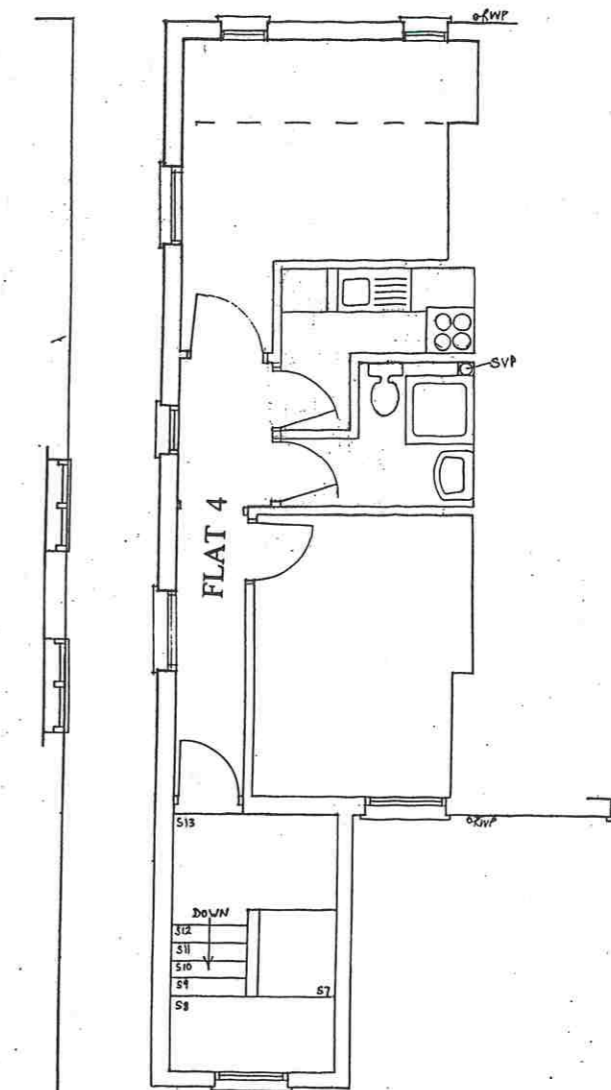

SECOND FLOOR

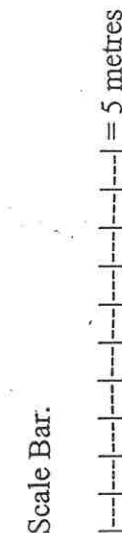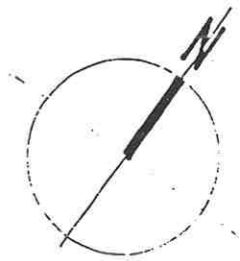

client
MR J.M.B YOUNG

Project
78b ST. CLEMENTS
OXFORD
OXFORDSHIRE

PLANS AS
PROPOSED

3: 5/12/12
2:
Drawing No: 78.105.9 Rev. 1, 2, 8/12/01
Scale: 1:100 at A3. date: DEC 2012. drawn: