



Scale Bar.

= 5 metres

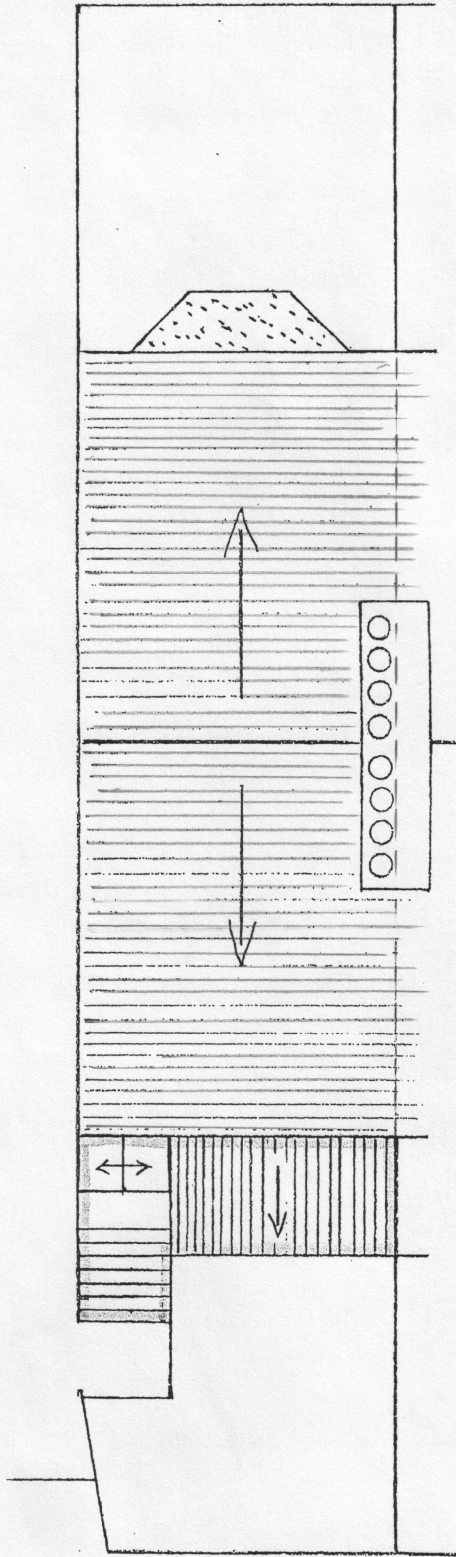

AS EXISTING

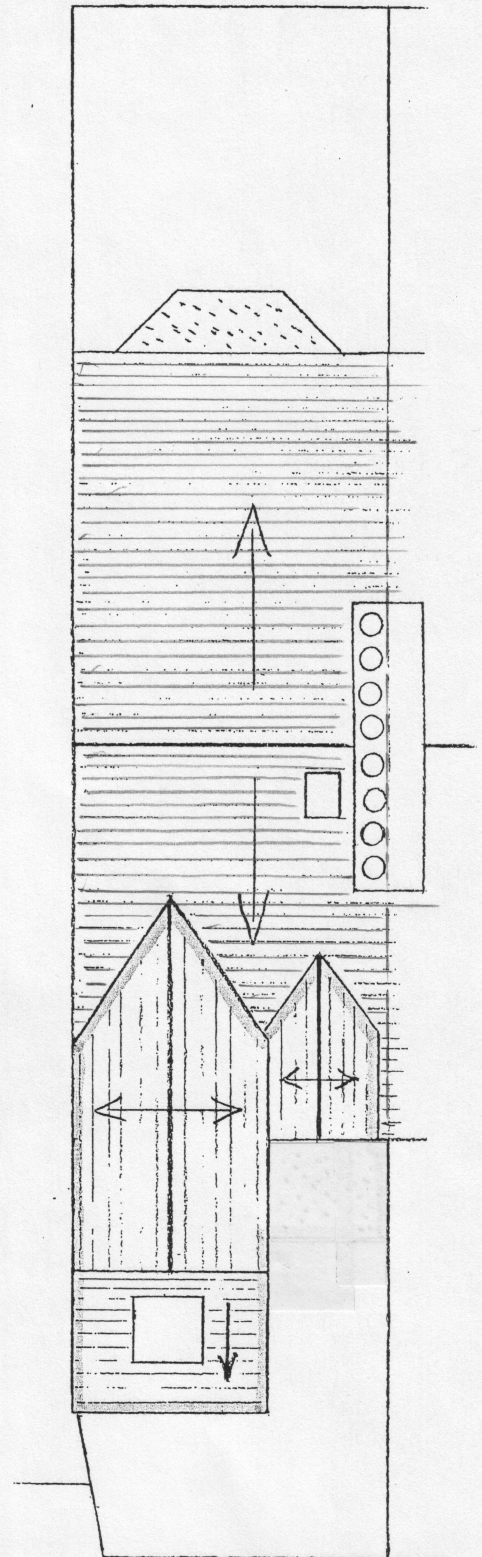

AS PROPOSED

78B ST CLEMENTS, OXFORD.

Scale = 1:100 at A4

Dra No: 78.105.5

ROOF PLANS.

DEC 2012