


APPLICANT: S. PRITCHARD-CASEY  
PLAN REFERENCE NUMBER: PP-09518717  
LOCATION: 80 GREAT CLARENDON STREET, OXFORD, OX2 6AU  
PROPOSAL: GARDEN ROOM  
SUBMITTED BY: Jim Gabriel, Inside Out Oxford Ltd.  
CONTACT: jim@insideoutoxford.uk, 07500048764

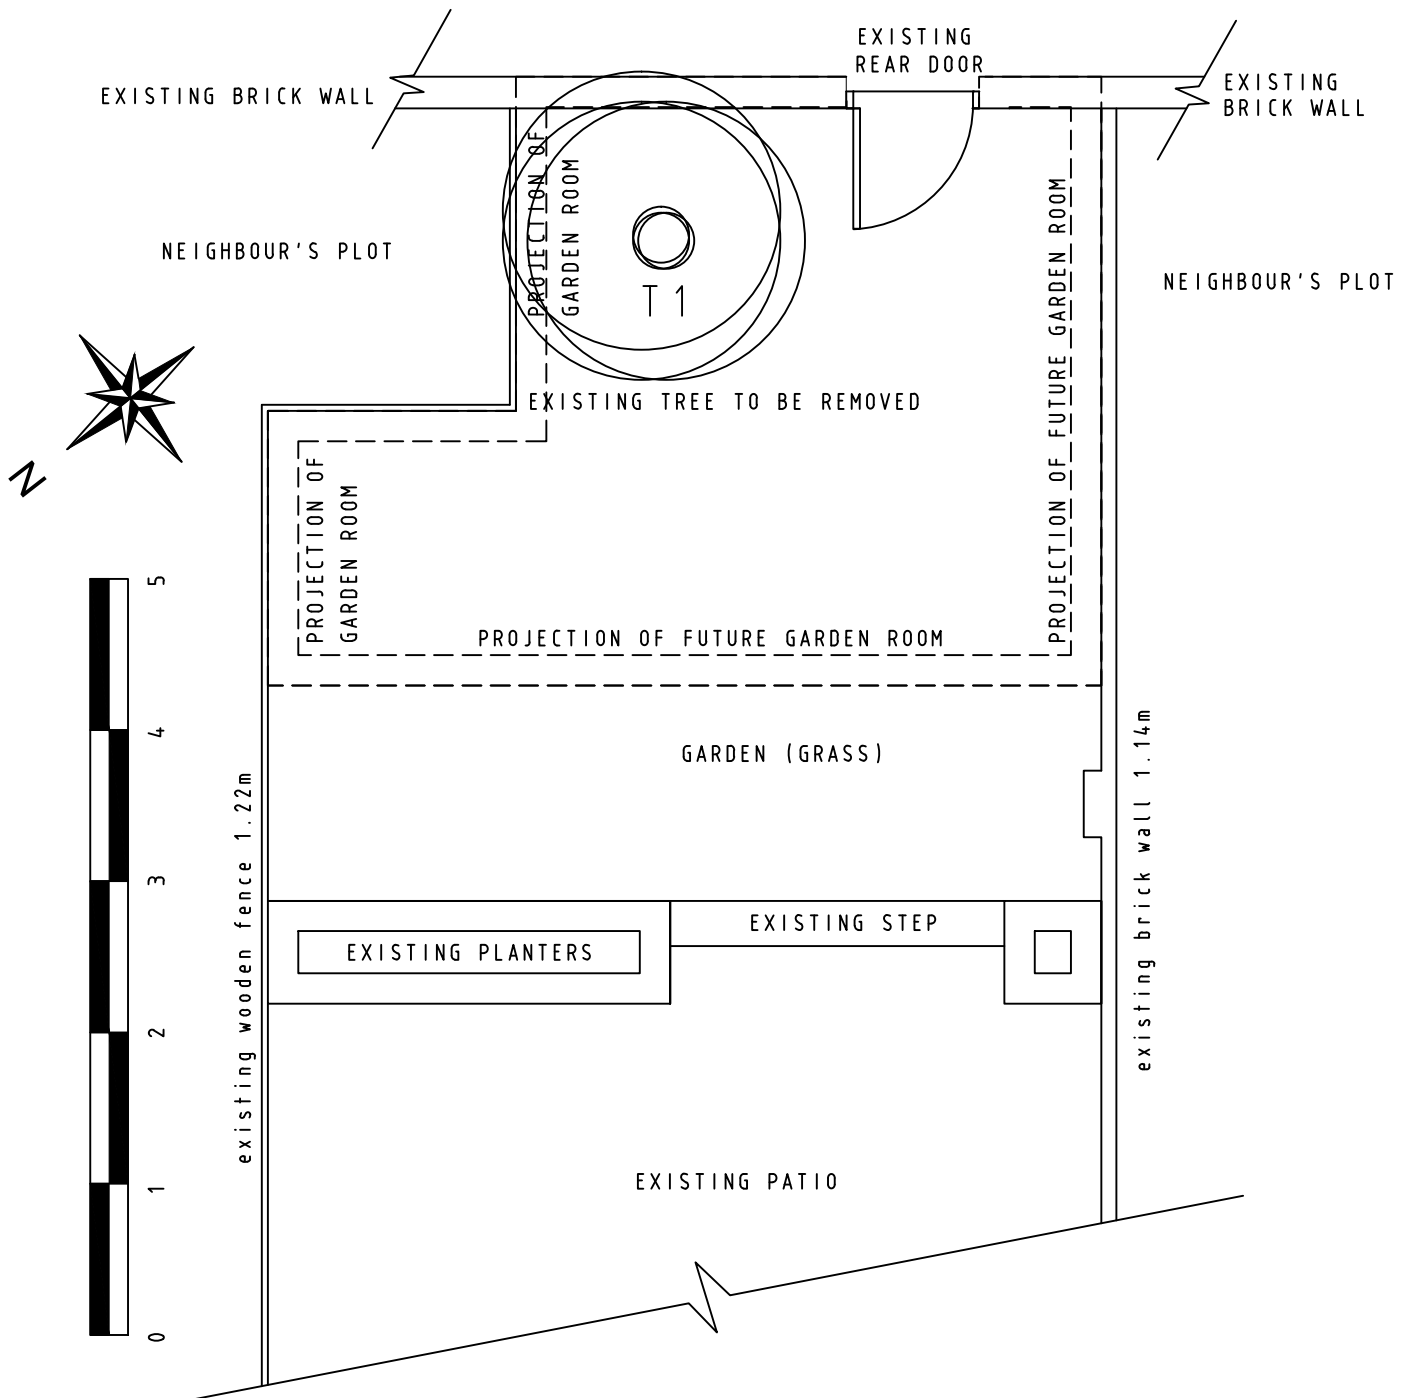

DESCRIPTION OF PLAN: FLOORPLAN OF  
EXISTING GARDEN WITH TREE (T1) TO  
BE REMOVED  
VIEW: HELICOPTER VIEW

SCALE 1:50  
PAPER SIZE A4  
PLAN NUMBER 8