


APPLICANT: S. PRITCHARD-CASEY
 PLAN REFERENCE NUMBER: PP-09518717
 LOCATION: 80 GREAT CLARENDON STREET, OXFORD, OX2 6AU
 PROPOSAL: GARDEN ROOM
 SUBMITTED BY: Jim Gabriel, Inside Out Oxford Ltd.
 CONTACT: jim@insideoutoxford.uk, 07500048764

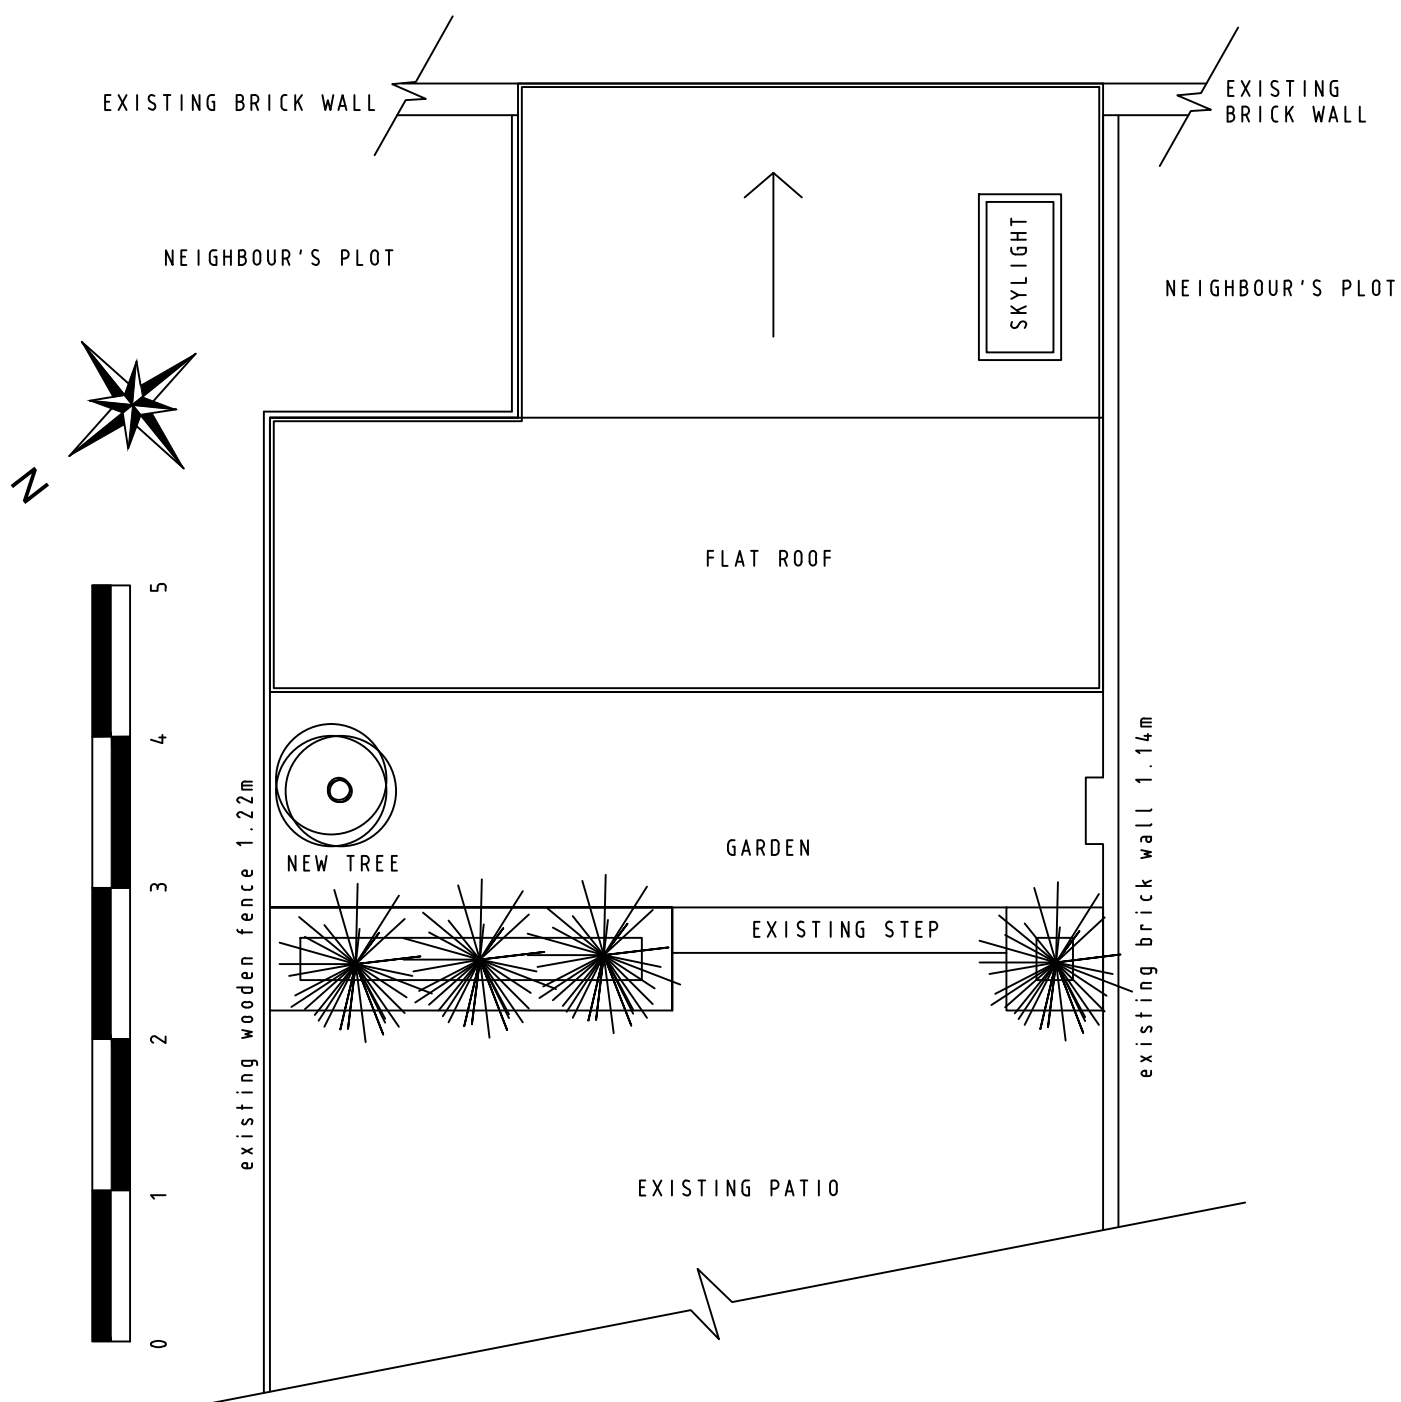

DESCRIPTION OF PLAN: LOCATION OF
 GARDEN ROOM AGAINST EXISTING BRICK
 WALL AT THE BACK OF THE GARDEN
 VIEW: ROOFTOP

SCALE 1:50
 PAPER SIZE A4
 PLAN NUMBER 1