


DO NOT SCALE

All dimensions to be checked on site. Errors or omissions should be reported to SD Designs

© Copyright belongs to SD Designs

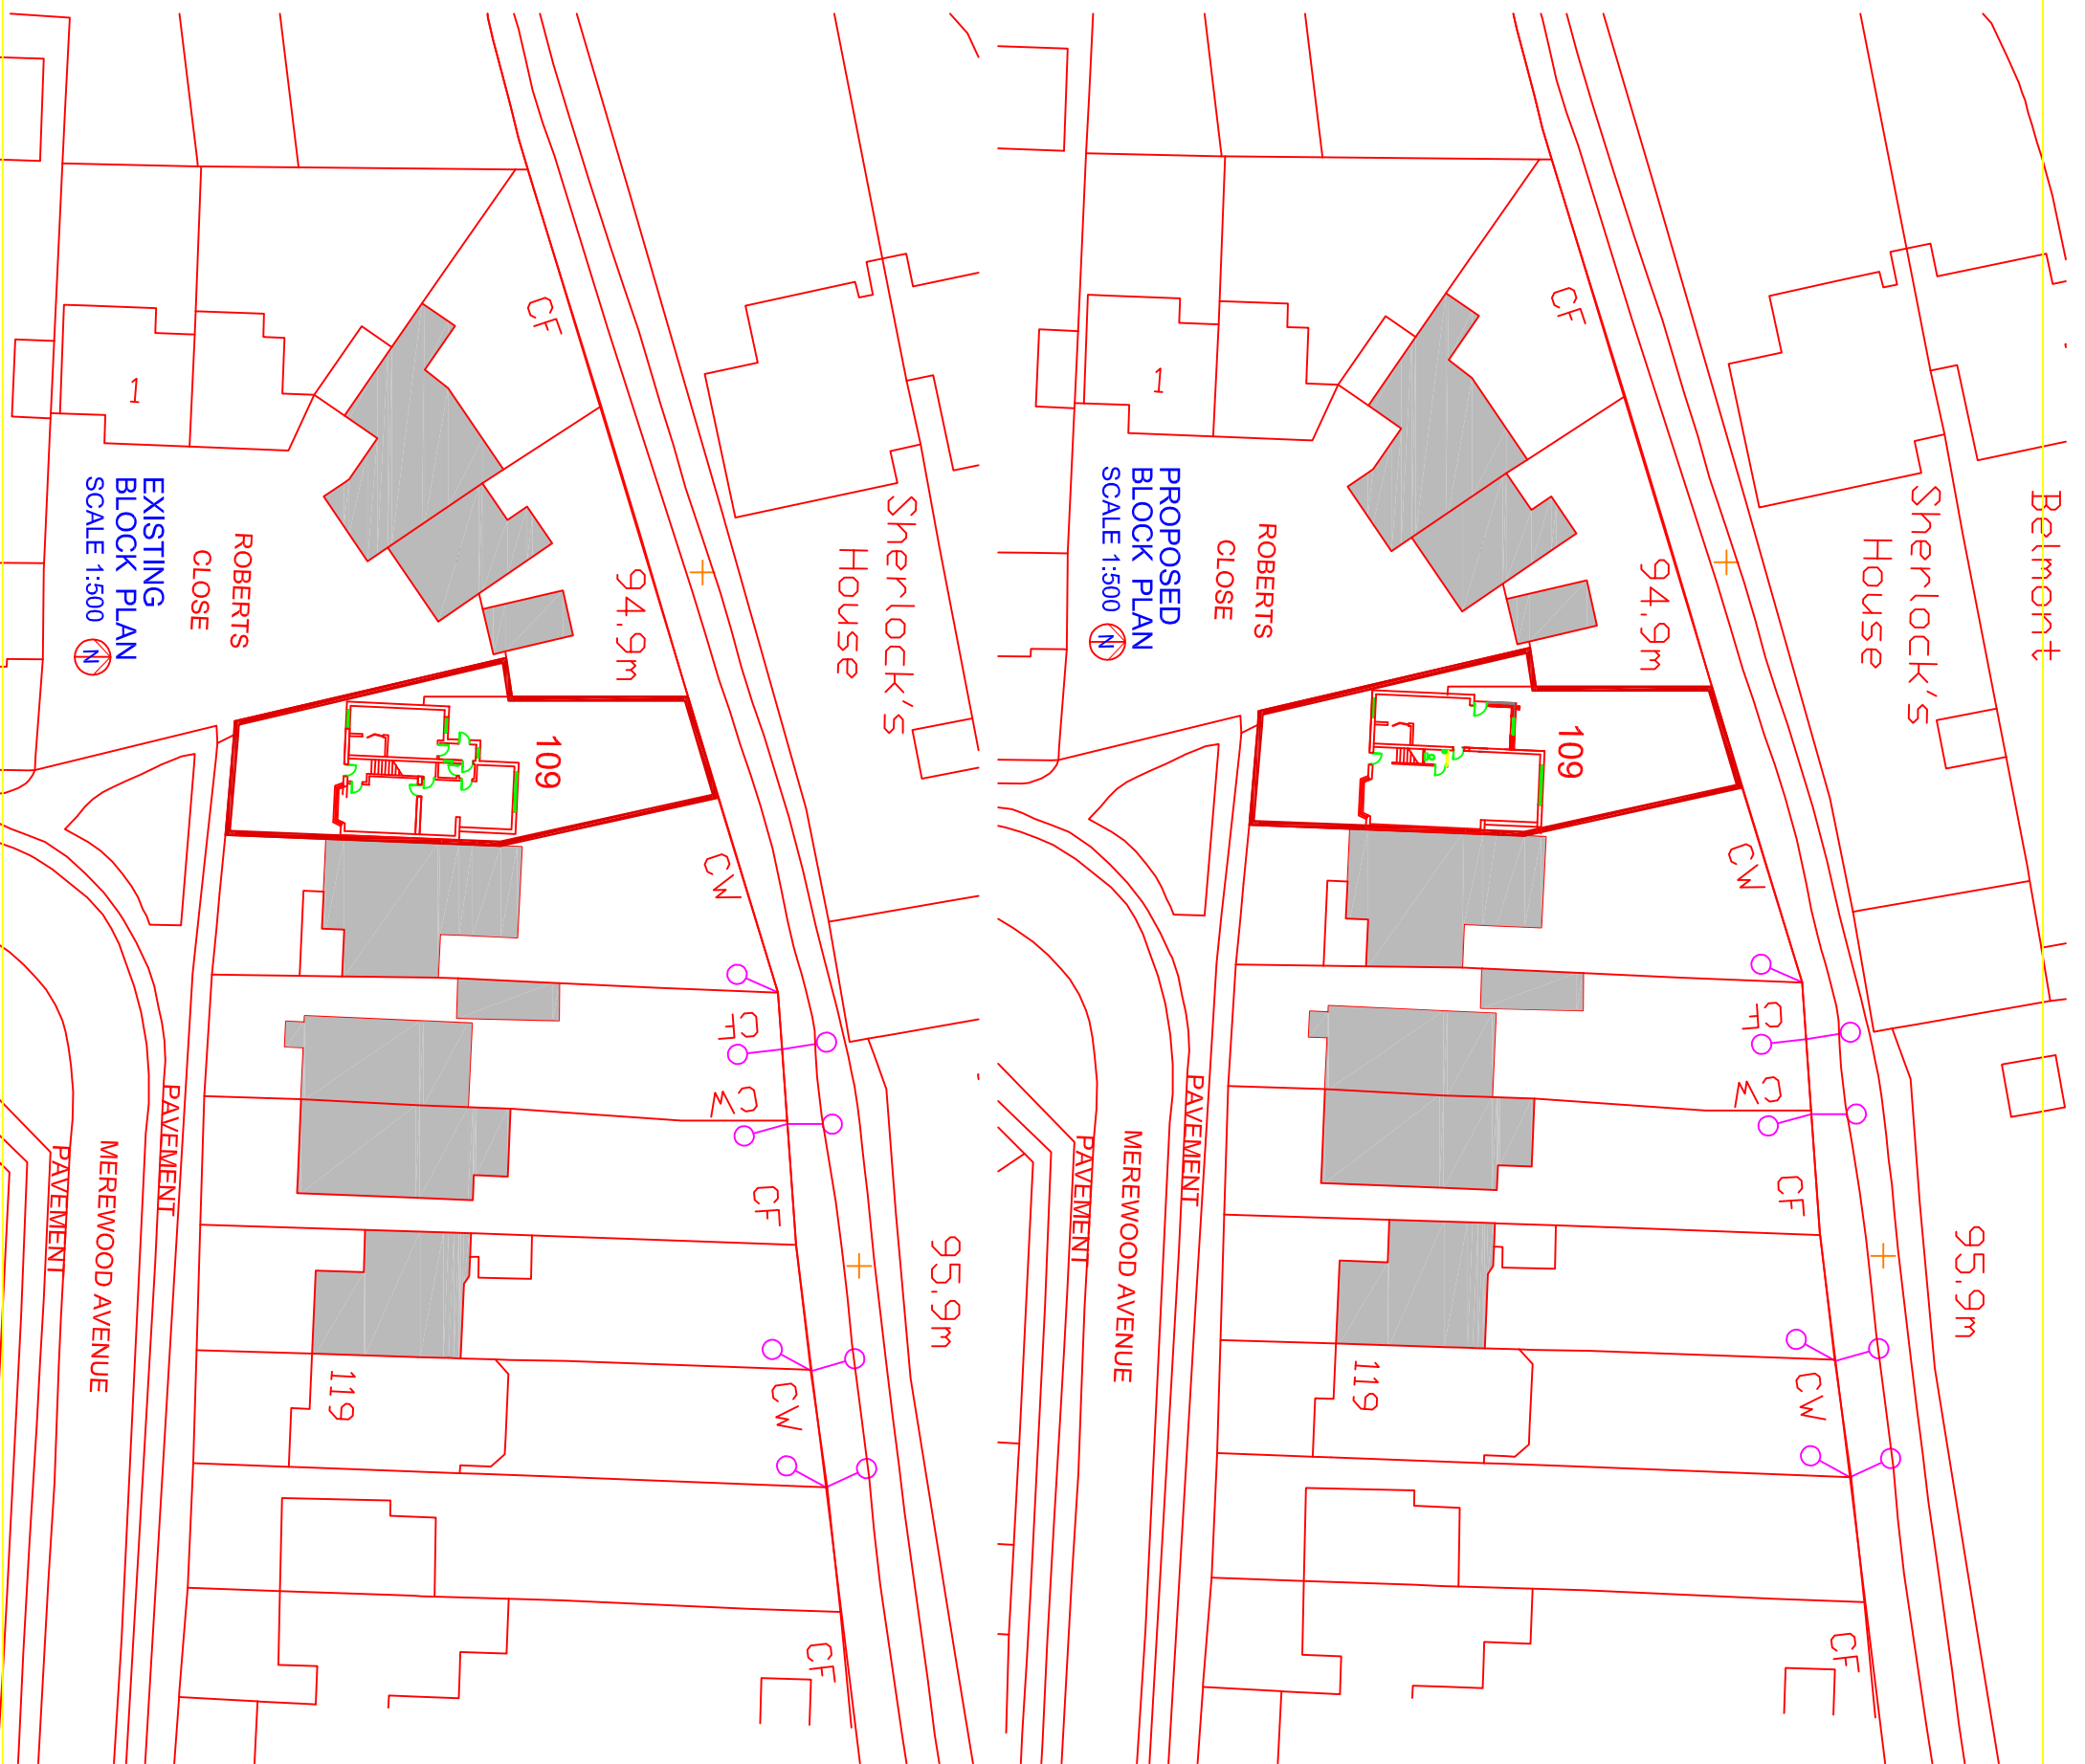

Revision	Description	Date
SMIS		

SD Designs (UK) Ltd
Designer & Architectural Consultant
38 Fiddlers Park, Chesham,
Chesham Heath, Reading RG46 5AP
T: 020 8897 7633 M: 077 3240 5219
E-mail: S.Dossemy@merwex.com

CLIENT
PING WANG

ADDRESS
**109 MEREWOOD AVENUE
HEADINGTON, OXFORD OX3 8EG**

TITLE
**EXISTING & PROPOSED
BLOCK PLAN**

SCALE **1:500** DRAWN **SD** DATE **FEBRUARY 2021**
DRES NO. **GA 1003**

