




EXISTING FIRST FLOOR 1 : 100

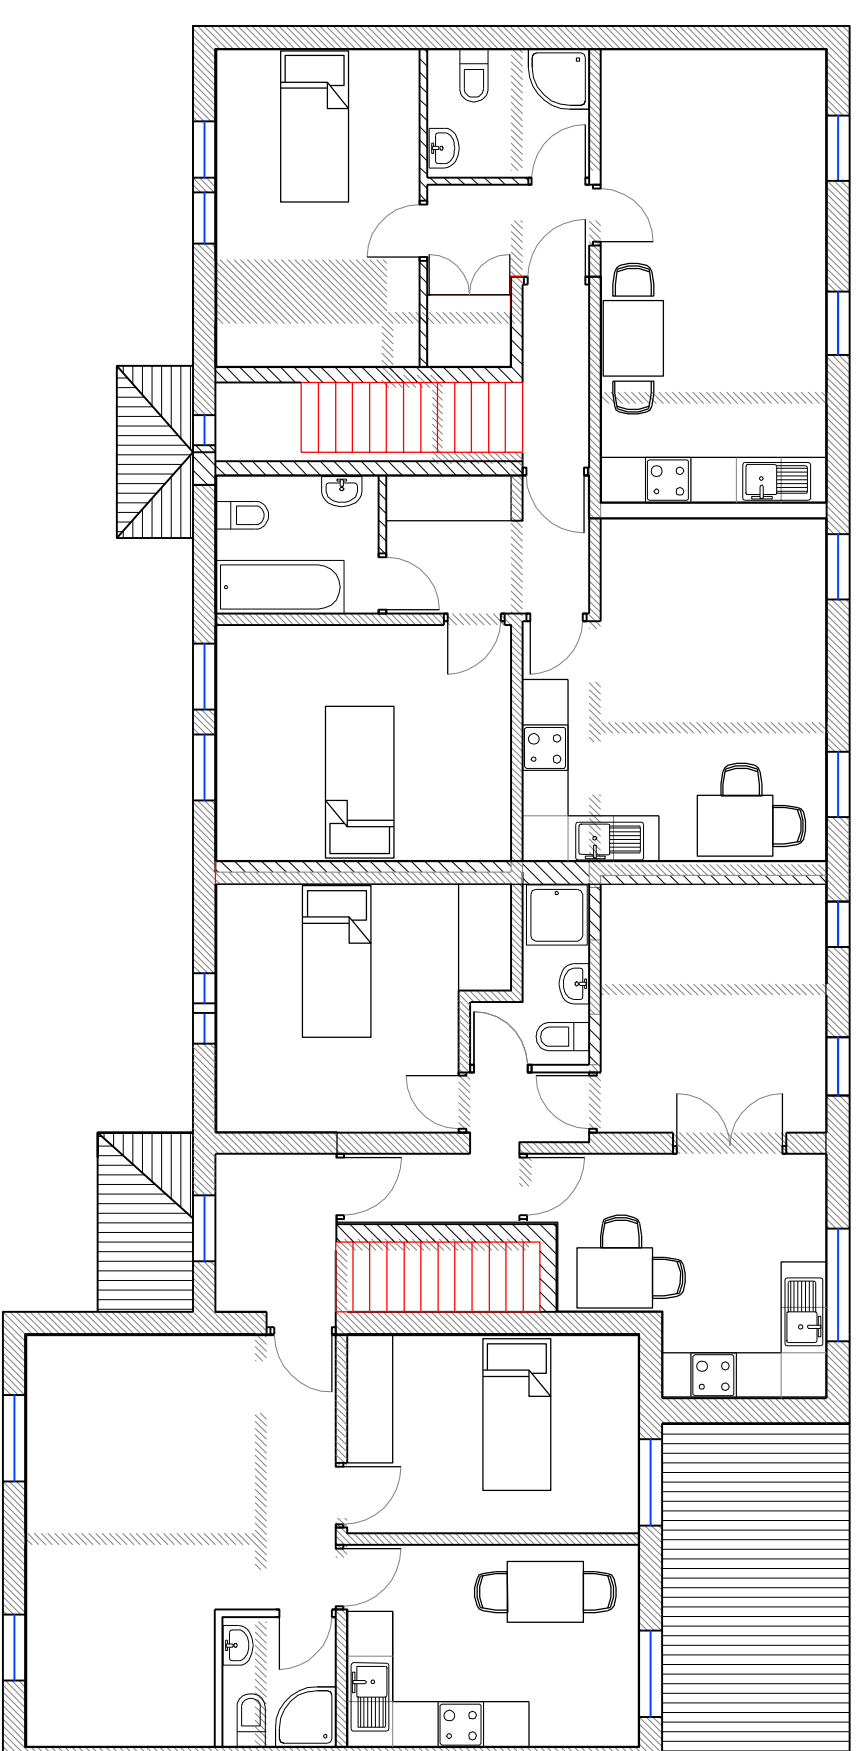

PROPOSED
FIRST
FLOOR
1 : 100

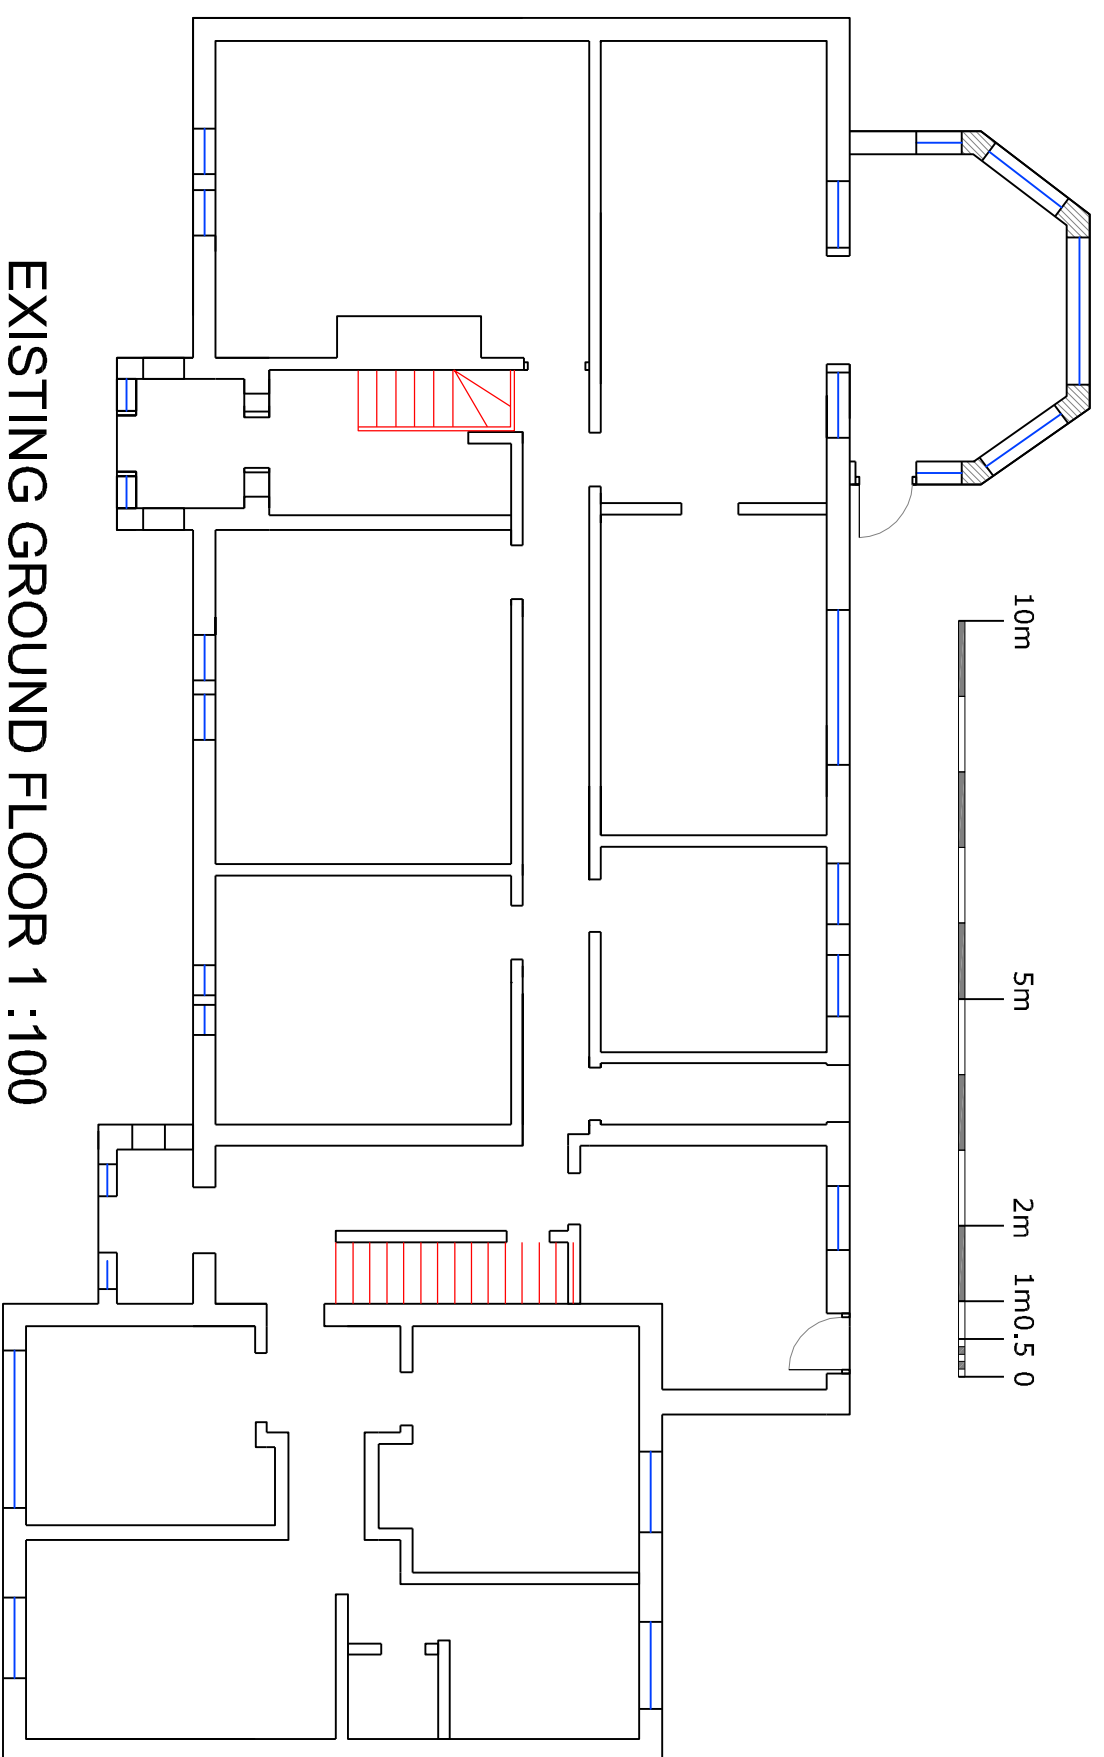

EXISTING GROUND FLOOR 1 : 100

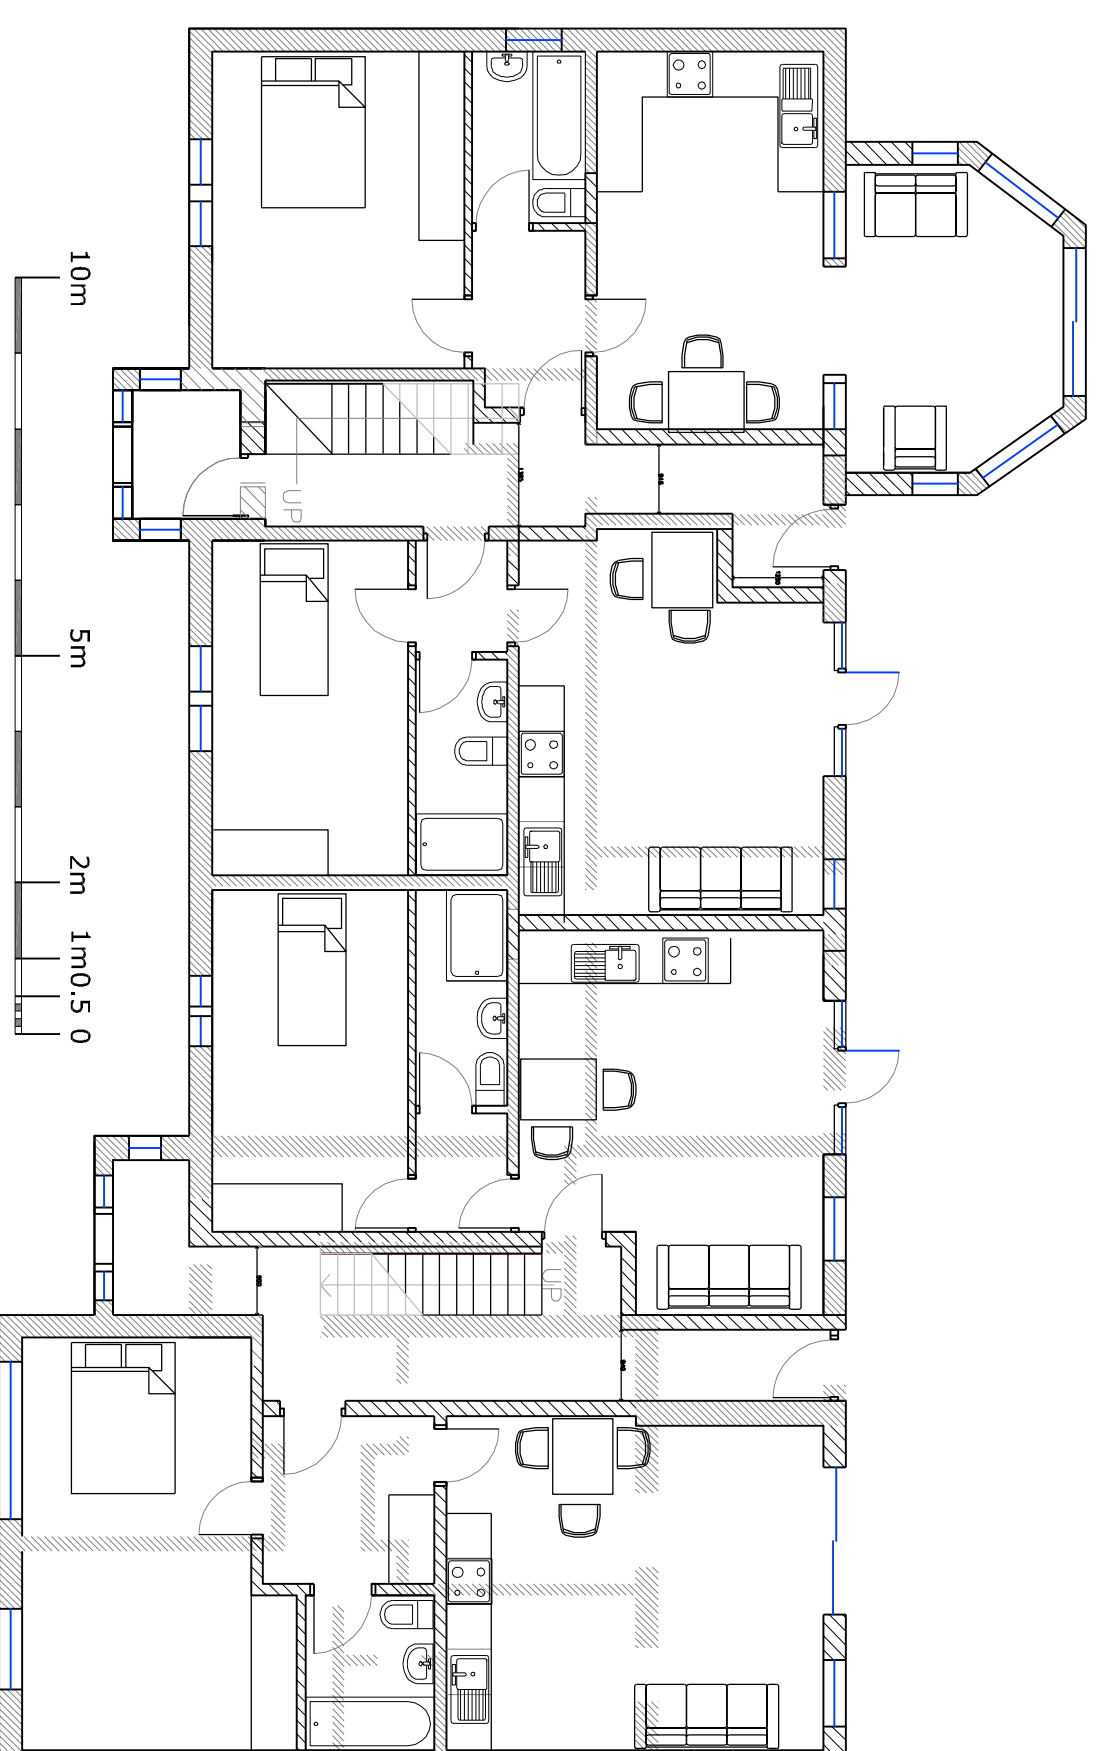

PROPOSED
GROUND
FLOOR
1 : 100

HESS-KINCAID-LEACH Architects

WEST WALES OFFICE
GLANRHYD, LLANFAIR
CLYDGOAU, LAMPETER
CEREDIGION, SA48 8JU
T/FX: 01570 493408/493695
hess@hess-kincaid.co.uk
kincaid@hess-kincaid.co.uk
W: www.hess-kincaid.co.uk

OXFORD OFFICE
39 RADCLIFFE ROAD
OXFORD, OX4 4BX
T/FX: 01865 249691
pleach@hesskincaidpleach.co.uk
www.hess-kincaid.co.uk

DRAWING TITLE		EXISTING AND PROPOSED PLANS
PROJECT TITLE		PROPOSED FLATS CONVERSION
CLIENT	MRS W NADBERG	
DRAWN BY	PVL	PROJECT ID.
REVIEWED BY	SCALE	AS ANNOTATED
DATE CREATED	07/11/2020	DRAWING NO
Drawing Name		P 02
		REVISION