



Front

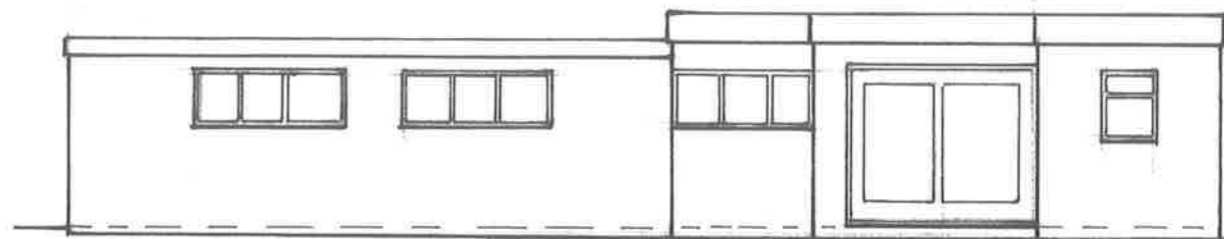


Side

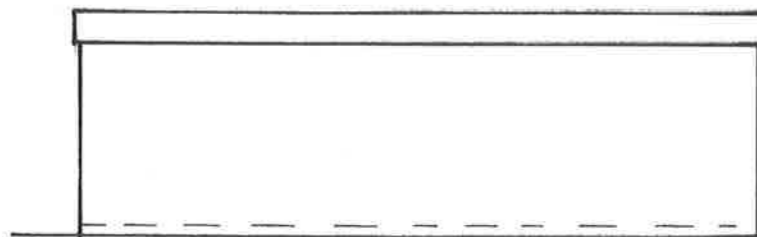

Rear

garden level

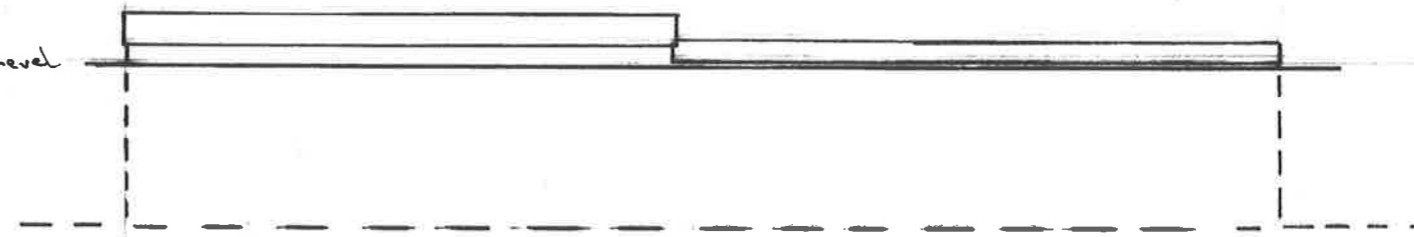

Side (Boundary)

NOTES:

All dimensions must be checked on site and not scaled from this drawing.

Client

M Tapper

Job Title

Garage Conversion

Scale

1:100

Drawn by

AB

Date

Drawing Title

EXISTING ELEVATIONS

Drg No.

SE 612 / 5

Rev