



Scale @ A4
1:100

Existing North Elevation 1:100

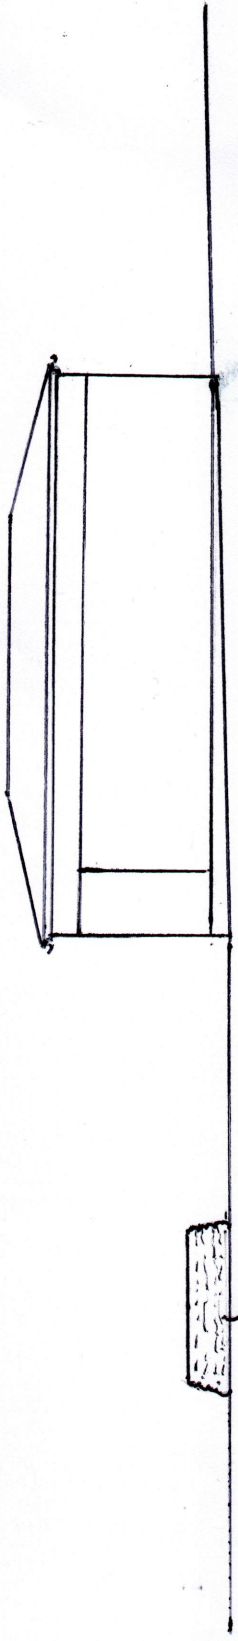

Raised Vegetable Bed

Proposed North Elevation 1:100

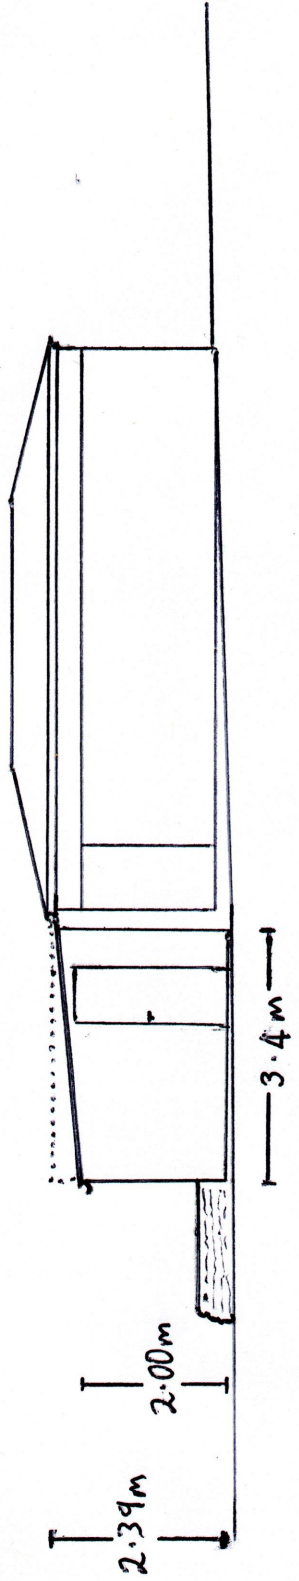

2.39m

2.00m

3.4m

