


Scale @ AA
1:100

Existing East Elevation 1:100

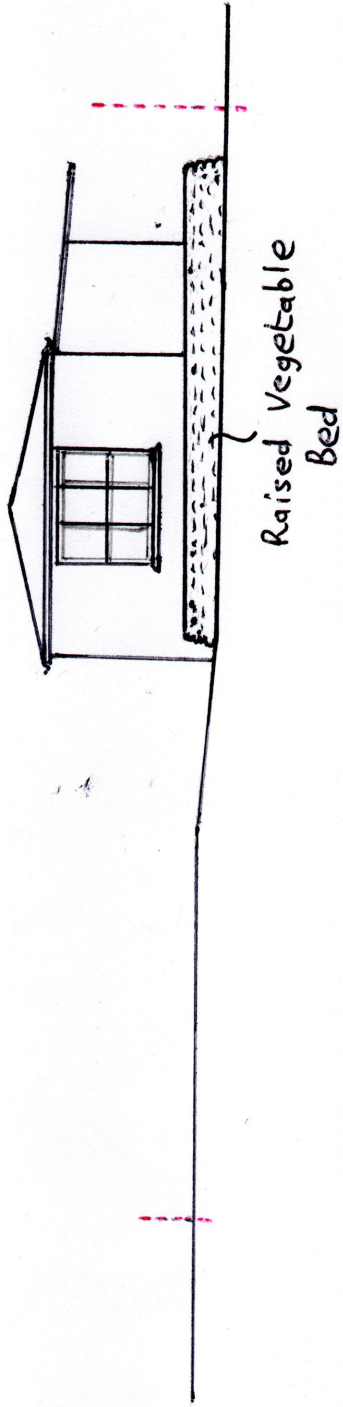

Proposed East Elevation 1:100

--- Site Boundaries

