
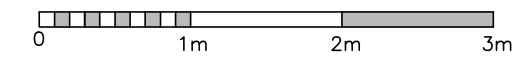


REVISIONS:			
REV:	DATE:	REVISION:	R/W:
A	01.03.21	REVISIONS MADE TO SCHEME	JK

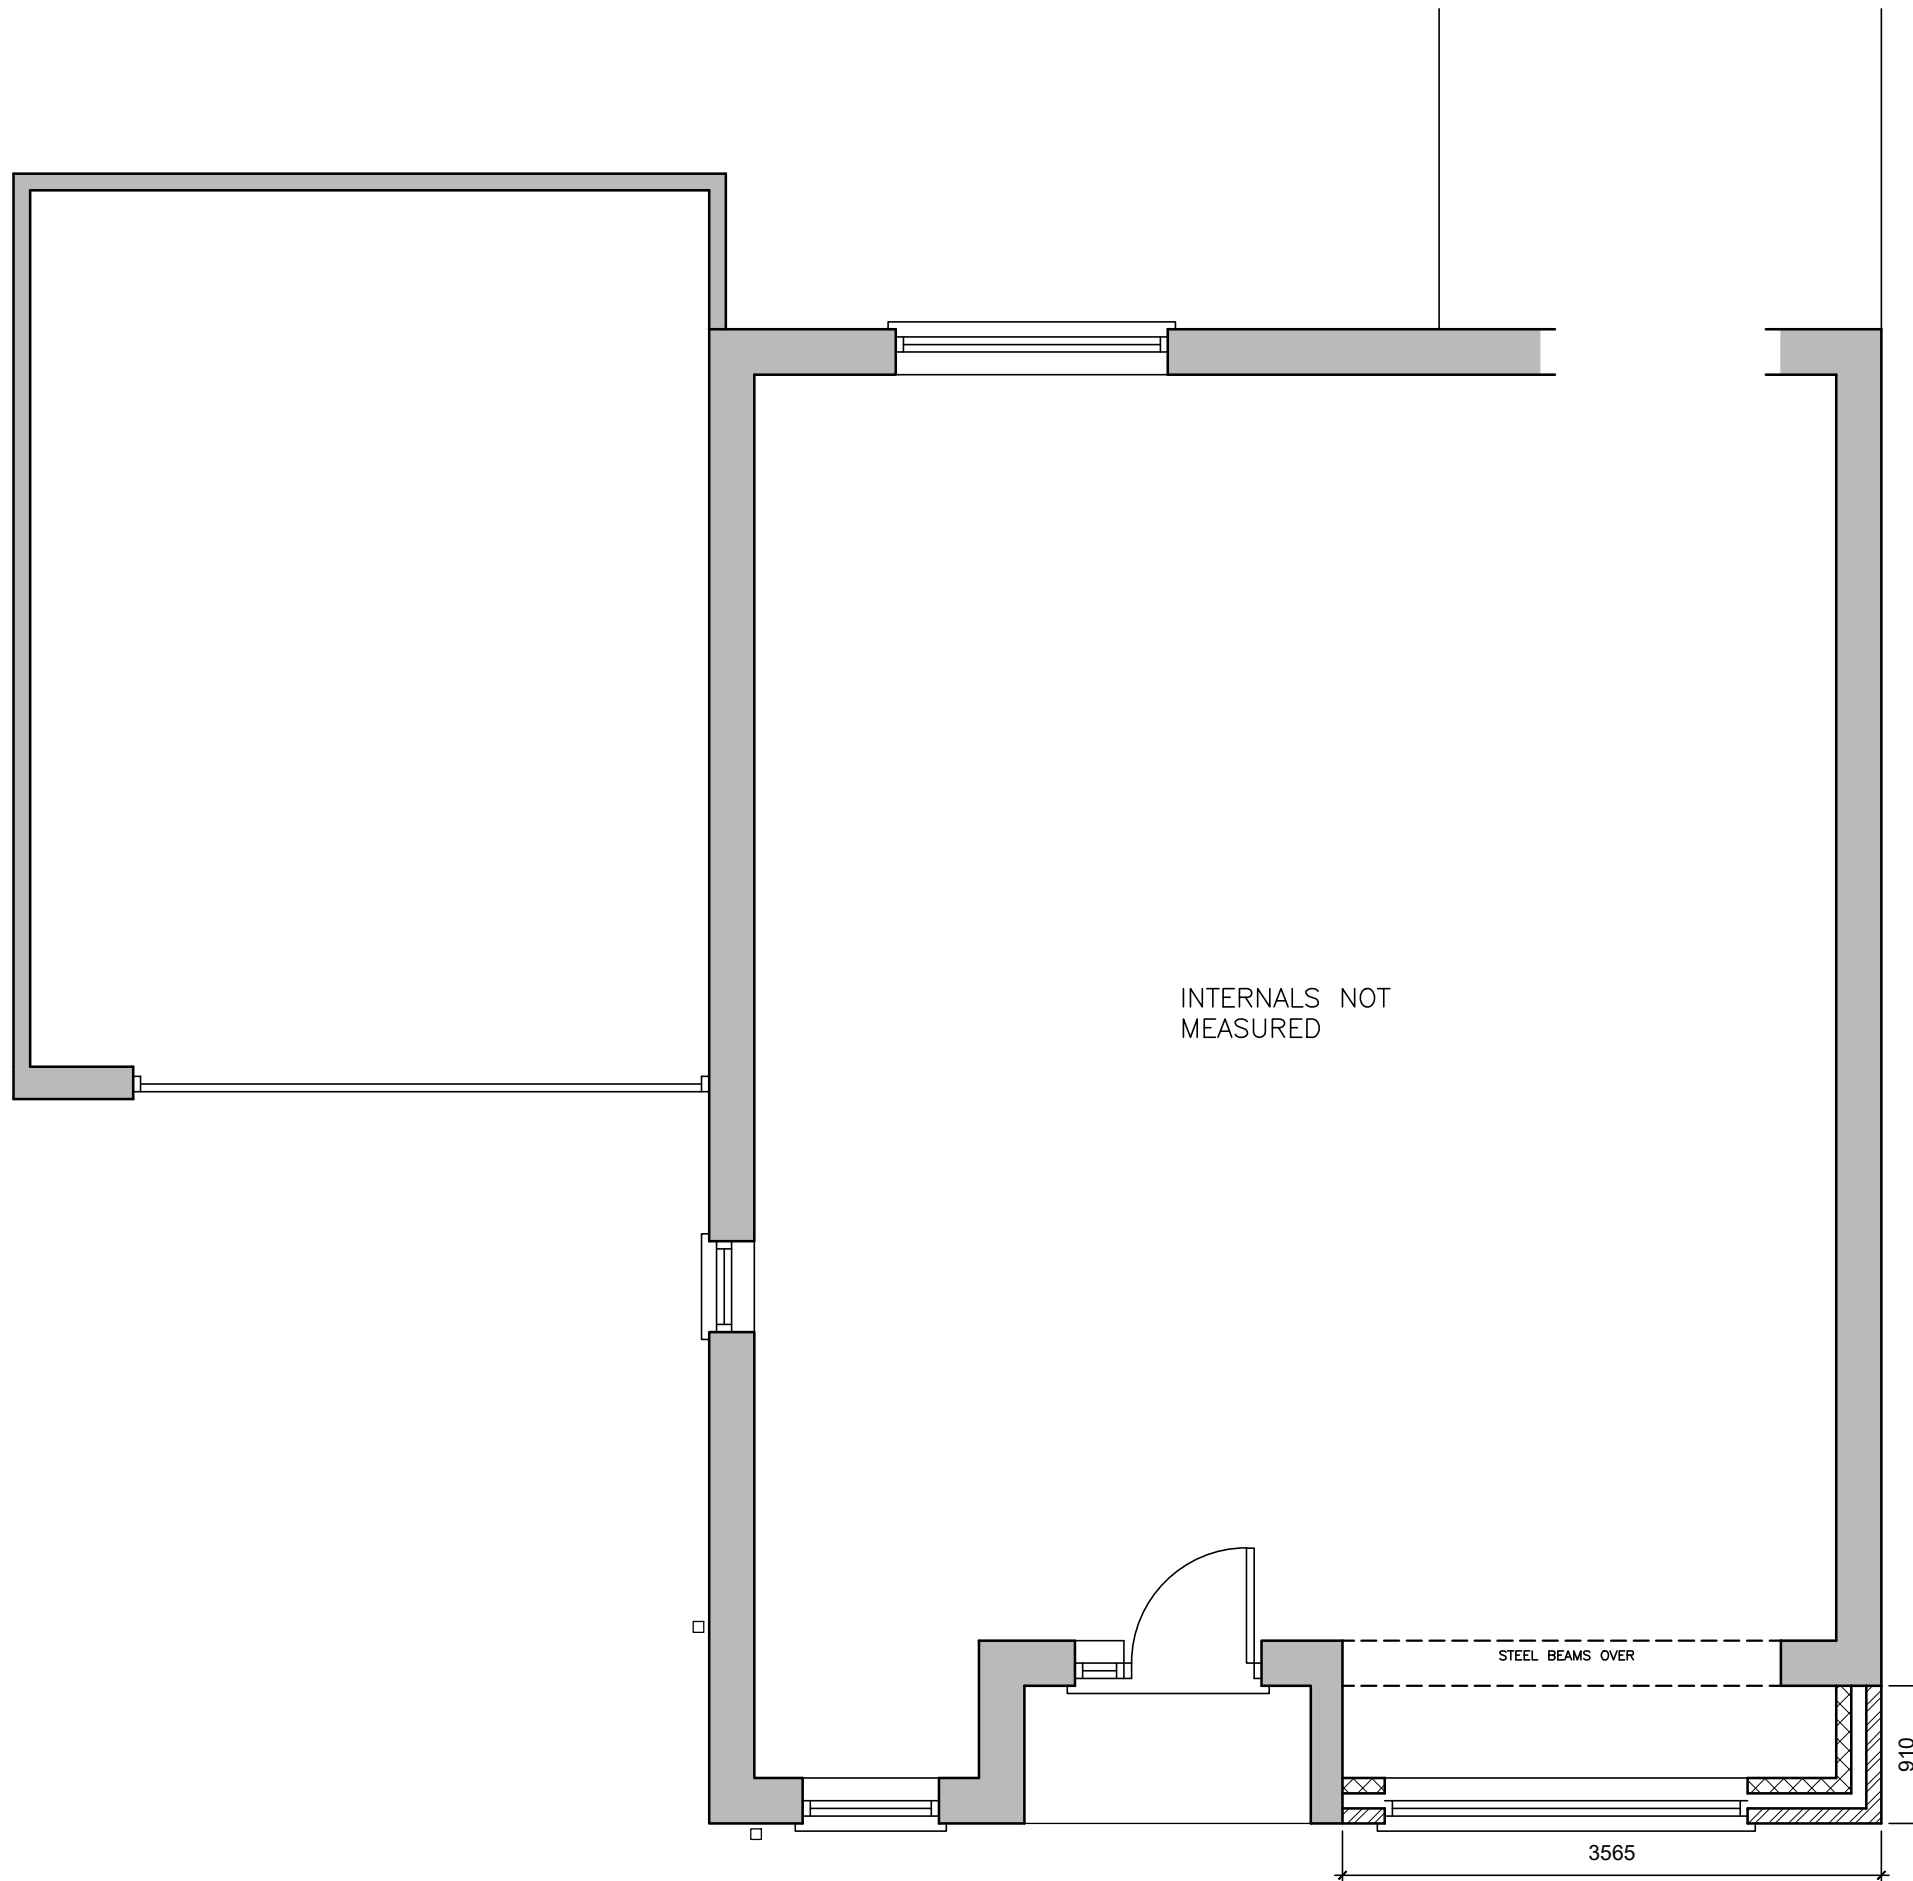

CLIENT

MR & MRS BOND
20 ANNAN CLOSE, YORK

PROJECT

SINGLE STOREY FRONT
EXTENSION

TITLE

PROPOSED PLAN

STATUS

PLANNING APPROVAL

DATE

FEB 21

SCALE

1:50

DRAWING NUMBER

2021

10

03 A

CAD DETAILS

VPREFS:
PCPfile: LScale: Size: A3

Do NOT scale this drawing. Figured dimensions only are to be used.
Any discrepancies between this drawing and other information shall be reported to the Architect.
MODIFICATIONS to be made solely on ORIGINAL MAGNETIC MEDIA.