


North Block, Chatham Mill
Lower Ormond Street. Manchester M15 6BX
OS ref: SJ 84214 96992
Easting 384214 , Northing 396992

This drawing is Copyright and the property of Scanlans Consultant Surveyors LLP and must not be reproduced in whole or in part without their written permission. Copyright is reserved. ©
This drawing must not be scaled. The Contractor is to report all dimensional discrepancies & errors to the Contract Administrator prior to commencing construction.
It is essential that this drawing is read in conjunction with the specification and all works identified included for.

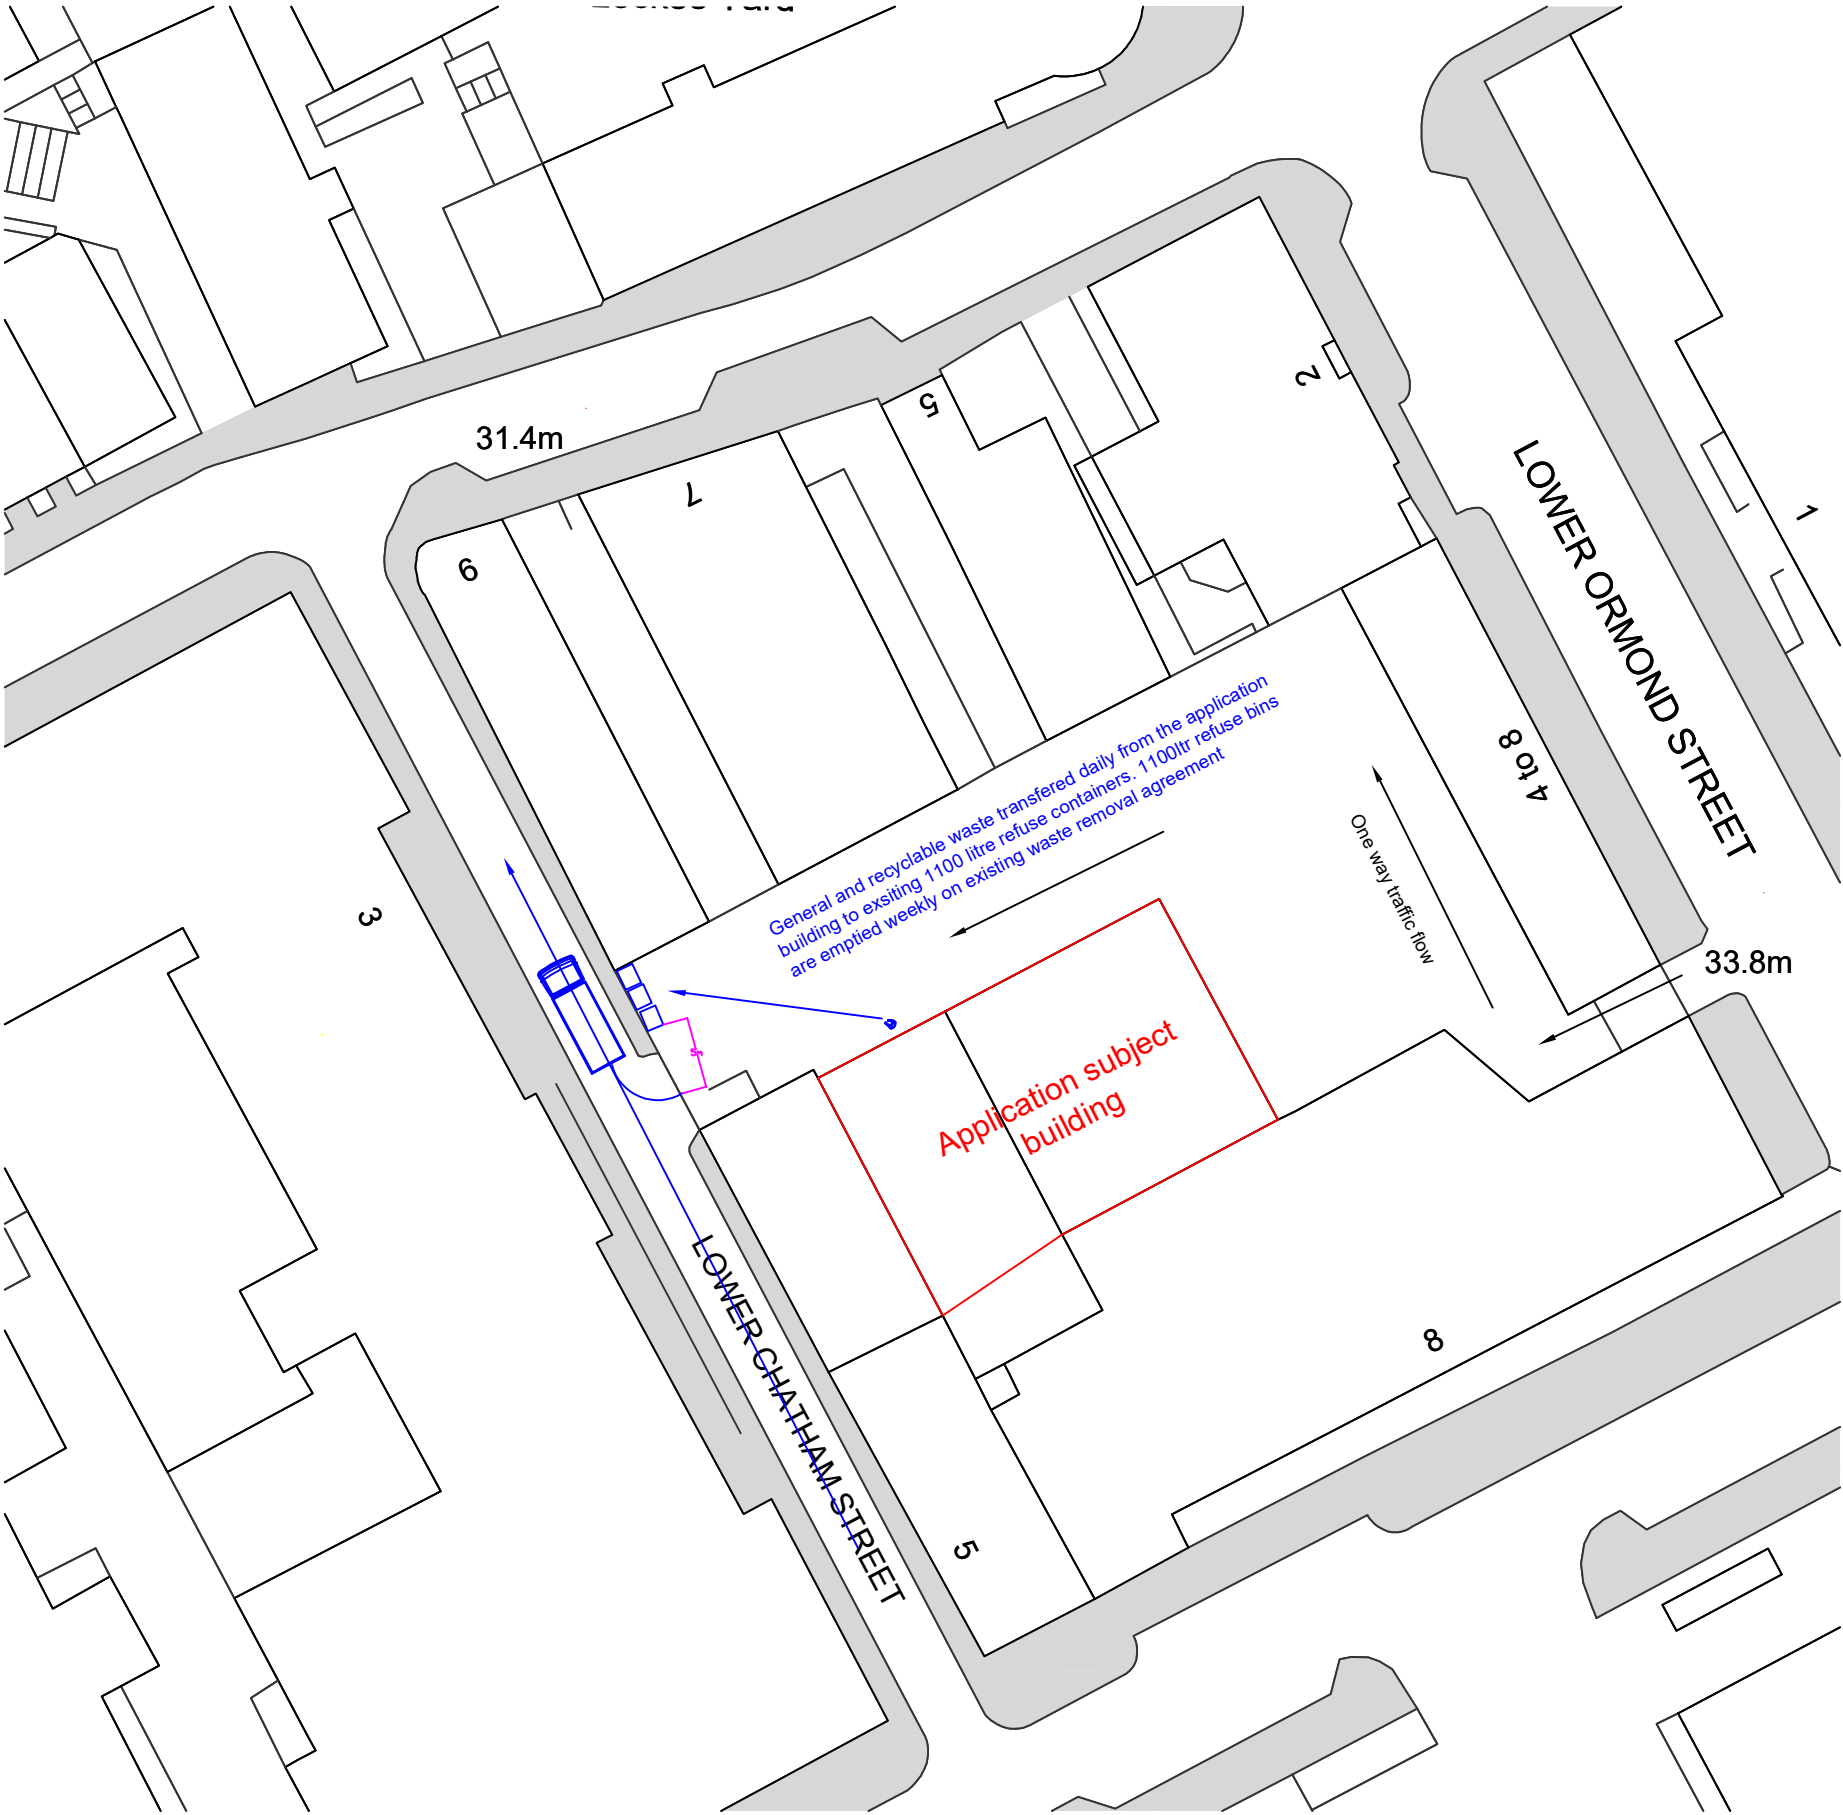

Revisions	Comments	Dates
Client	M-One Studios	Date 12/11/2020
Drawn	PJK	
Project	North Block, Chatham Mill Application No - 128758/FO/2020 & 128759/LO/2020	Approved ?? Scale 1:500@A3
Drawing title	Waste Disposal Plan	Job No. 10029 Dwg. No. 14

Scanlans
Property Consultants

Scanlans Consultant Surveyors LLP
3rd Floor, Boulton House,
17-21 Chorlton Street, Manchester, M1 3HY
T:0161 236 8781
www.scanlansconsultantsurveyors.com