



**Section B - B @ 1:100**

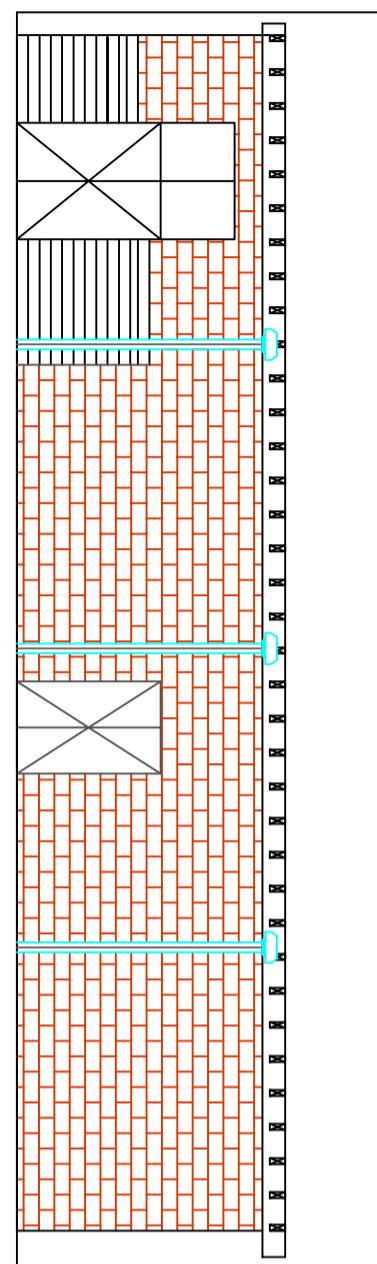

**Section C - C @ 1:100**

**Section A- A @ 1:100**

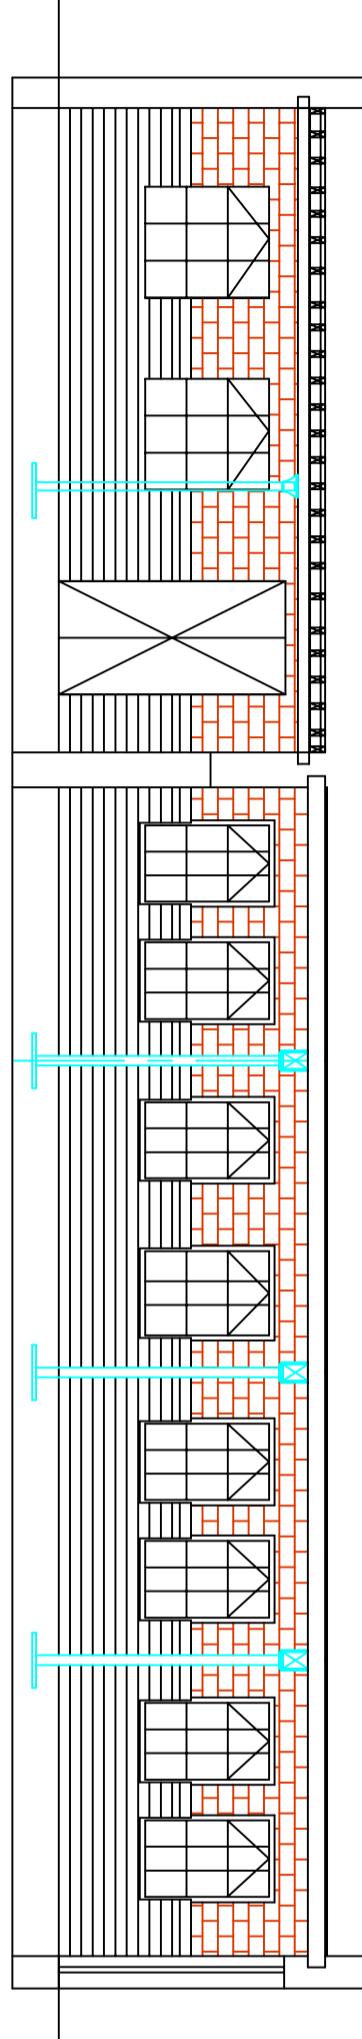

**Rebuild Walls:** Carefully rub back non-original plaster to reveal original brick.

**1. Internal & Perimeter:** Carefully rub back non-original plaster to reveal original brick.

**2. Internal:** Part of the internal and perimeter walls have a ceramic tiled finish. This is not considered to be original. To be retained, carefully chisel away and where necessary protected by internal timber frame lining.

**3. Internal:** Carefully enlarge two existing openings to original dividing wall. Section C - C.

**4. Internal:** Carefully, ease and overhaul all historic non-original windows and repair where subject to decay only.

**5. Internal:** Carefully ease and overhaul retained non-original doors.

This drawing is Copyright and the property of Scanlens Consultant  
Surveyors Ltd. It is not to be reproduced without written permission.  
The drawing must not be altered. The Contractor is responsible for all  
commencement, construction, completion and final inspection prior  
to occupation. It is essential that this drawing is read in conjunction with the  
specification and all relevant site instructions.

Revision	Comments	Dates
Client M-One Studios	Date 12/11/2024 Drawn P.K. Approved ??	

Project North Block, Chatham Mill Application No. 128759/FO/2020 & 128759/L/2020	Scale 1:100@A3
Drawing title Sections A-A, B-B & C-C As Proposed proposal	Job No. 10029
	Dwg No. 10