


Notes  
Existing works shown hatched.

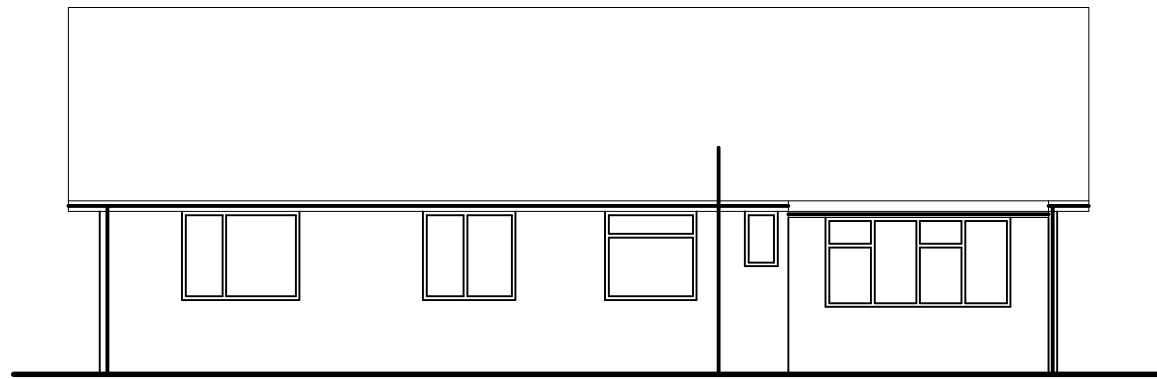

Existing Rear (South) Elevation

**Client:**  
**Mr M Littlewood**

Site Address: 'Robbers Roost', 89 Medstead Road, Beech. GU34 4AE	Description: Rear Extension.
--	---------------------------------

Drawing Number	<b>20_46 / 04</b>
----------------	-------------------

Date: 03.03.2021	Scale: 1:100 @ A3
------------------	-------------------

AutoCAD Ref: c/cad/projects/
------------------------------

Drawn : CJB	Checked :
-------------	-----------

**Clive Bradbrook I Eng AMIStruct**  
51 Alma Way,  
Farnham,  
Surrey.  
GU9 0QH.  
01252 - 687142  
bradbrook20@gmail.com

