



0 1 2 3 4 5 6 metres

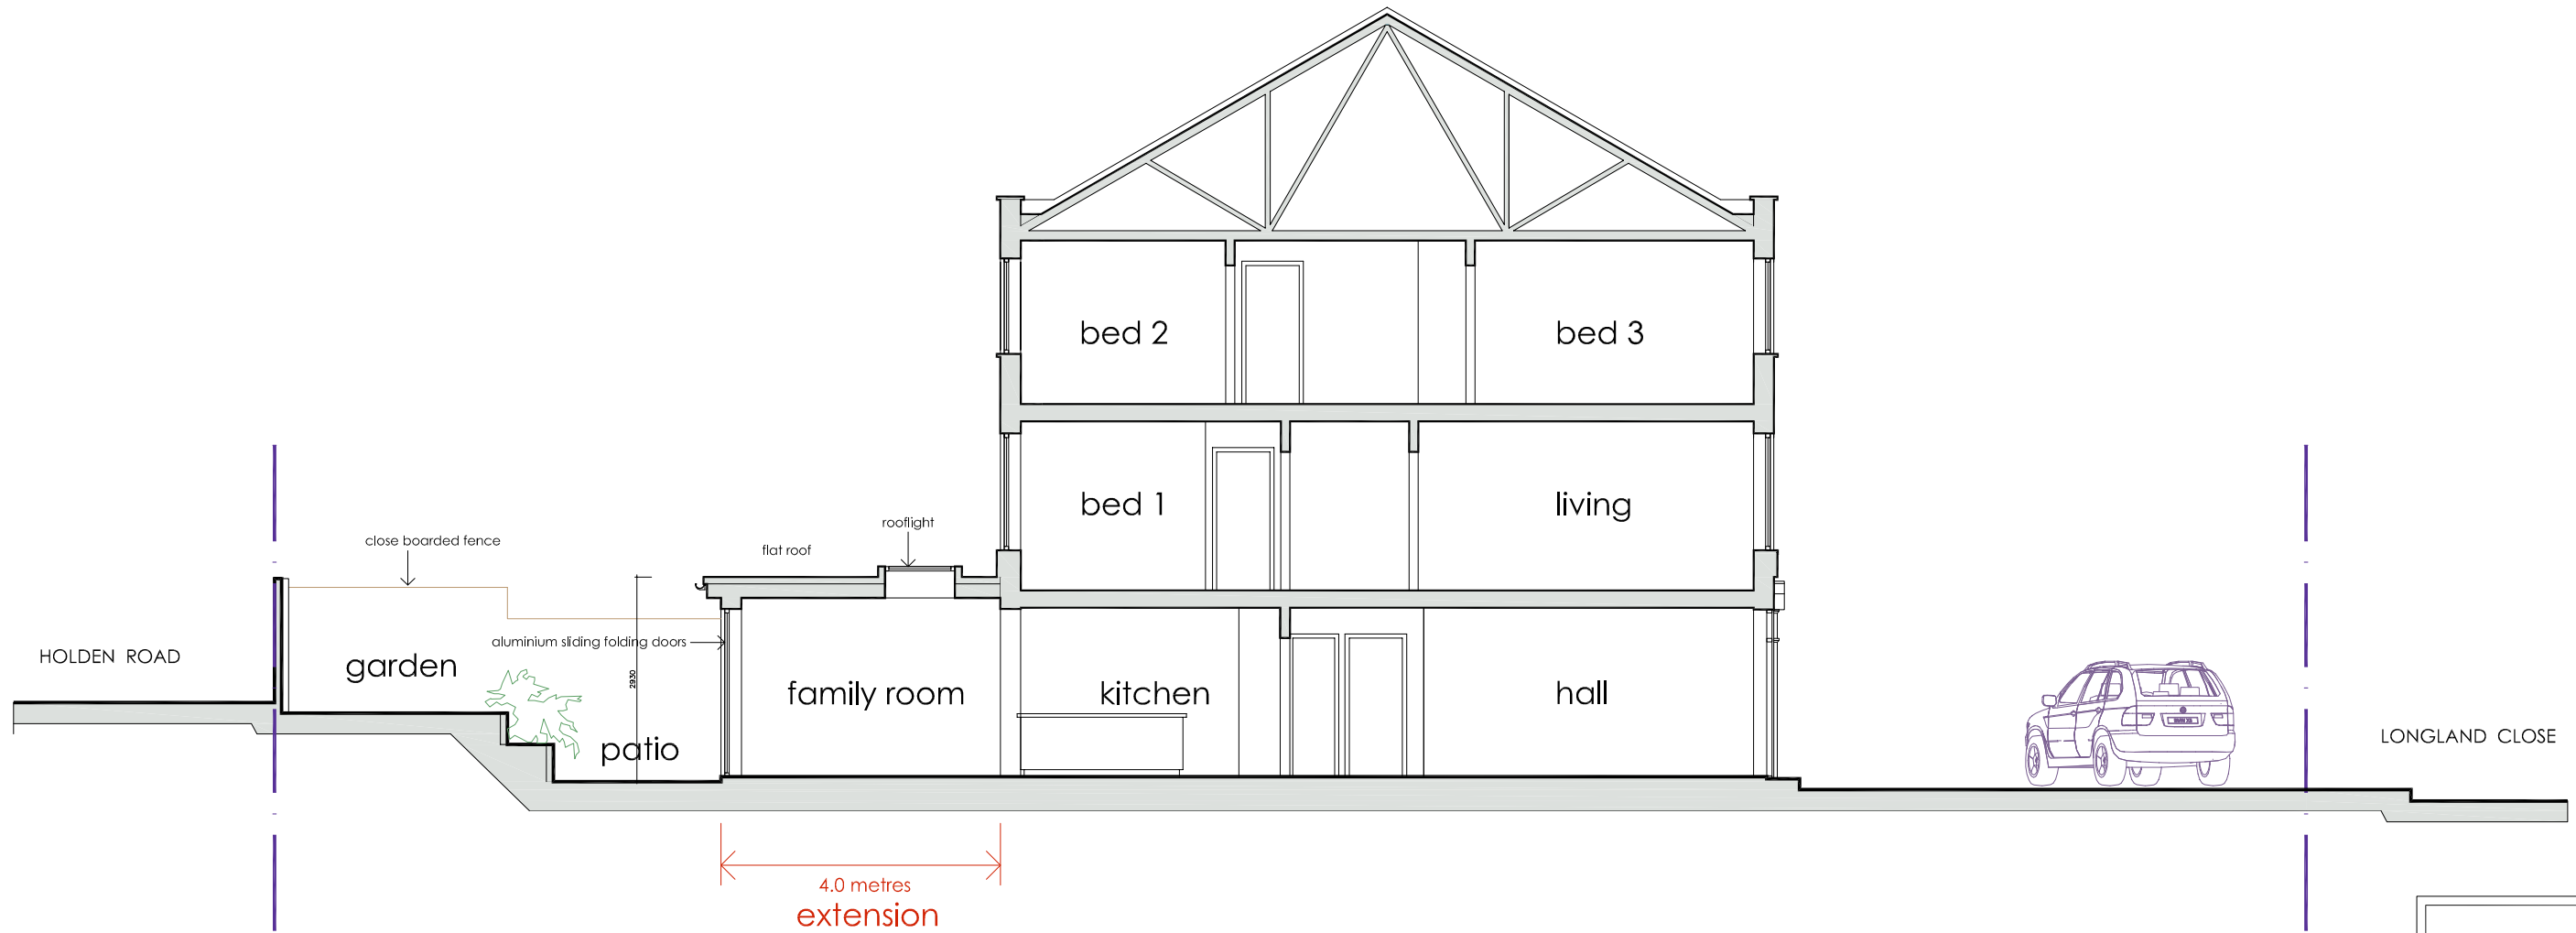

scales 1:50 @ A1
1:100 @ A3

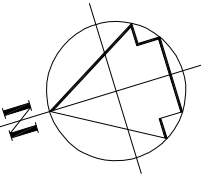

Section AA

section AA as proposed

DVM
ARCHITECTS

4a Murray Street . London . NW1 9RE
Telephone 0207 485 2121 . Facsimile 0207 267 2527
e-mail: studio@dvmarch.com

Client
Mr and Mrs Sidhu

Project
27 Lorian Close
London N12 7DW

Title
Section AA
as PROPOSED

Scale	Date	Job No.
1:50	10.03.21	1145

Drawing No.	Rev.
1145-15	

All dimensions are to be checked on site.
© This drawing is copyright and remains the property of David & Victoria Mercer at all times and may not be reproduced in part or whole without written consent.