


GA COMPUTER FILE
 NOTES
 ALL DIMENSIONS TO BE CHECKED ON SITE PRIOR TO CONSTRUCTION
 LEGEND
 THIS DRAWING IS FOR PLANNING PURPOSES ONLY AND IS SUBJECT TO FURTHER DETAILED DESIGN

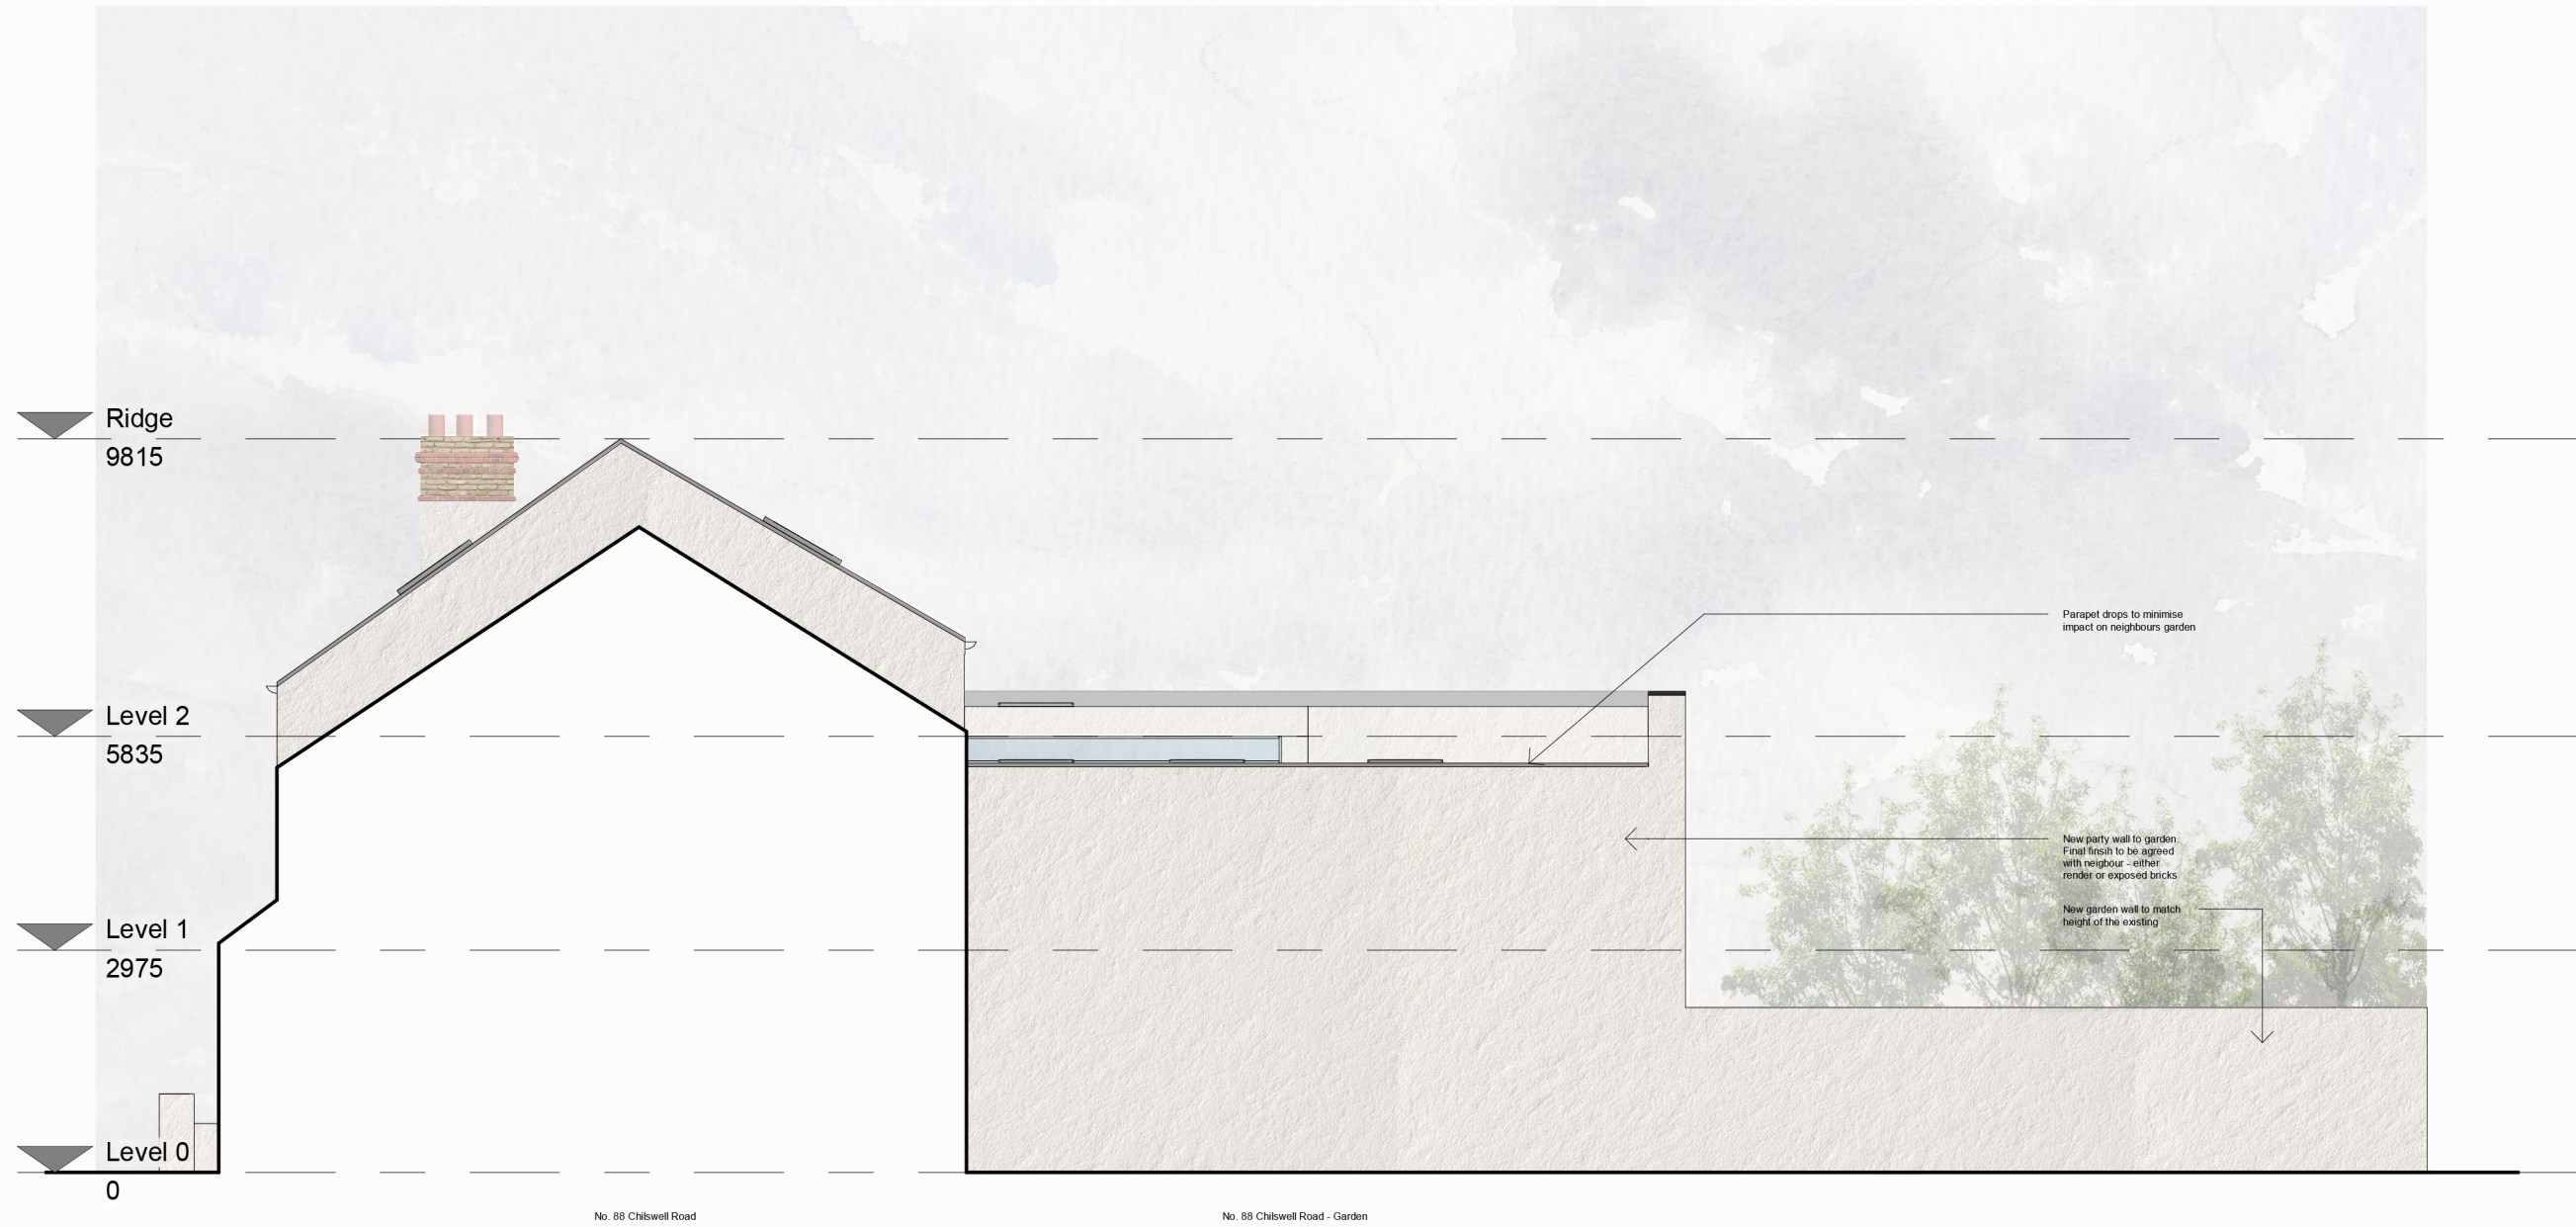

REV	DATE	DESCRIPTION
DRAWING ISSUE		
PLANNING		
CLIENT		
Tracy & Nick Williamson		

GRESFORD ARCHITECTS

Unit 1
 Oxford Eco Centre
 Roger House
 Osney Mead
 Oxford, OX2 0ES
 t: +44 (0) 20 7249 1855
 e: info@gresfordarchitects.co.uk

PROJECT TITLE
**90 Chilswell Road
 Oxford
 OX1 4PU**

DRAWING TITLE
**Proposed Side Elevation
 (South)**

SCALE	DRAWN
1 : 100	ET
DATE	CHECKED
28/02/21	ET
DWG NO	REVISION
4165_122	-

PROPOSED SIDE ELEVATION (SOUTH)
 SCALE 1:100@A3
 0.0 1.0 2.0 3.0 4.0 5.0m