


ALL DIMENSIONS TO BE CHECKED
ON SITE BY CONTRACTOR PRIOR
TO COMMENCEMENT OF WORKS

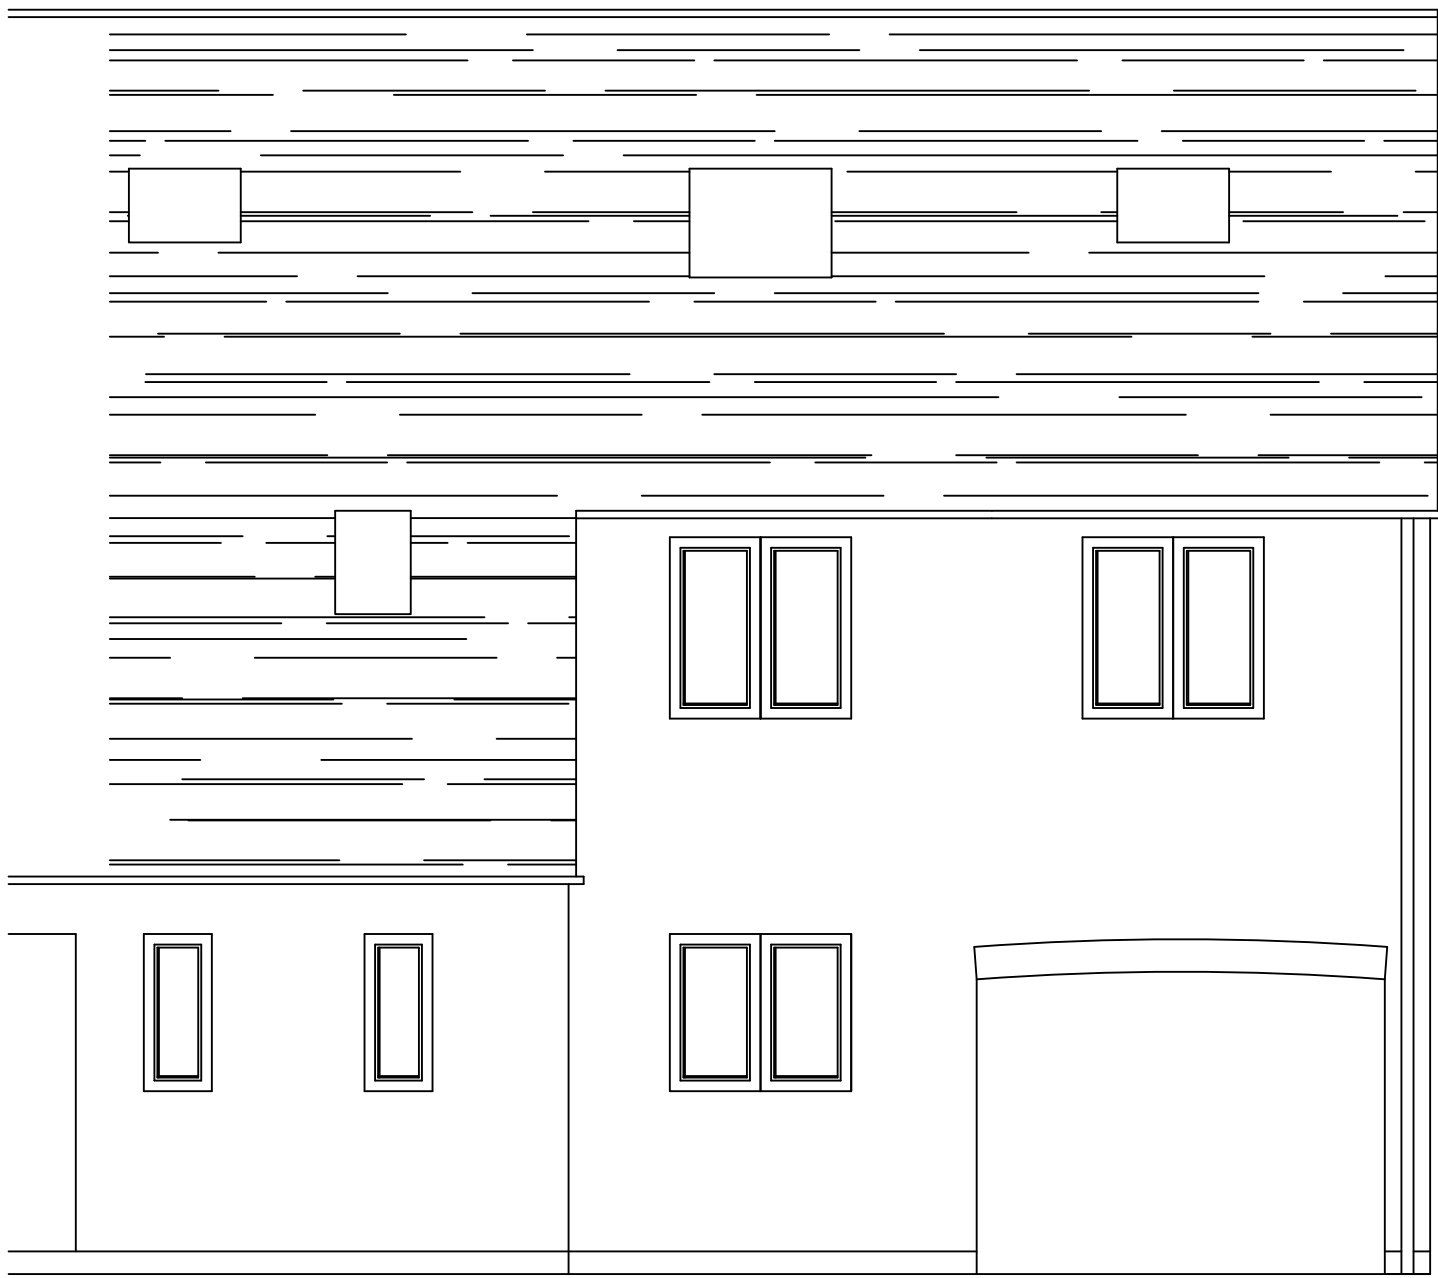


FRONT ELEVATION
(West)




SIDE ELEVATION
(South)



REAR ELEVATION
(East)

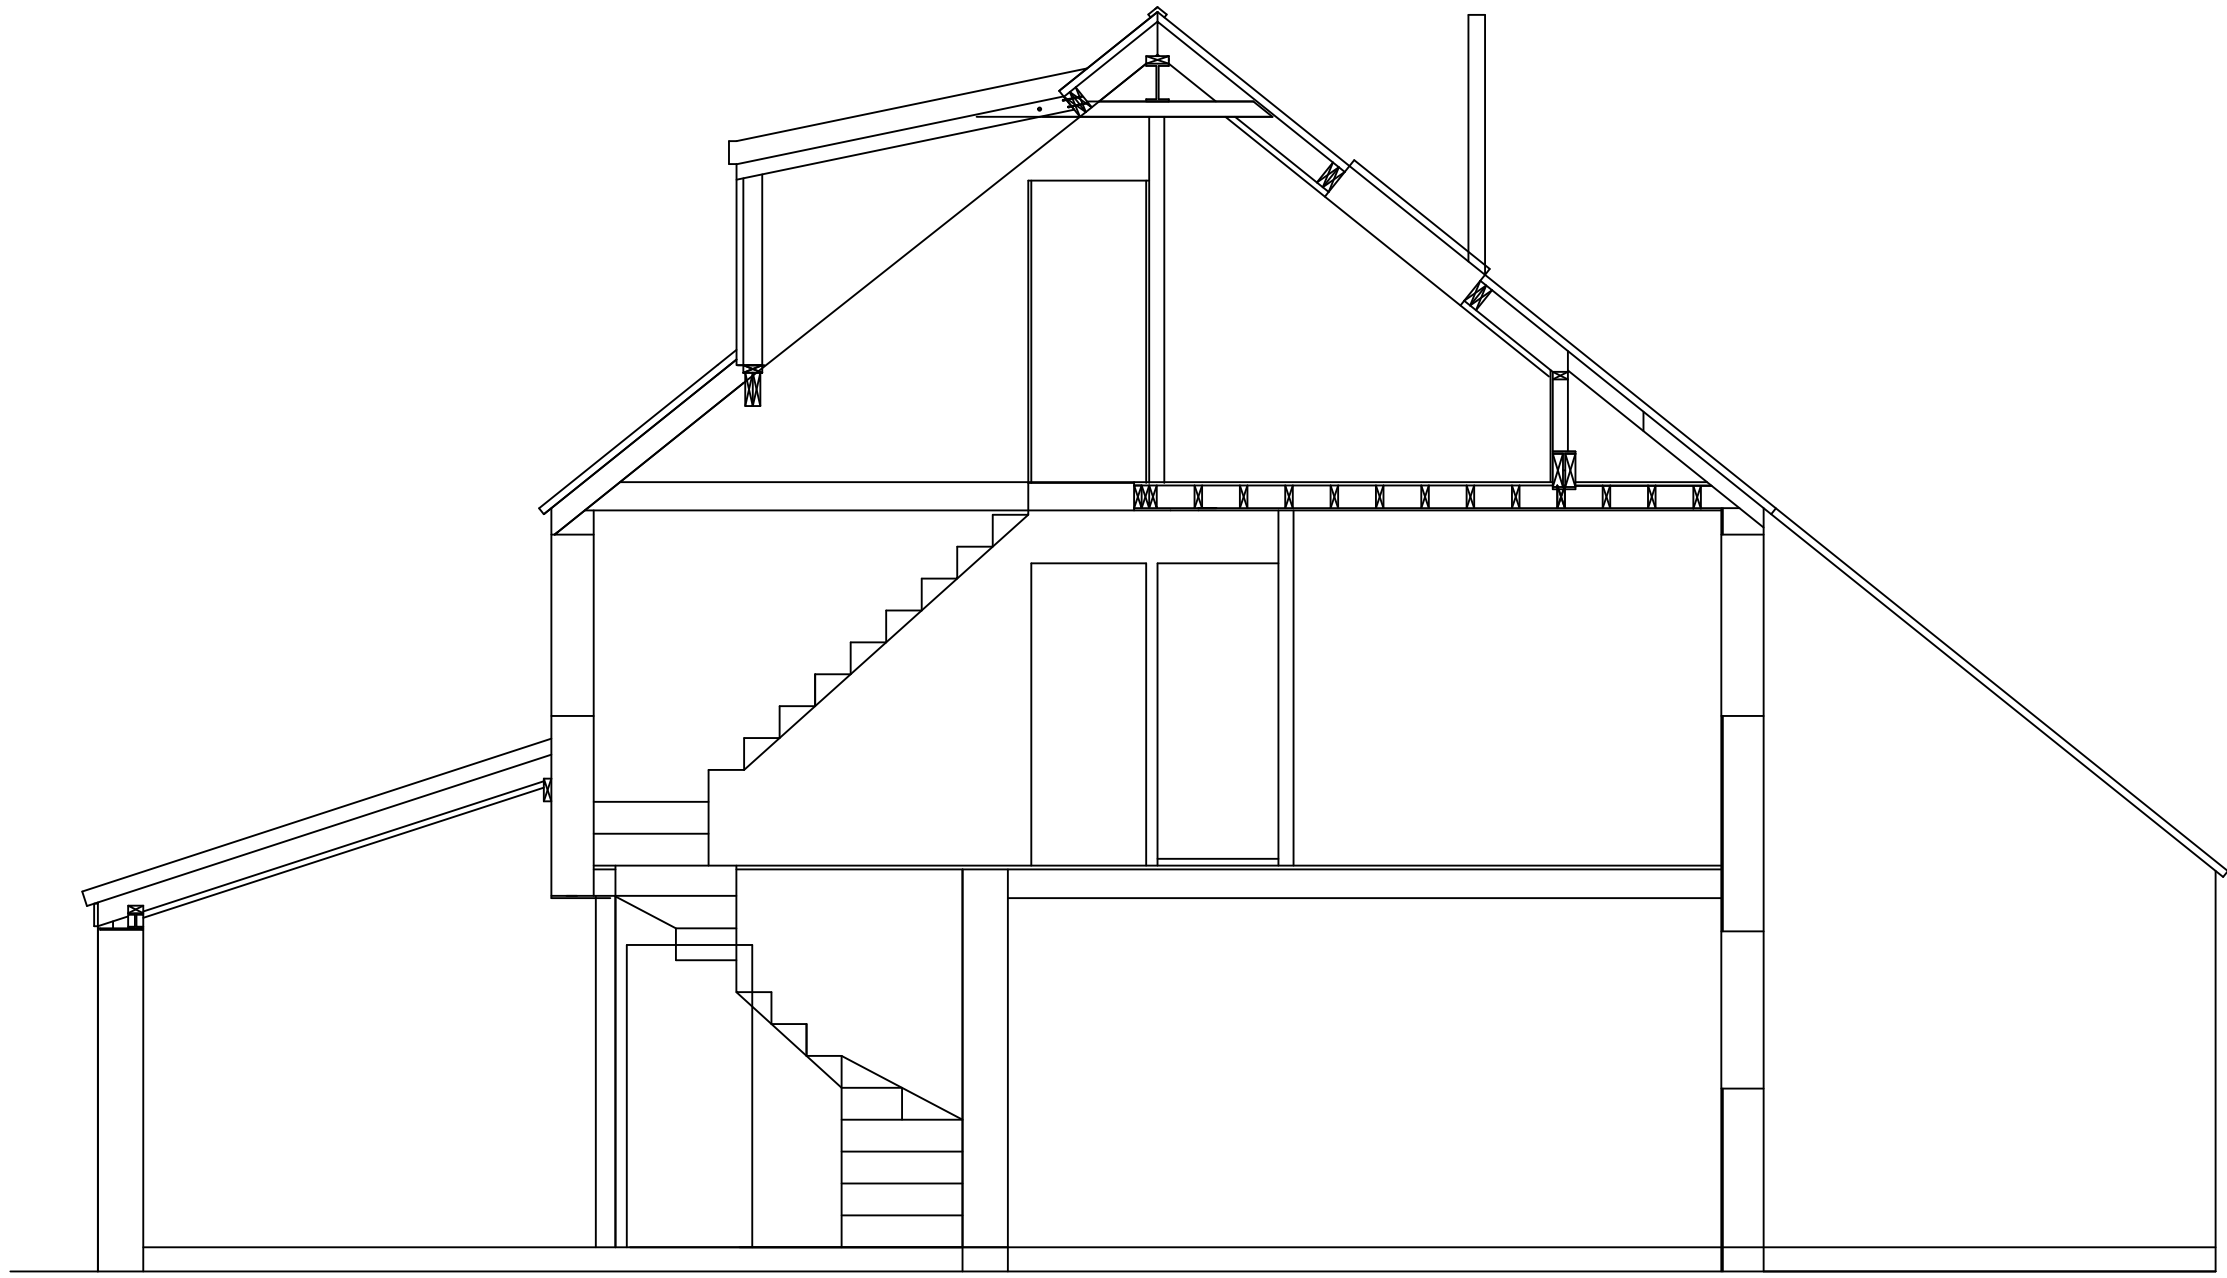

SIDE SECTION
(North)

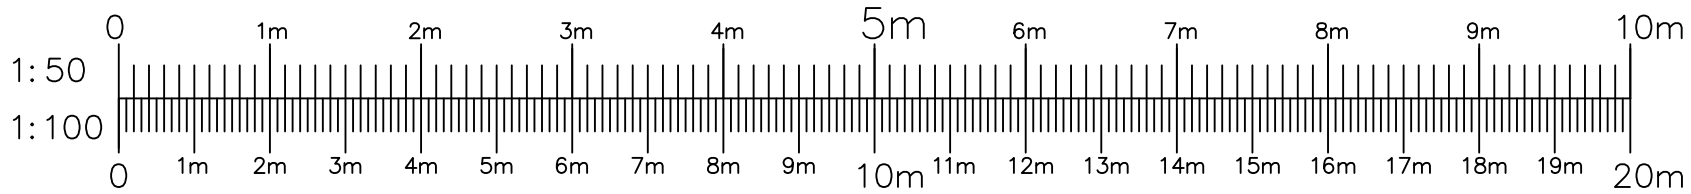

ADDRESS
2 Trinity Street
Oxford
OX2 1TN

DRAWING
PROPOSED
Elevations & Section
(CONSTRUCTION ISSUE)

**DRAWING
NUMBER**
F01

REVISION
C

SCALES
1:50 @ A1
1:100 @ A3

DATE
03.02.2021

STATUTORY APPROVALS / DUTIES
SUBJECT TO: BUILDING REGULATIONS
WATER AUTHORITY
PARTY WALL
STRUCTURAL ENGINEER