



© THIS DRAWING IS THE PROPERTY OF  
DEREK SKEATS ASSOCIATES LTD  
AND IS NOT TO BE REPRODUCED IN ANY FORM  
WITHOUT WRITTEN PERMISSION.

CLIENT  
MR. & MRS. A. PARR

TITLE  
PROPOSED SITE LAYOUT  
34 PARK TOWN  
OXFORD  
OX2 6SJ

SCALE  
1:100 - A3 SHEET

DATE  
04/03/2021


DRAWN BY  
NES

DRAWING NUMBER  
2020-09-02 PSL Ver.6B

**DEREK SKEATS  
ASSOCIATES LTD**

ARCHITECTURAL ENGINEERING

Grassington House, 142 Gidley Way,  
Horspath, Oxon. OX33 1TD  
Tel: 07703 292982  
E-mail: noelskeats@btinternet.com

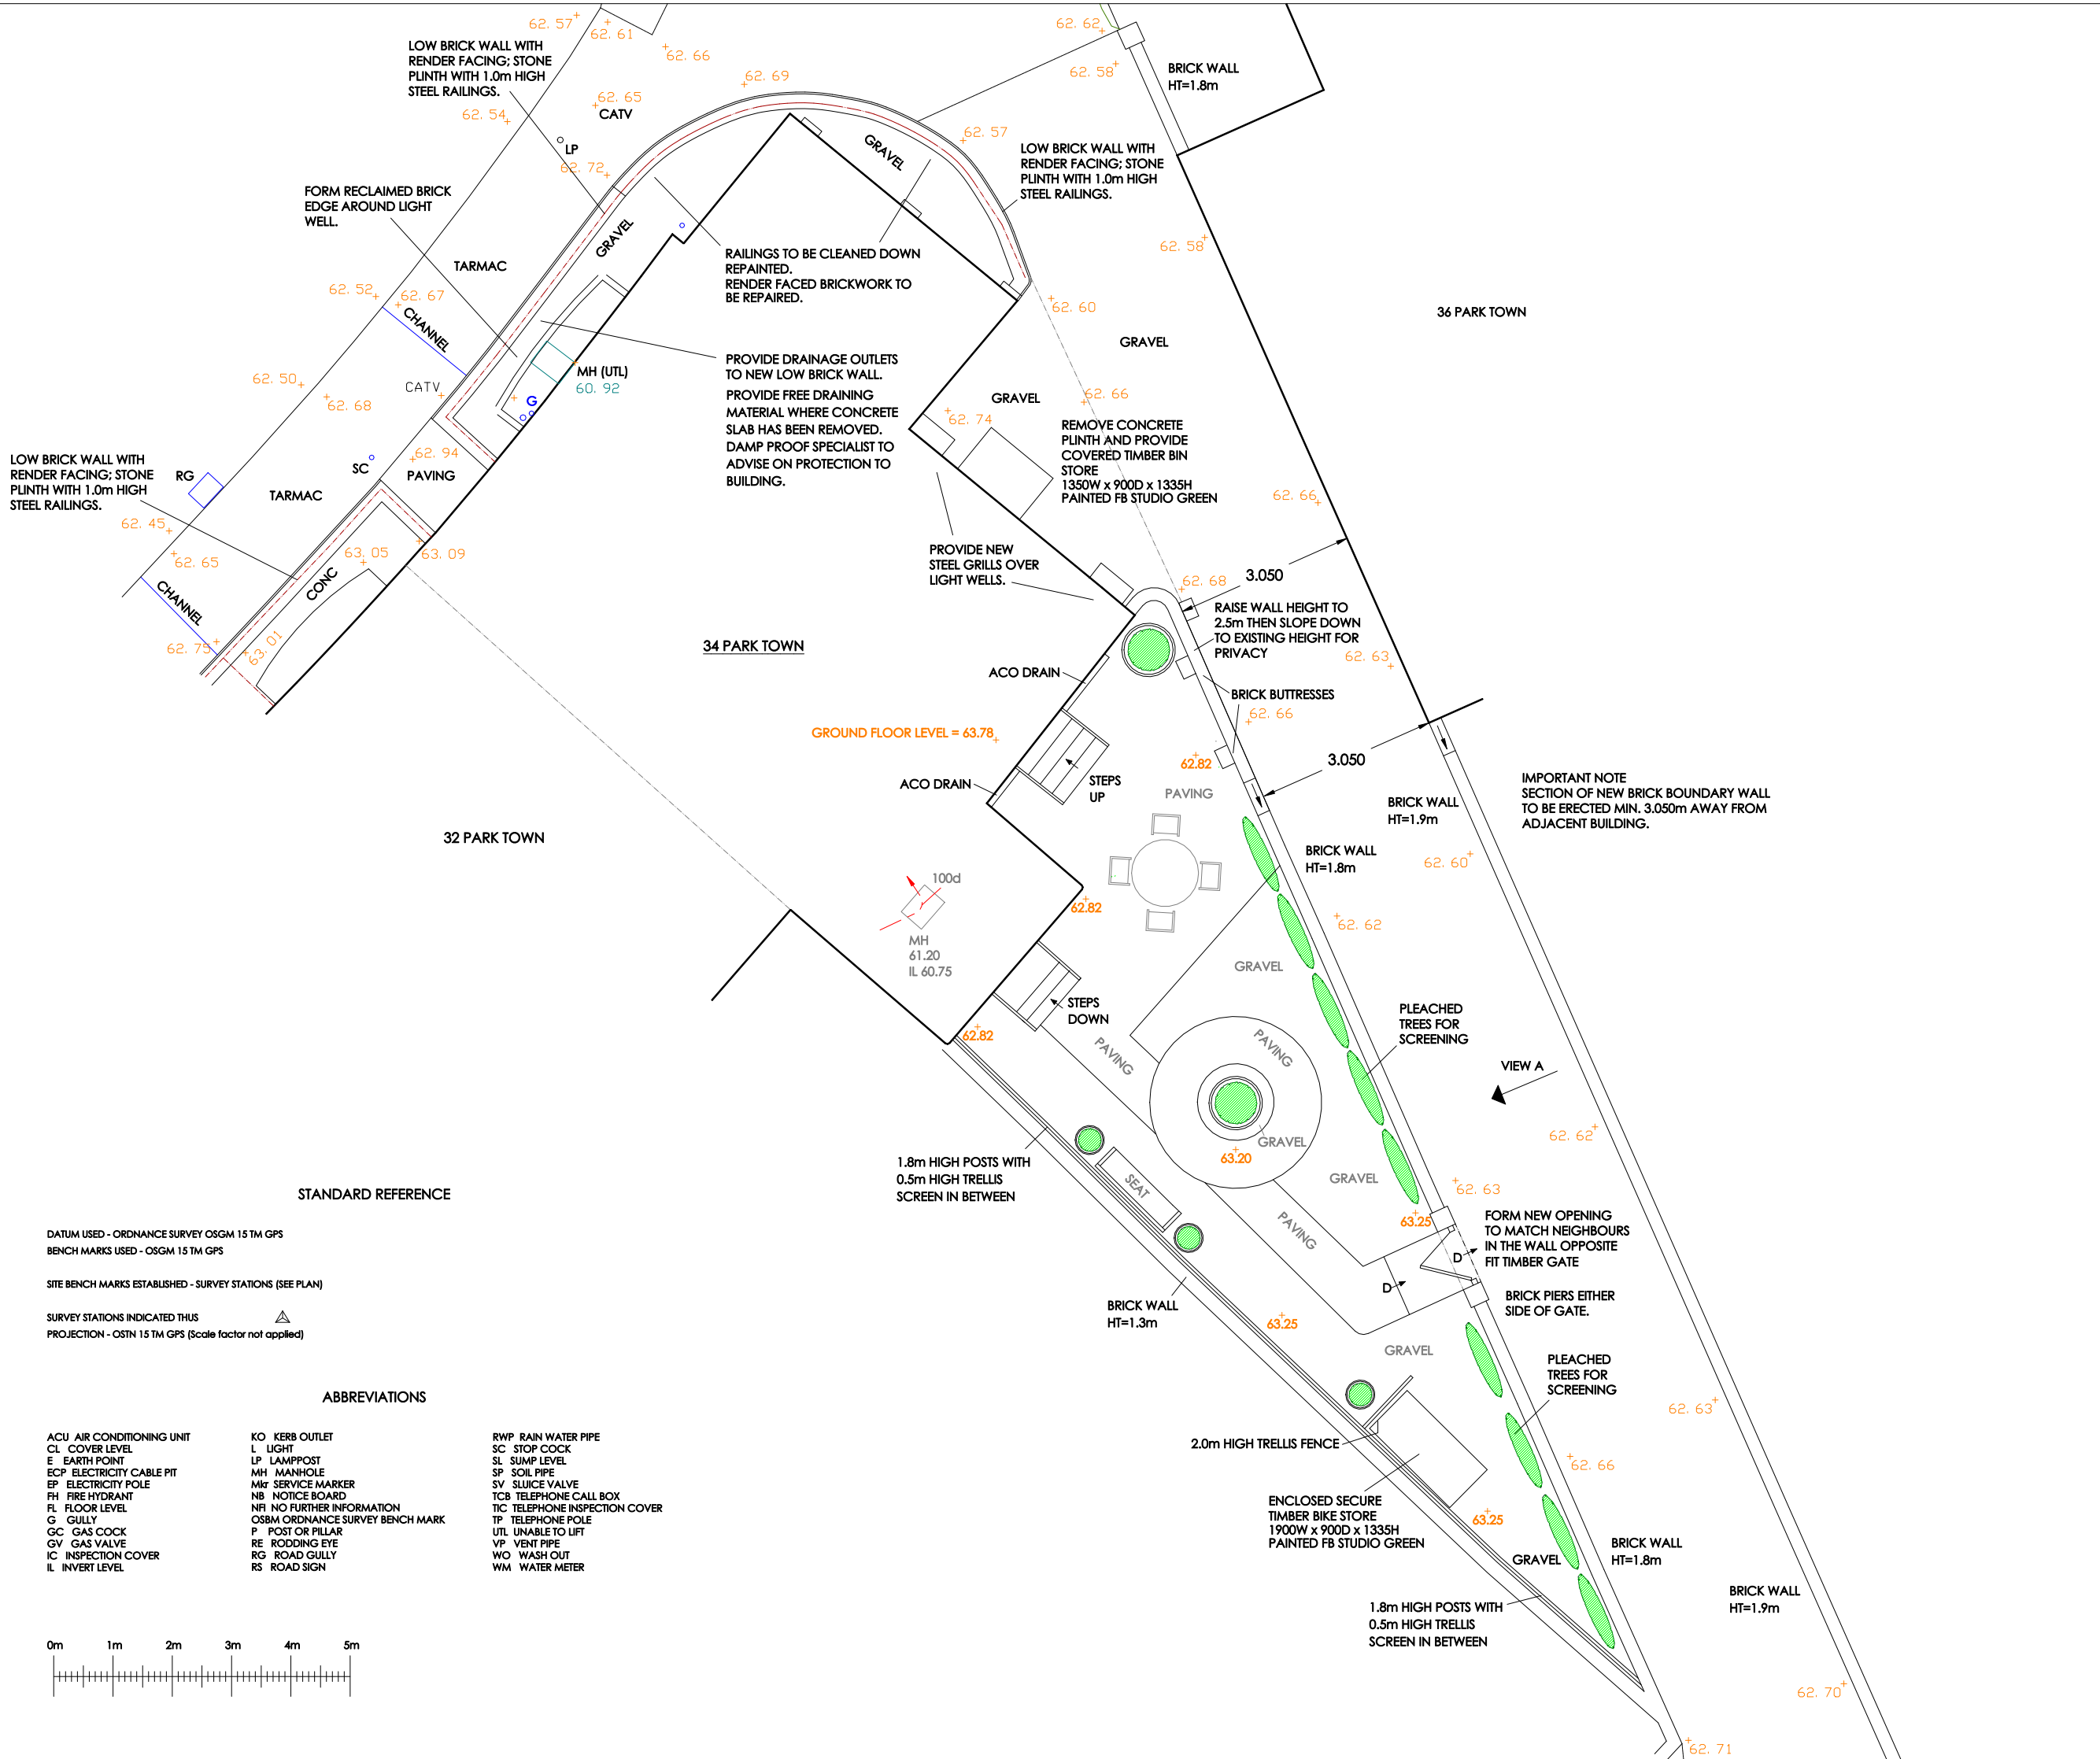

**STANDARD REFERENCE**

DATUM USED - ORDNAVANCE SURVEY OSGM 15 TM GPS  
BENCH MARKS USED - OSGM 15 TM GPS

SITE BENCH MARKS ESTABLISHED - SURVEY STATIONS (SEE PLAN)

SURVEY STATIONS INDICATED THUS PROJECTION - OSTN 15 TM GPS (Scale factor not applied)

**ABBREVIATIONS**

ACU AIR CONDITIONING UNIT	KO KERB OUTLET	RWP RAIN WATER PIPE
CL COVER LEVEL	L LIGHT	SC STOP COCK
E EARTH POINT	LP LAMPPOST	SL SUMP LEVEL
ECP ELECTRICITY CABLE PIT	MH MANHOLE	SP SOIL PIPE
EP ELECTRICITY POLE	Mkr SERVICE MARKER	SV SLUICE VALVE
FH FIRE HYDRANT	NB NOTICE BOARD	TCB TELEPHONE CALL BOX
FL FLOOR LEVEL	NFI NO FURTHER INFORMATION	TIC TELEPHONE INSPECTION COVER
G GULLY	OSBM ORDNAVANCE SURVEY BENCH MARK	TP TELEPHONE POLE
GC GAS COCK	P POST OR PILLAR	UTL UNABLE TO LIFT
GV GAS VALVE	RE RODDING EYE	VP VENT PIPE
IC INSPECTION COVER	RG ROAD GULLY	WO WASH OUT
IL INVERT LEVEL	RS ROAD SIGN	WM WATER METER

