



N

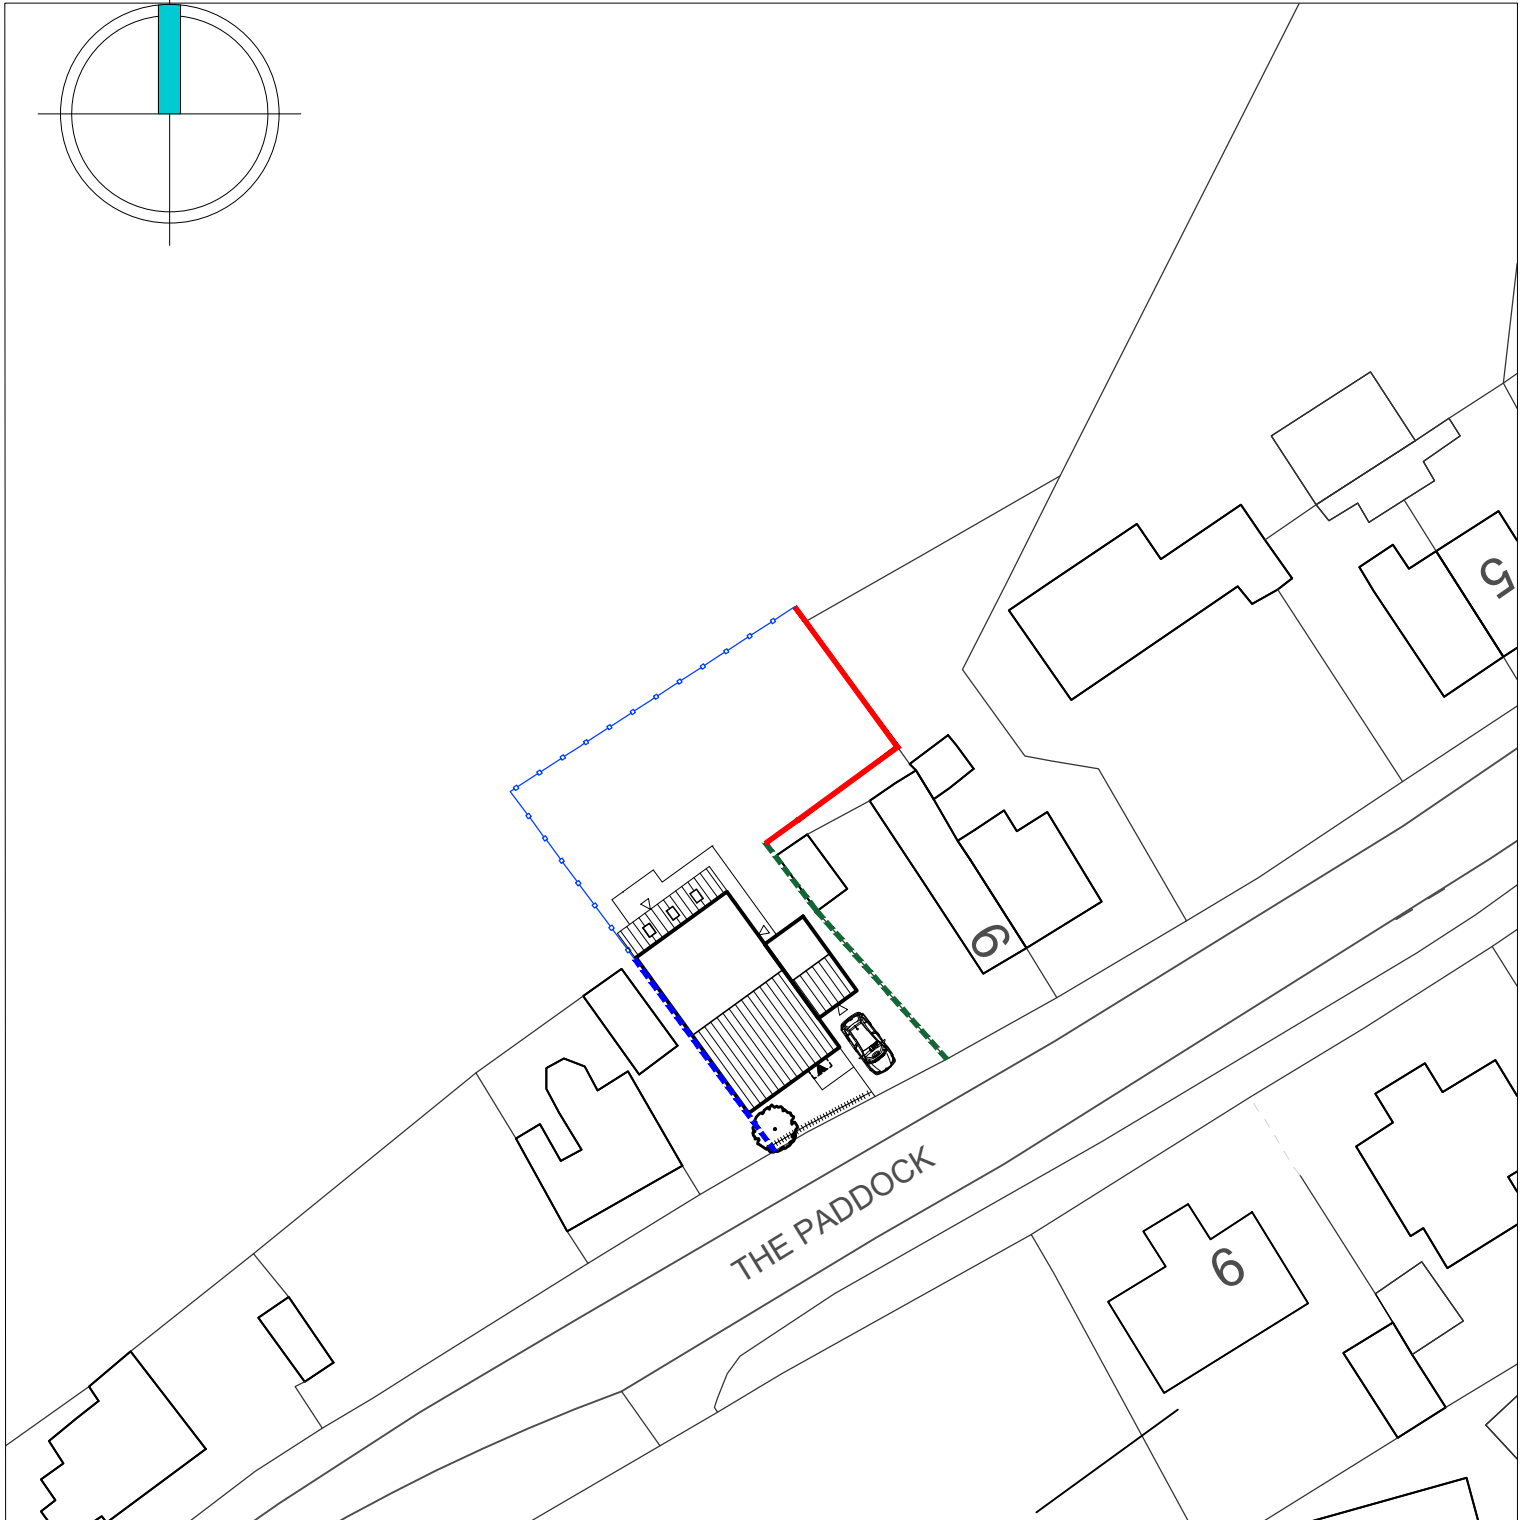

Scaled @ 1:500

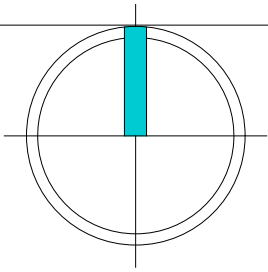

PLANNING LAYOUT KEY:

Boundary treatments

- 1.5m high timber post & wire fence
- 1.8m Existing timber panel / concrete post fence retained
- 1.5m Existing fence extended
- 1.0m Existing timber fence retained
- 900mm high estate railings
- Proposed Trees

SITE: Lilac Cottage, Pollington		TITLE: Planning Layout		REV:	DESCRIPTION:	BY:	DATE:
AMENDMENTS:							
2102.01 DRAWING NO.	2102 PROJECT NO.	18.01.21 DATE.					
1:500 SCALE AT A4.	PN DRAWN.	SL CHECKED.	-- REVISION.				
				Web: www.sten-architecture.co.uk		STEN Architecture Ltd The Studio Harrison Street Wakefield WF1 1PS	
				Twitter: @STEN_arch		Tel: 01924 950985	
				Facebook: stenarchitectureltd			
				LinkedIn: Sten Architecture			