
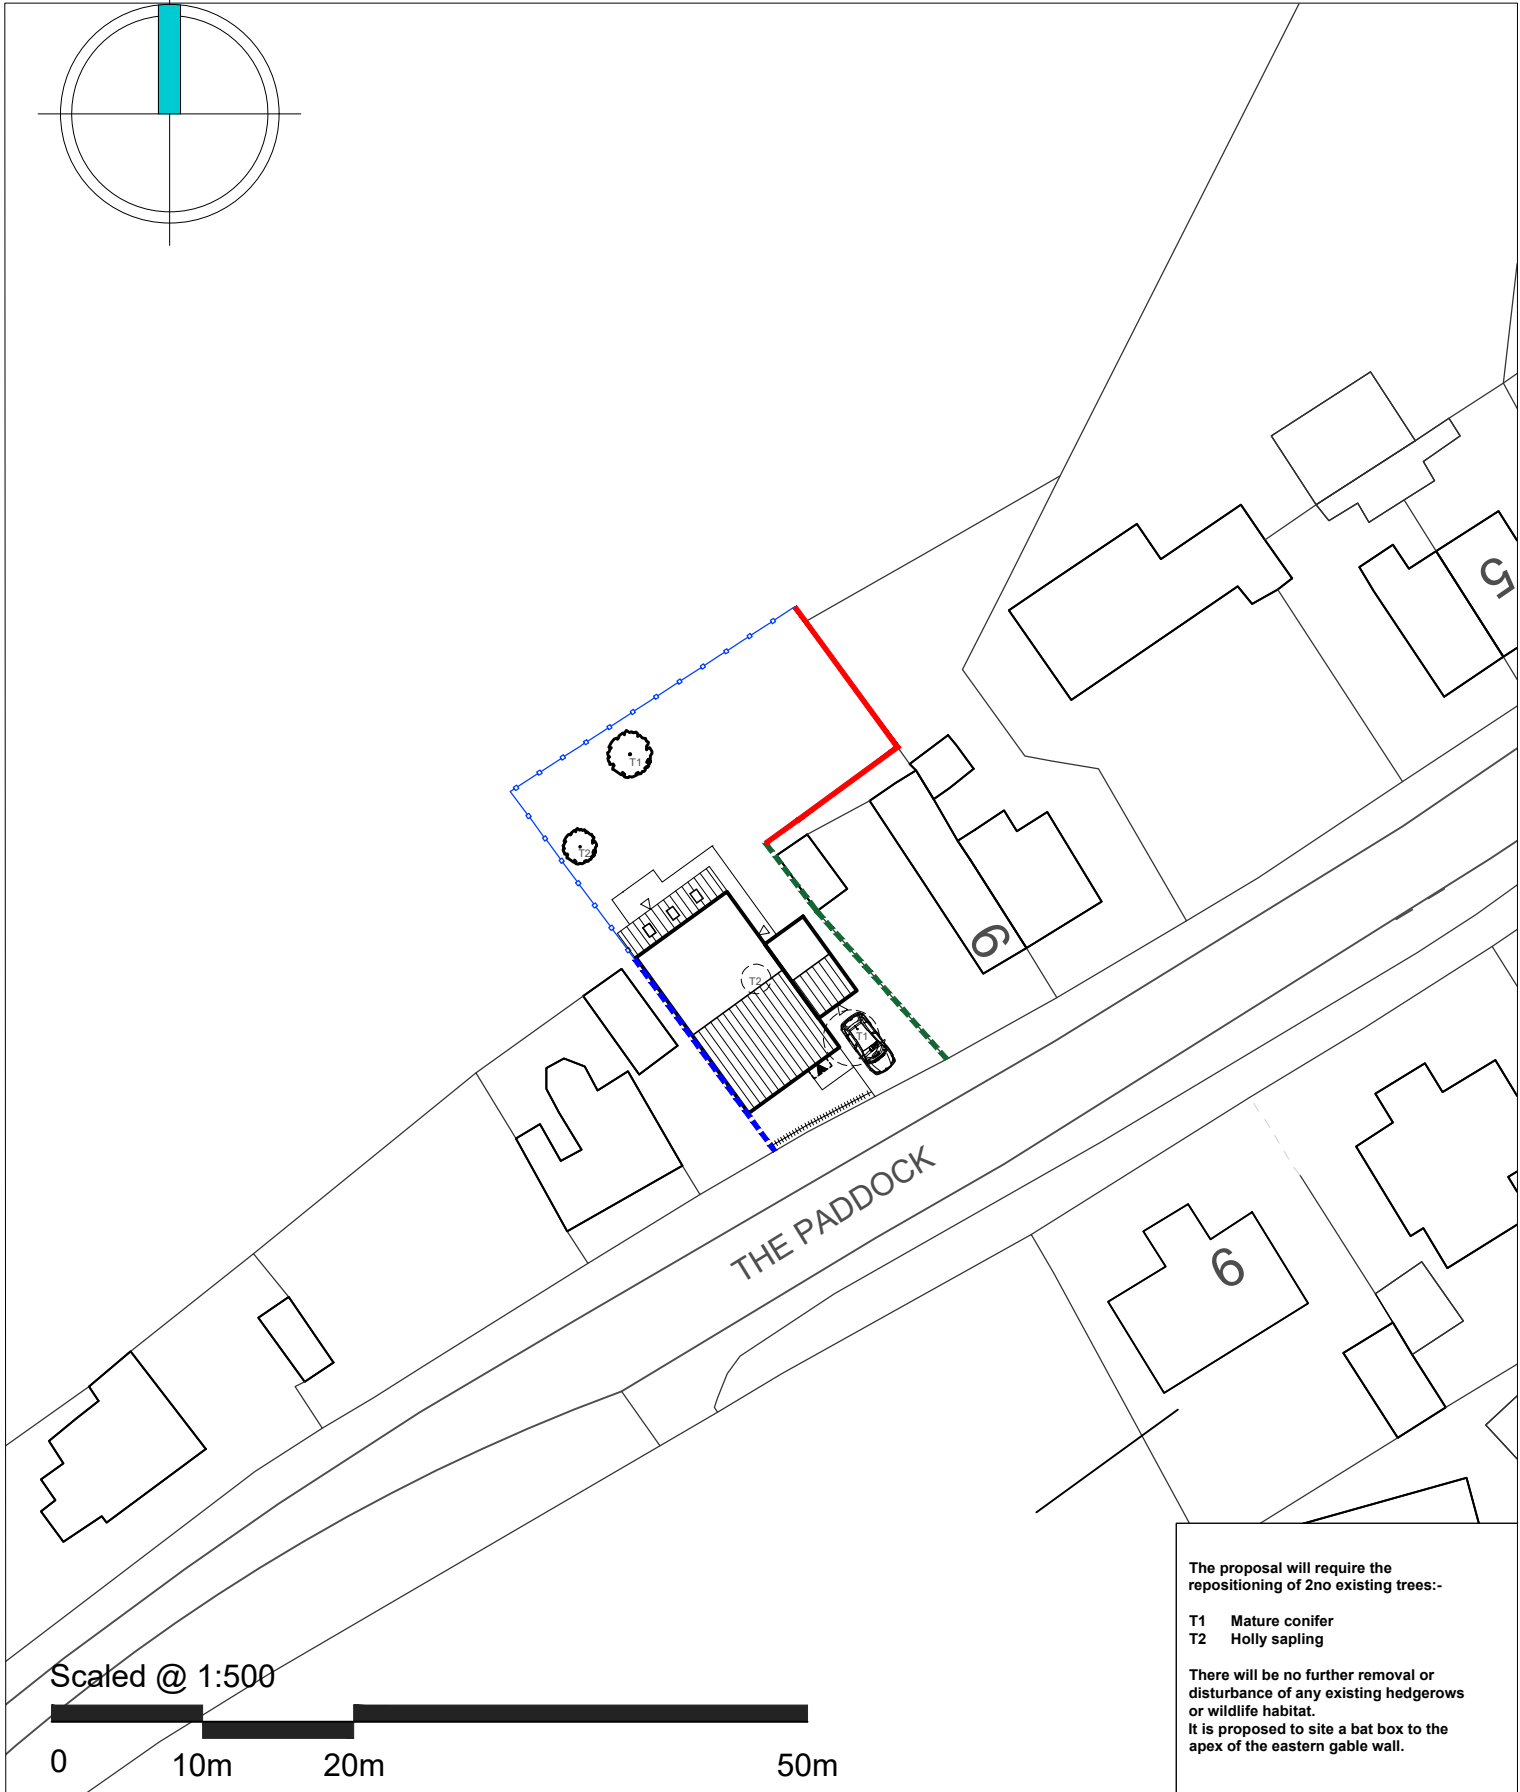


N

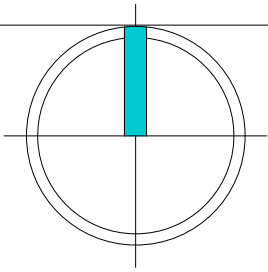


The proposal will require the repositioning of 2no existing trees:-

T1 Mature conifer  
T2 Holly sapling

There will be no further removal or disturbance of any existing hedgerows or wildlife habitat.  
It is proposed to site a bat box to the apex of the eastern gable wall.

Scaled @ 1:500



SITE: Lilac Cottage, Pollington		TITLE: Tree Replacement Plan		REV:	DESCRIPTION:	BY:	DATE:
2102.06 DRAWING NO.		2102 PROJECT NO.		AMENDMENTS:			
15.03.21 DATE.		-- REVISION.					
1:500 SCALE AT A4.	PN DRAWN.	SL CHECKED.	-- REVISION.	Web: <a href="http://www.sten-architecture.co.uk">www.sten-architecture.co.uk</a> Twitter: @STEN_arch Facebook: stenarchitectureltd LinkedIn: Sten Architecture		STEN Architecture Ltd The Studio Harrison Street Wakefield WF1 1PS Tel: 01924 950985	