



N

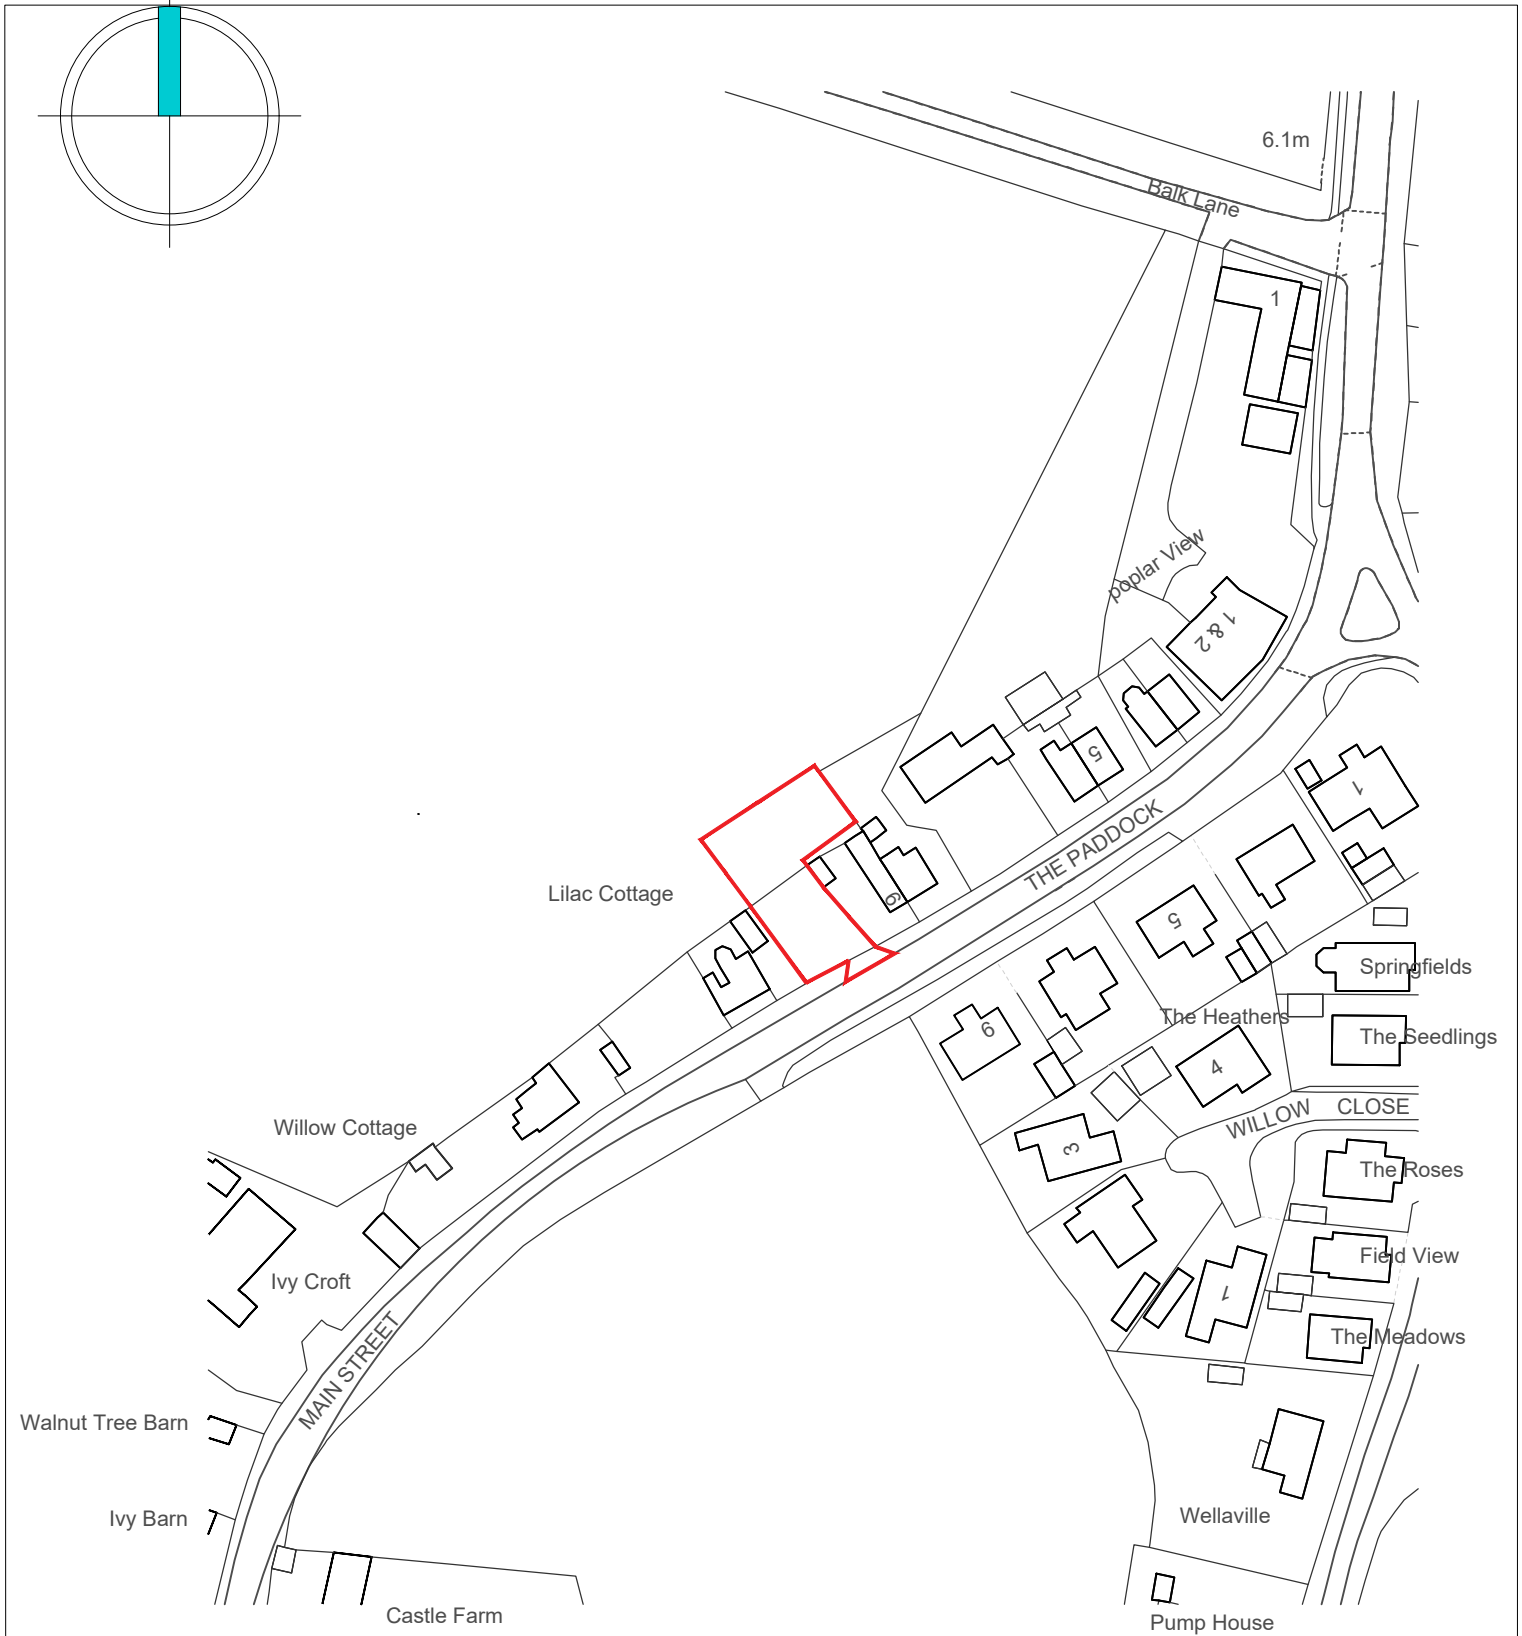

Scaled @ 1:1250

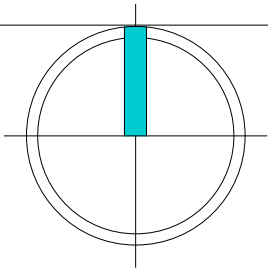

SITE: Lilac Cottage, Pollington		TITLE: Location Plan		REV:	DESCRIPTION:	BY:	DATE:	
AMENDMENTS:								
2102.02 DRAWING NO.	2102 PROJECT NO.	18.01.21 DATE.	STEN ARCHITECTURE	Web: www.sten-architecture.co.uk Twitter: @STEN_arch Facebook: stenarchitecture LinkedIn: stn architecture				STEN Architecture Ltd The Studio Harrison Street Wakefield WF1 1PS Tel: 01924 950985
1:1250 SCALE AT A4.	PN DRAWN.	SL CHECKED.		-- REVISION.				