


# Location Plan - scale 1:1250

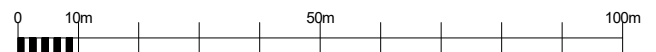

Ref.	By.	Revision.	Date.
			---

Employer:  
Mr & Mrs Mark Taylor  
Cara House, Beck Lane, Welton,  
East Yorkshire HU15 1PW

Drawing Title  
**Existing Location Plan**

**C. A. Barr Architects**



**RIBA Chartered Practice**

SURVEYING, PLANNING SUPERVISION & PROJECT PROCUREMENT  
54 THE LINK, ANLAIRY PARK, KINGSTON UPON HULL, EAST YORKSHIRE, HU4 6TX  
Tel: 01482 355009 - Fax: 01482 355009 - Mobile: 07761 555703  
Registered Office: 1 Parliament Street, Kingston upon Hull, HU1 2AS  
Registered in England/Company No: 4255242 - Registered Company Name: C.A. Barr Limited

Location & Project  
**Proposed Double Garage**  
Cara House, Beck Lane, Welton,  
East Yorkshire HU15 1PW

Drawn: C.A. Barr  
Date: 16.12.20  
Scale: 1:1250 at A4  
Drawing No: **A4-20016-01**  
Revision: **A**

DO NOT SCALE FROM THIS DRAWING. IF IN DOUBT ASK.  
GENERAL NOTES:  
All dimensions are to be checked on site prior to the commencement of any work, and any error or omission immediately reported to C.A. Barr Ltd. All services shown are approximate only and the contractor is to establish their true position prior to the commencement of any works on site.