




Do not scale from this drawing, use figured dimensions. All dimensions to be checked on site before work commences. All errors and omissions to be reported to the architect / supervising officer.

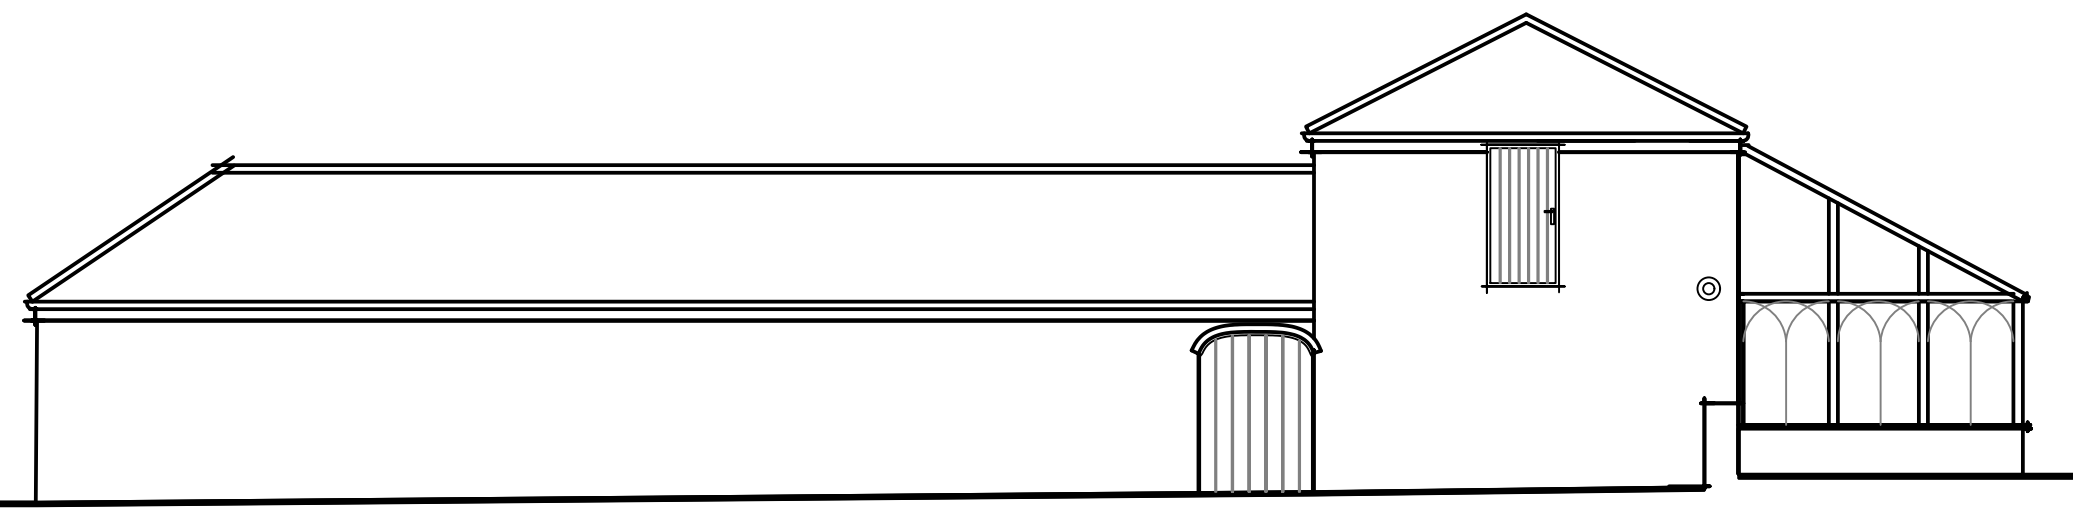


EXISTING SIDE EASTERN ELEVATION 1:100

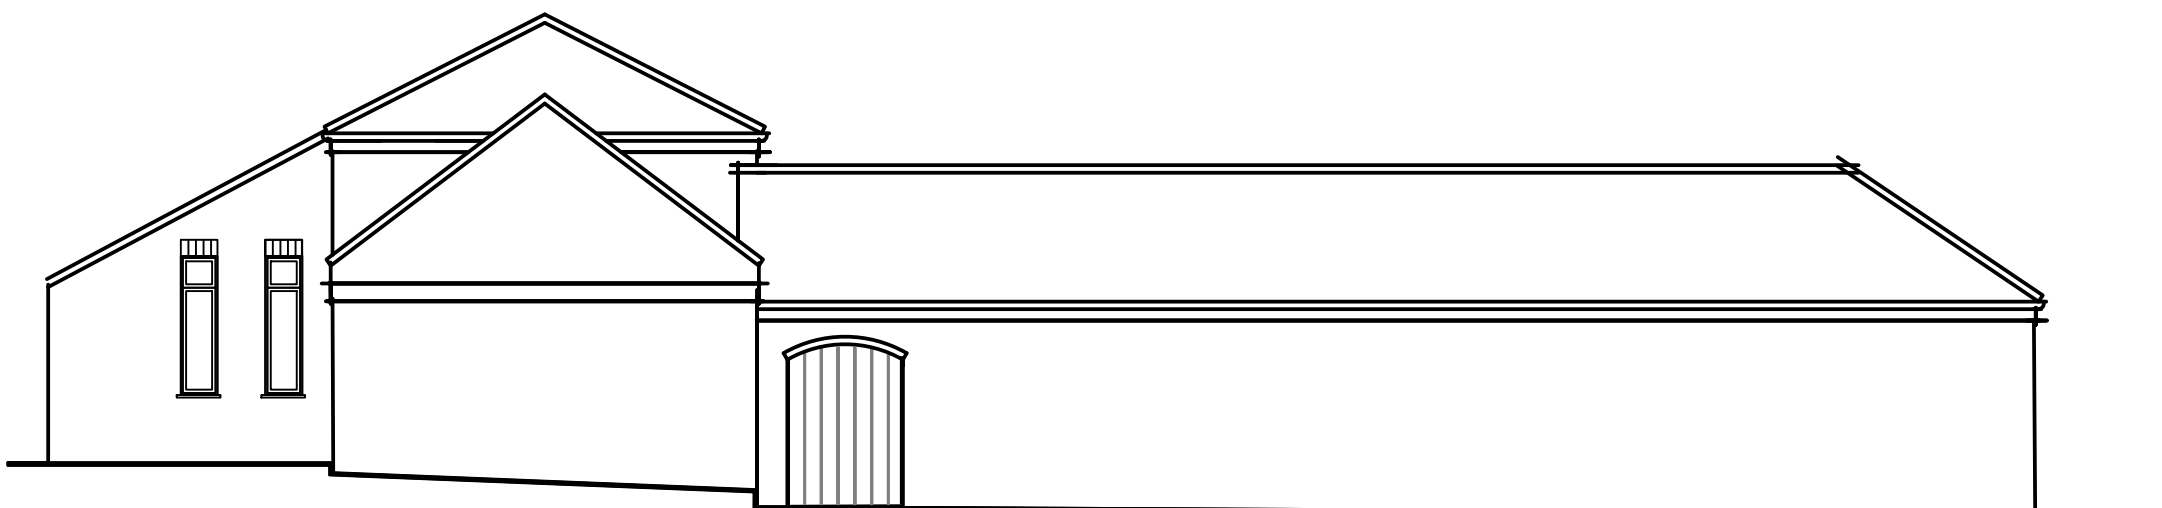


EXISTING SIDE WESTERN ELEVATION 1:100

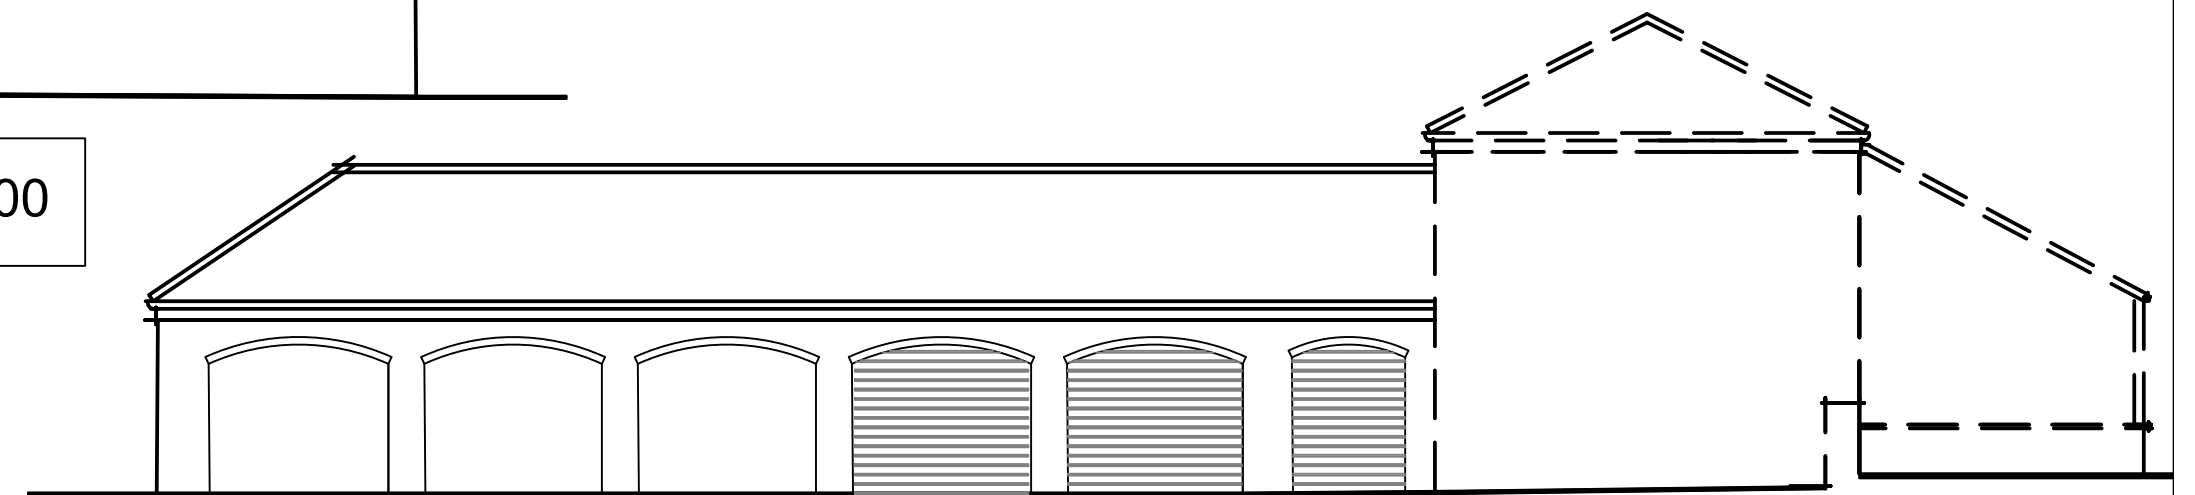


EXISTING COURTYARD SIDE ELEVATION 1:100

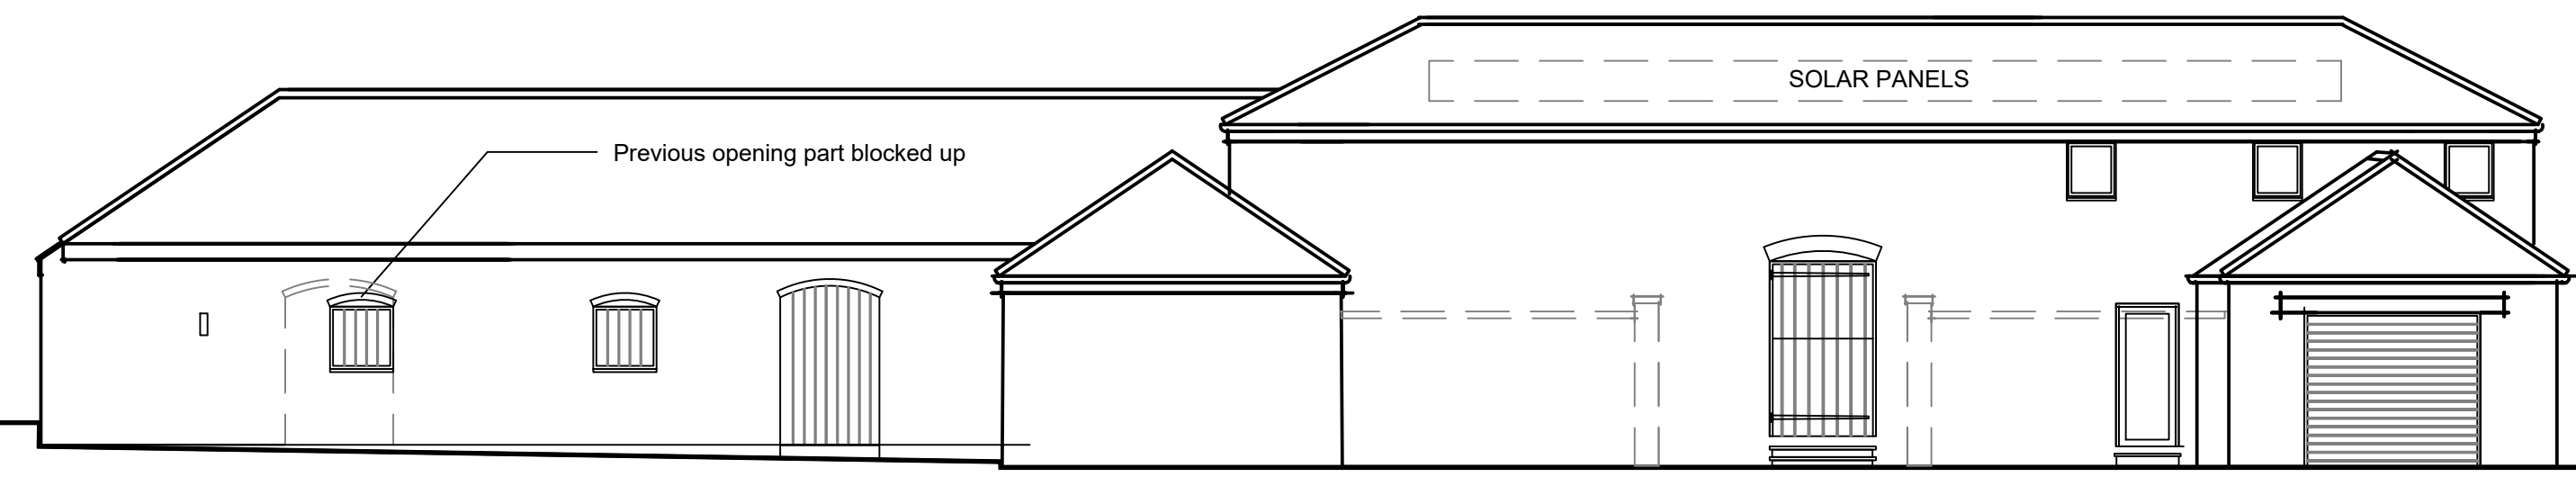


EXISTING FRONT SOUTHERN ELEVATION 1:100

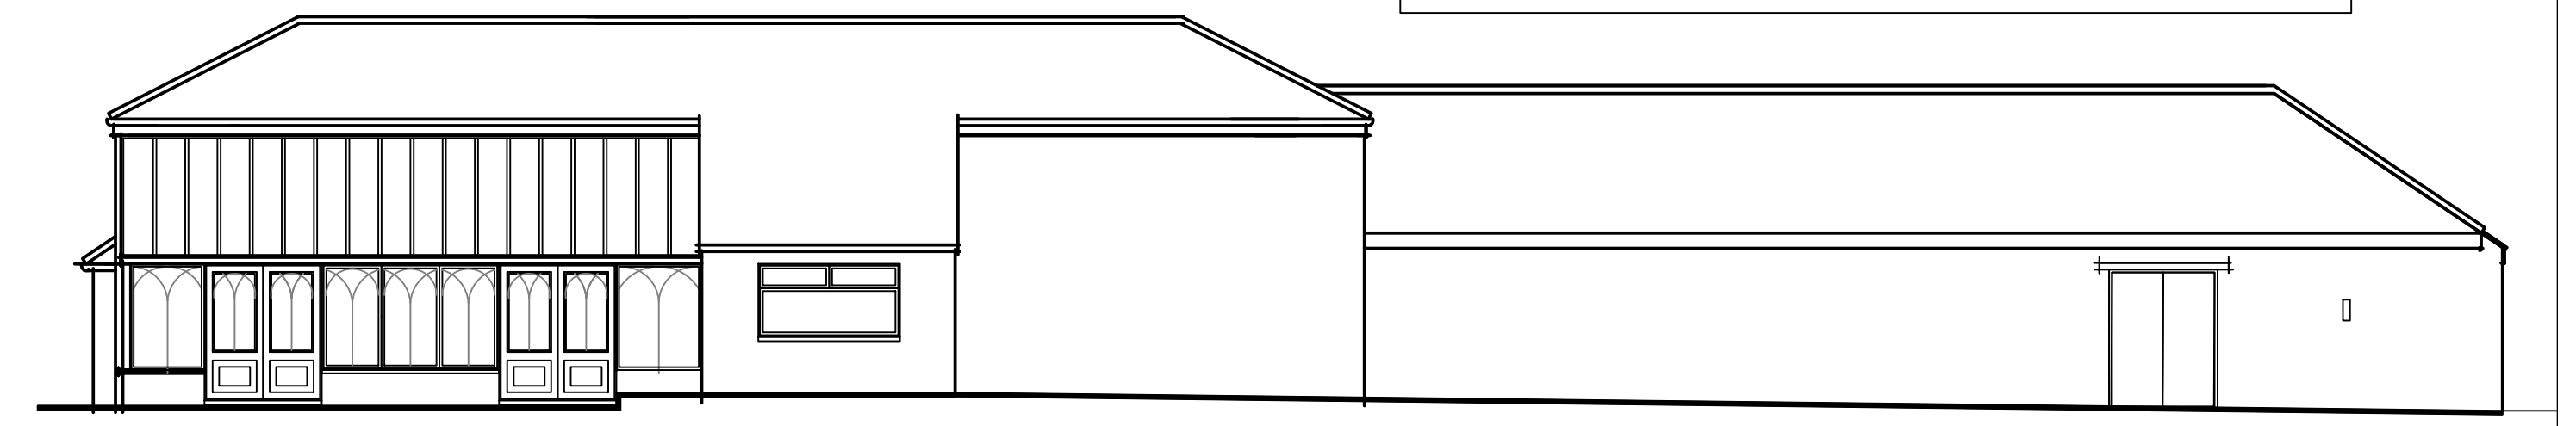

EXISTING REAR NORTHERN ELEVATION 1:100

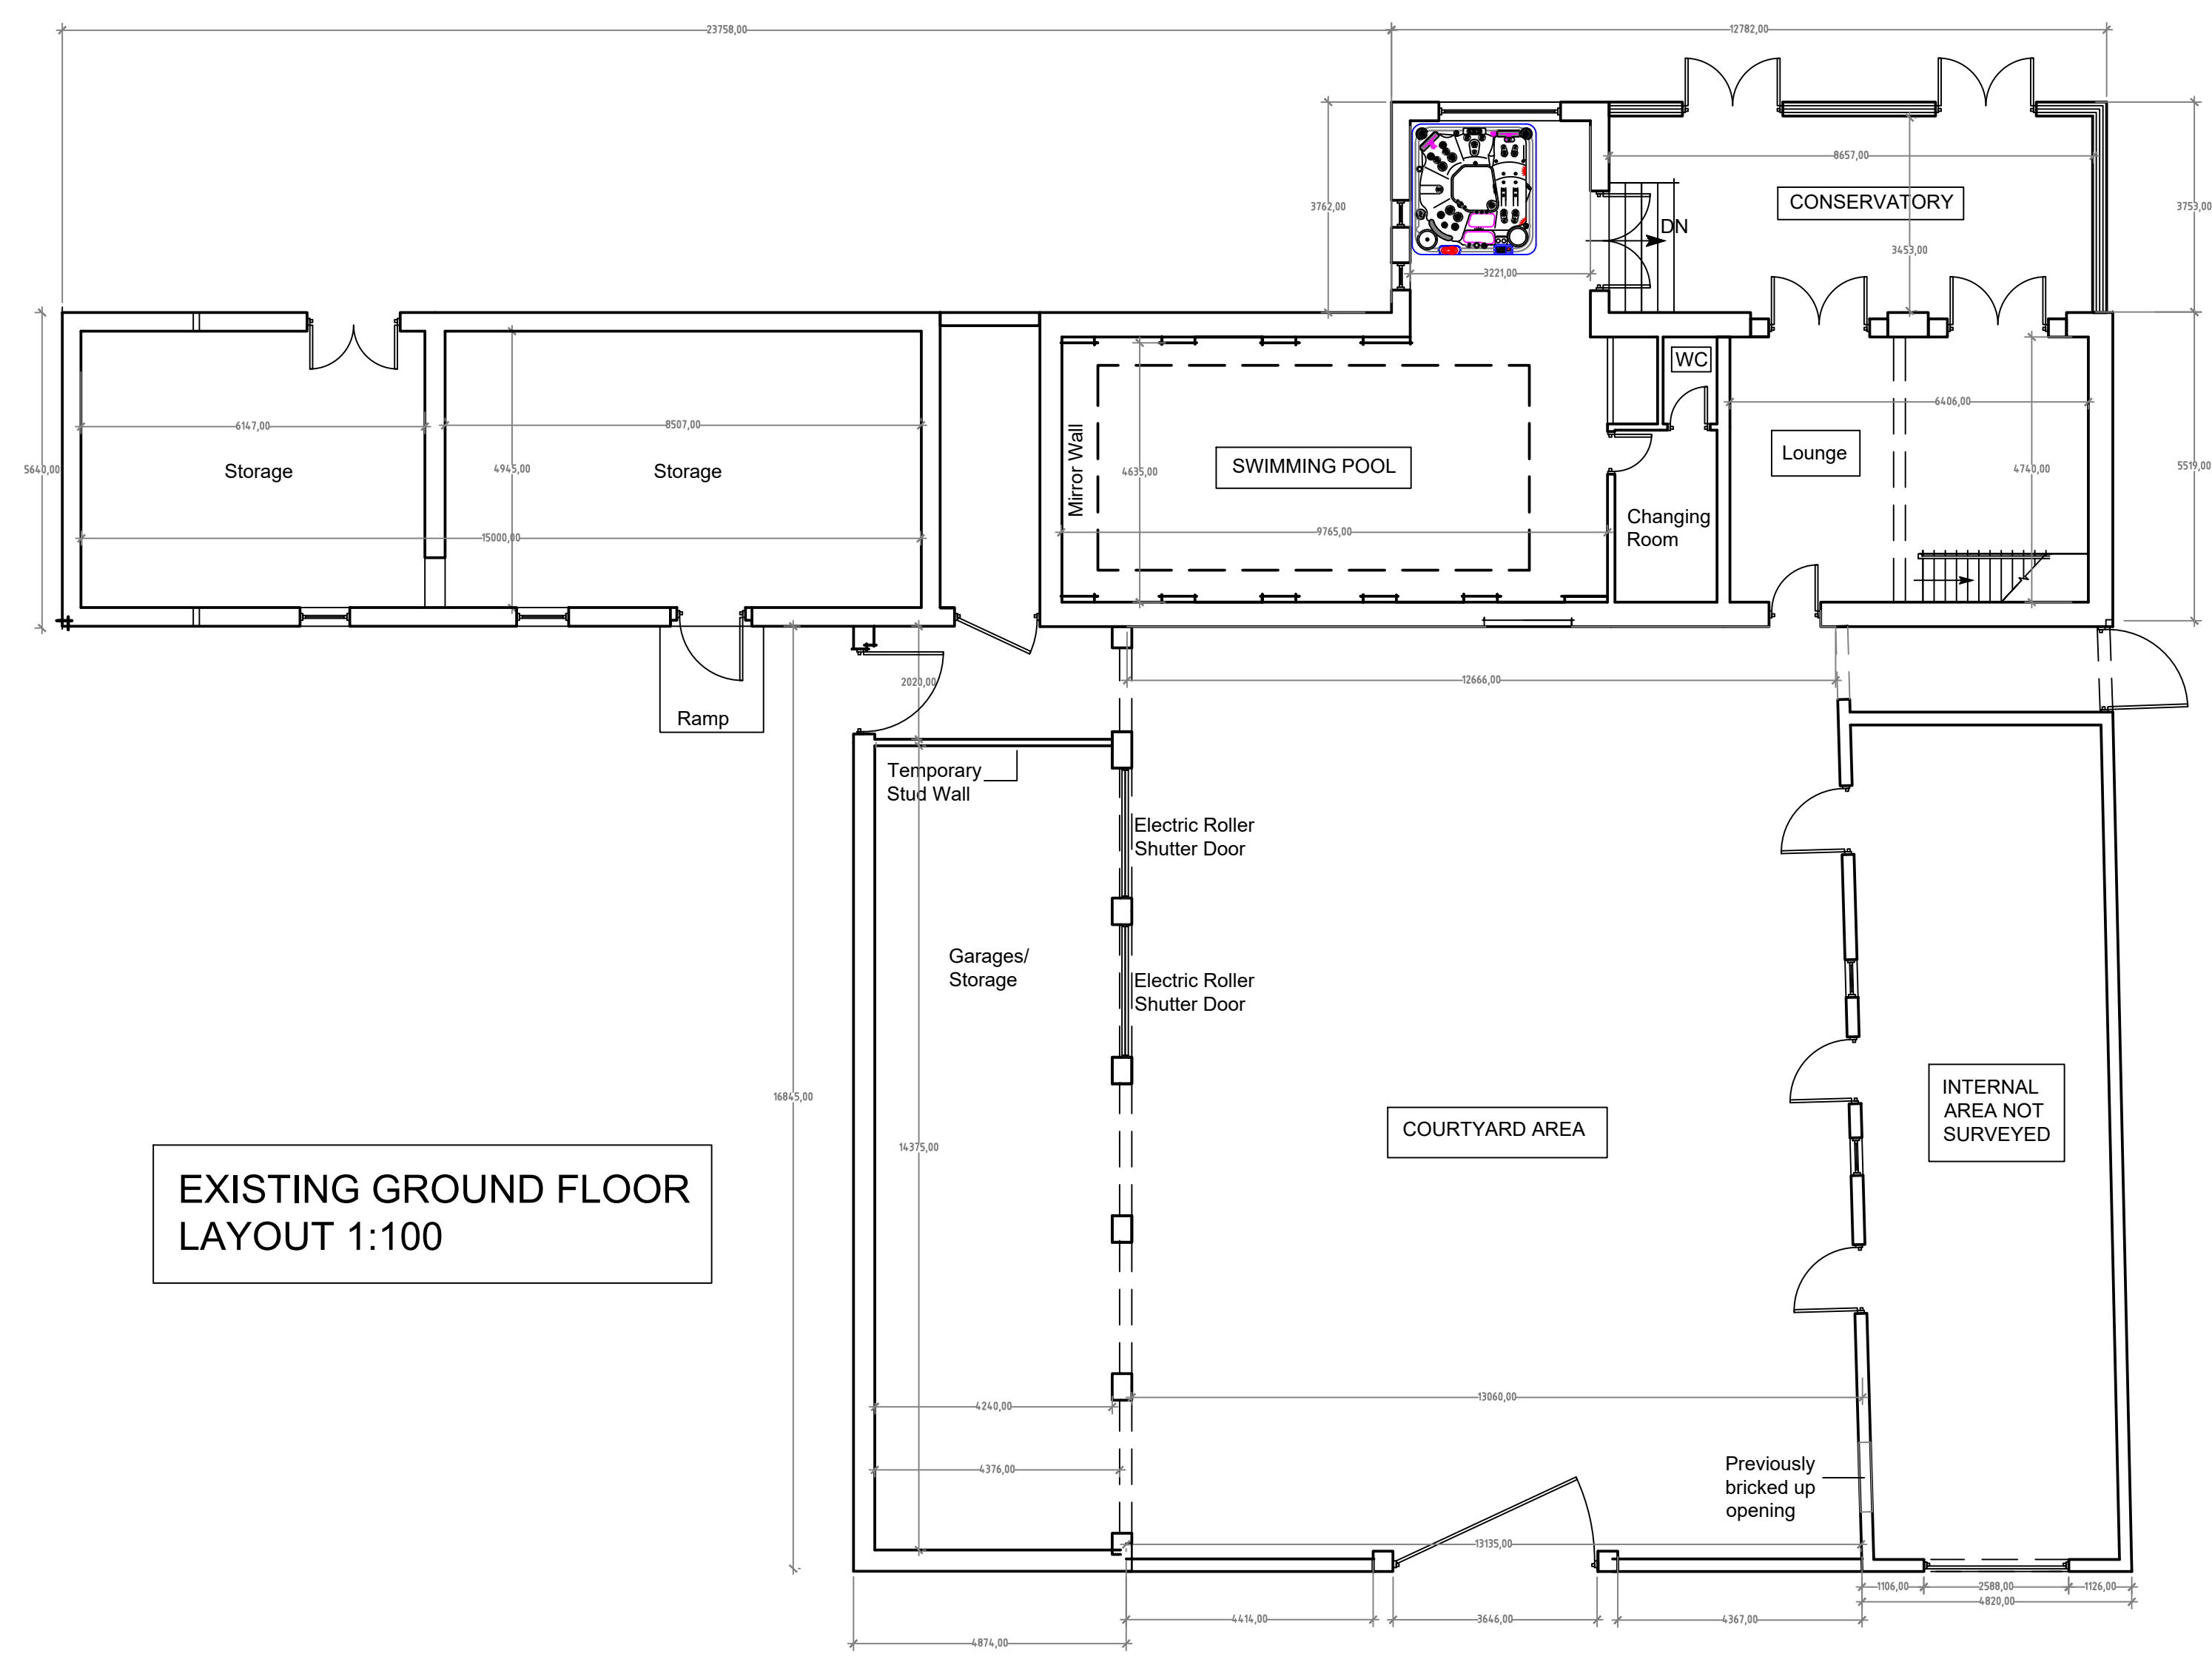

EXISTING GROUND FLOOR LAYOUT 1:100

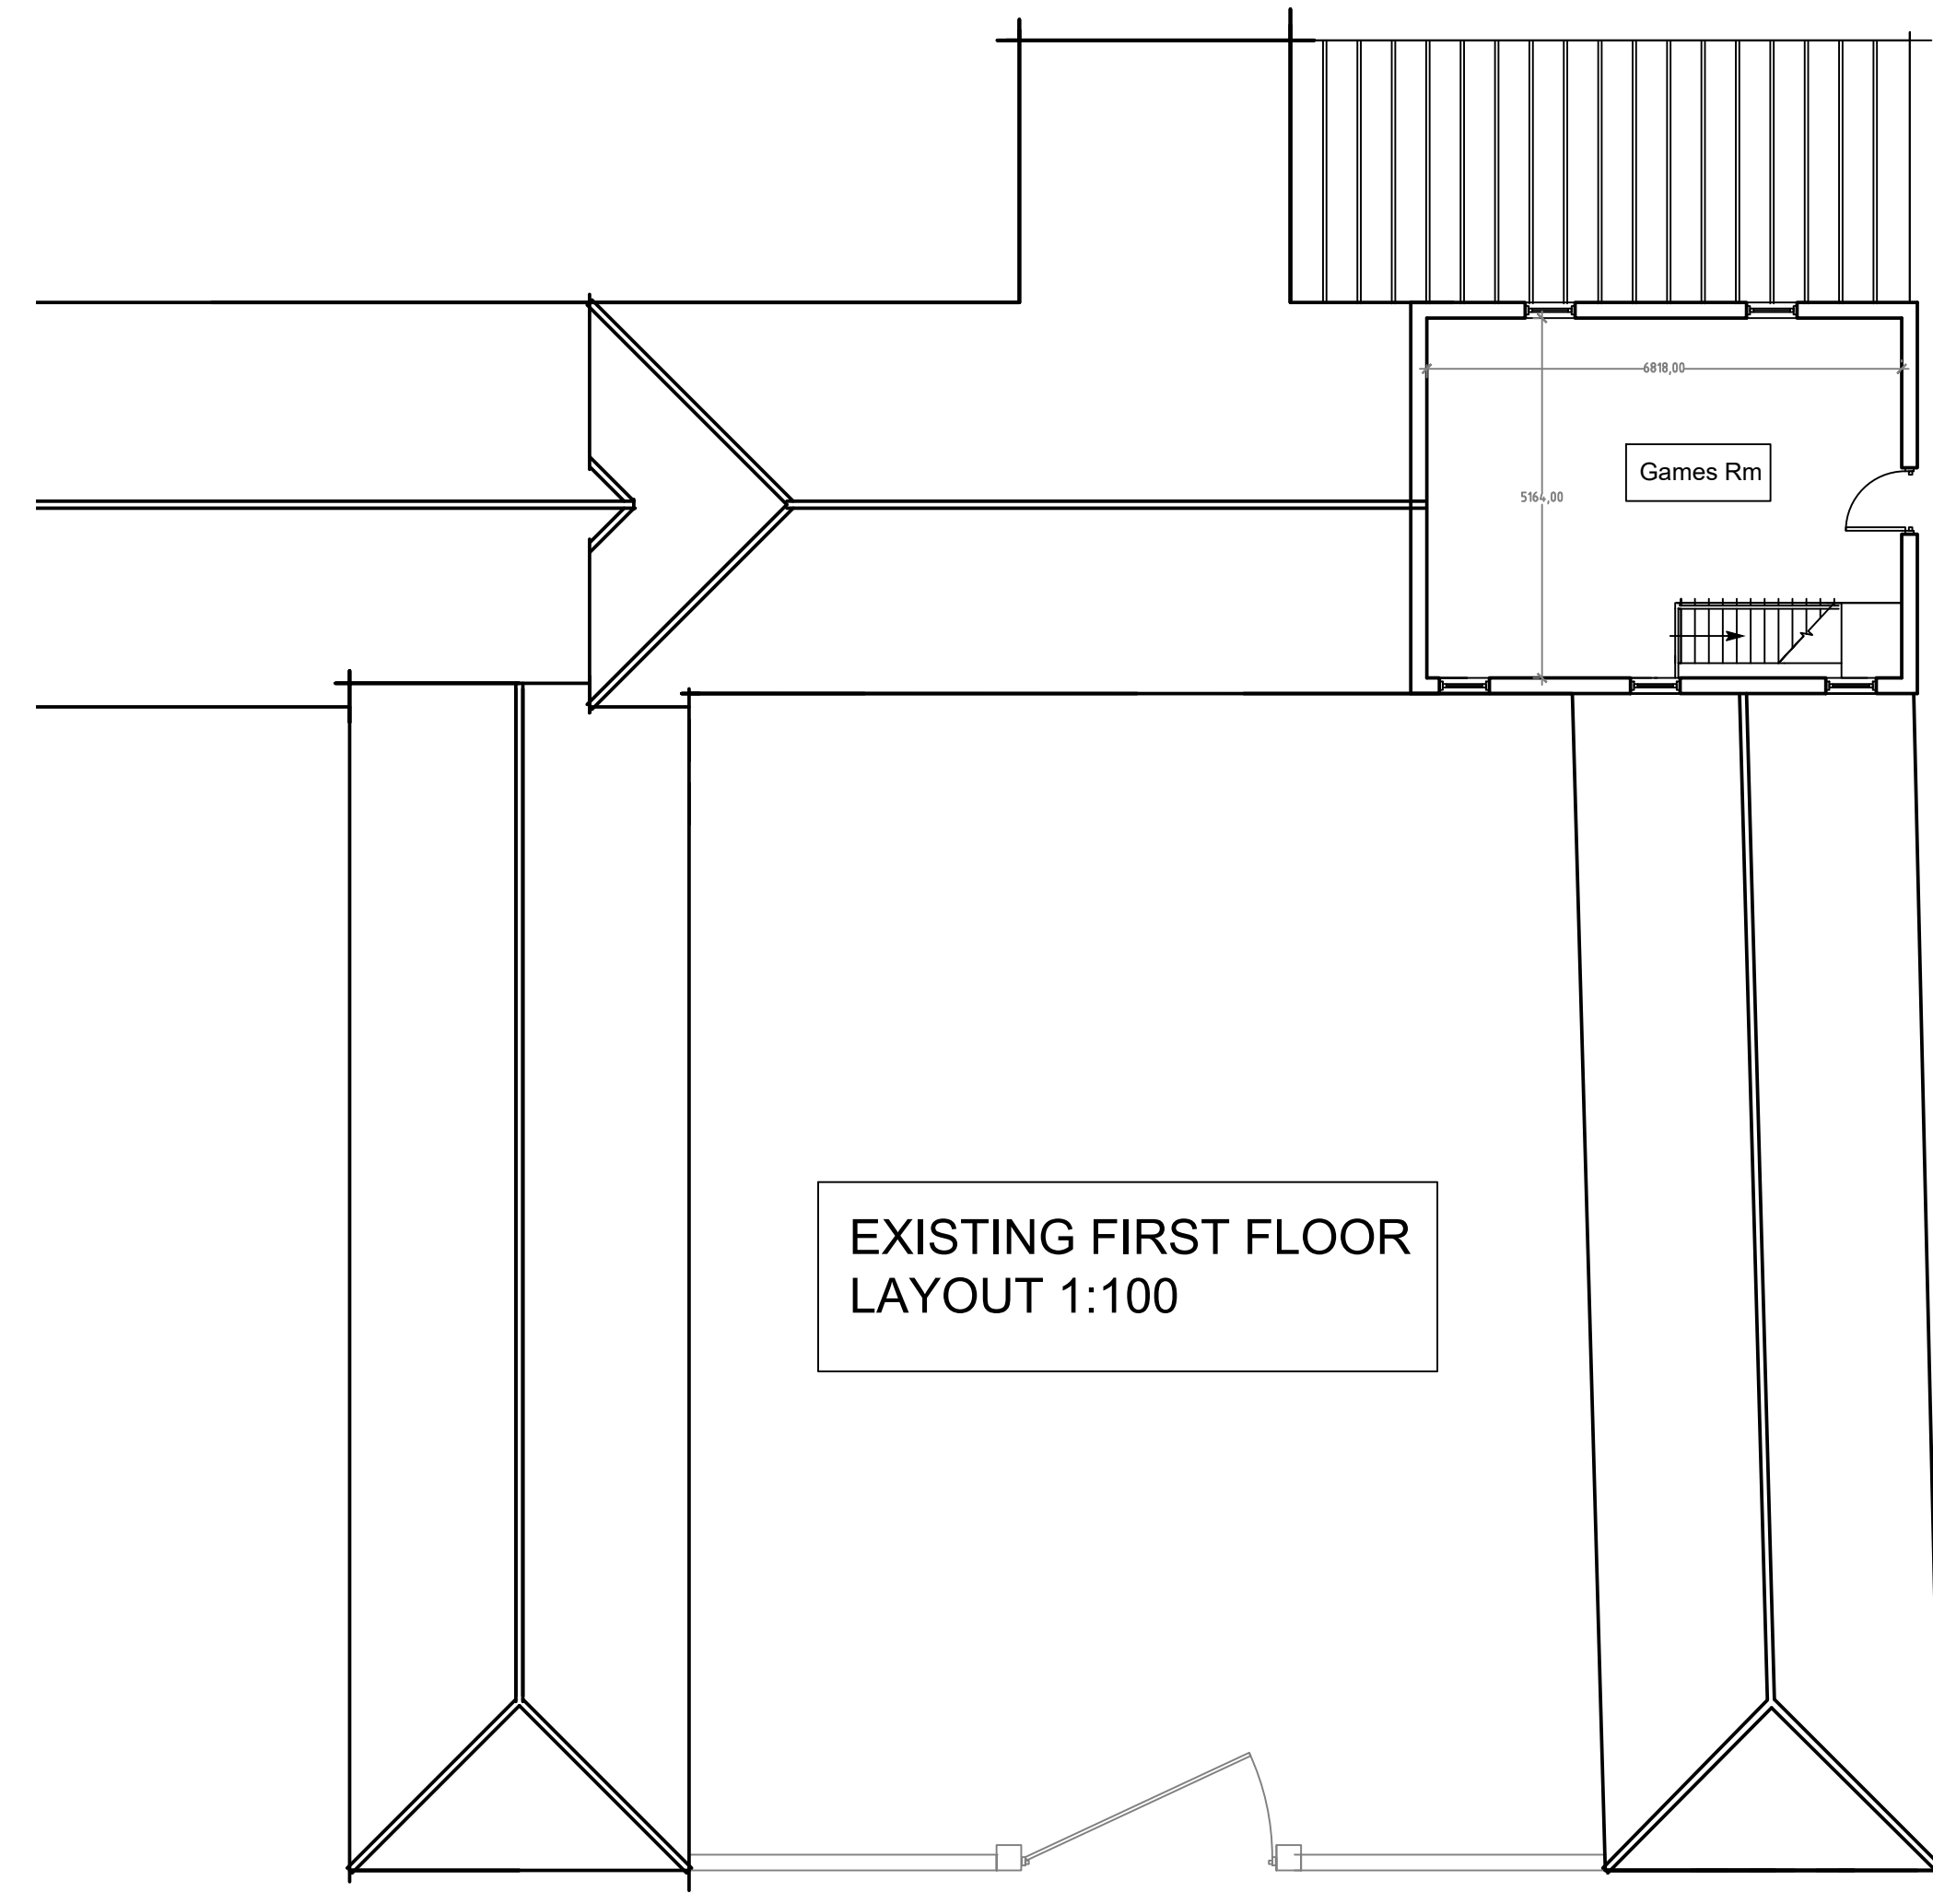

EXISTING FIRST FLOOR LAYOUT 1:100



Design Services Ltd

O: 01507 328728
M: 07770 415123
e: gavin@gfdesignservices.co.uk

PROJECT TITLE
Manor Farm
Little Carlton
Louth
LN11 8JZ

DRAWING TITLE
Existing Layouts and Elevations

SCALE
Varies

DATE
Feb 2021

DRAWN BY
GCF

CHECKED BY

DRWG. NO.
GF/JSG/001 -03.21

REV.