




Do not scale from this drawing, use figured dimensions. All dimensions to be checked on site before work commences. All errors and omissions to be reported to the architect / supervising officer.

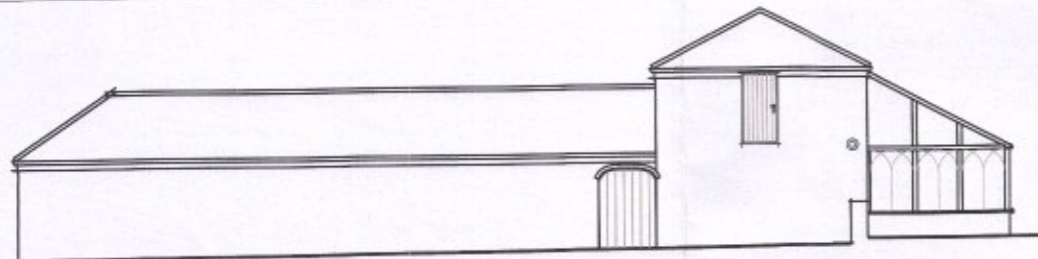


PROPOSED SIDE EASTERN ELEVATION 1:100

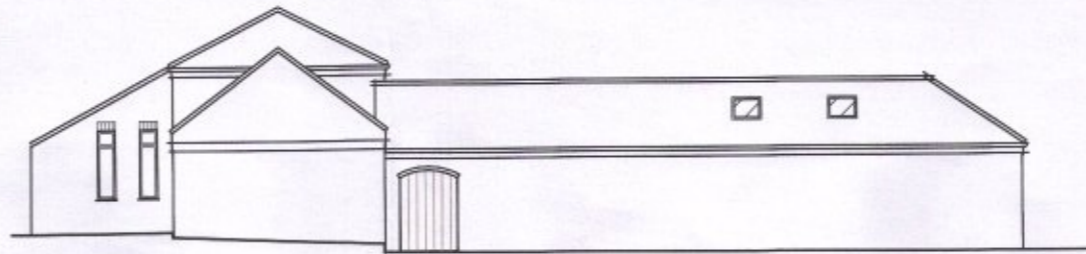


PROPOSED SIDE WESTERN ELEVATION 1:100

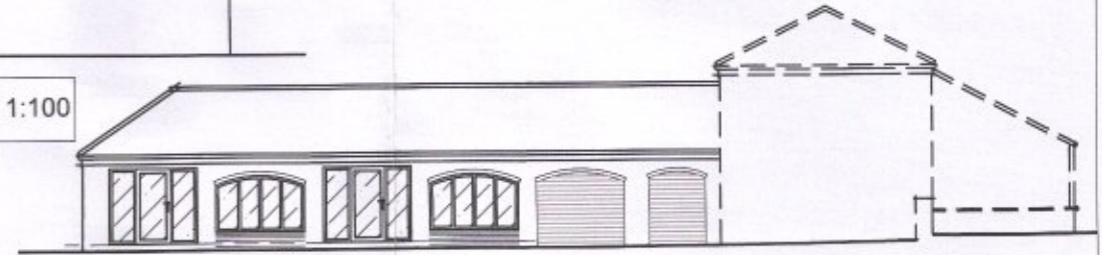


PROPOSED COURTYARD SIDE ELEVATION 1:100

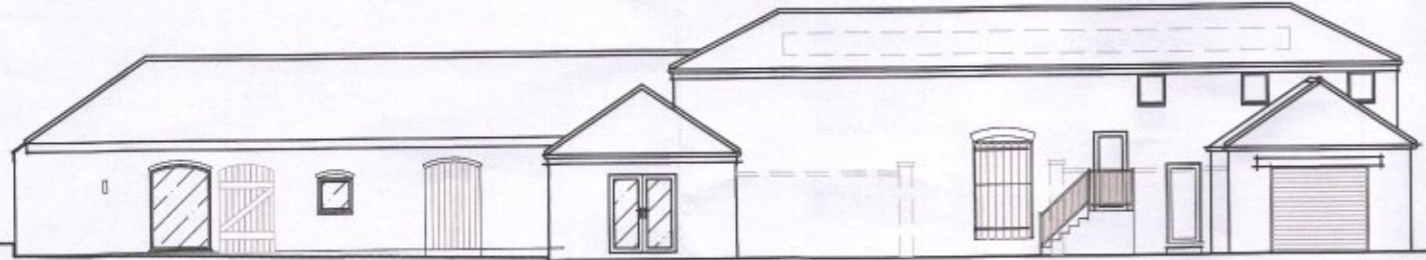


PROPOSED FRONT SOUTHERN ELEVATION 1:100

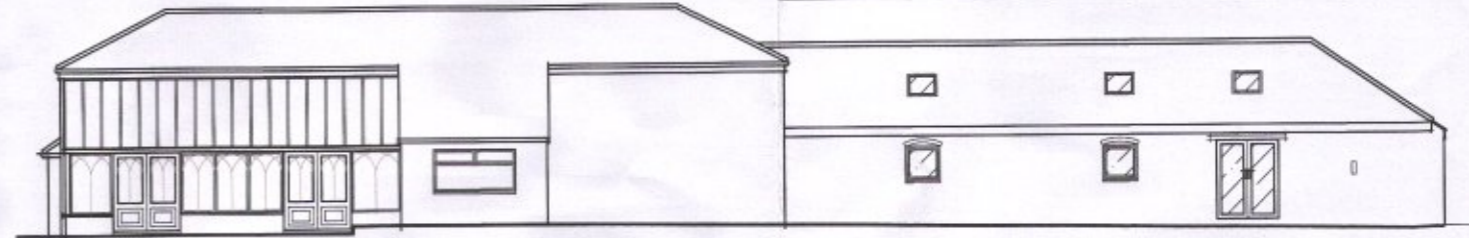

PROPOSED REAR NORTHERN ELEVATION 1:100

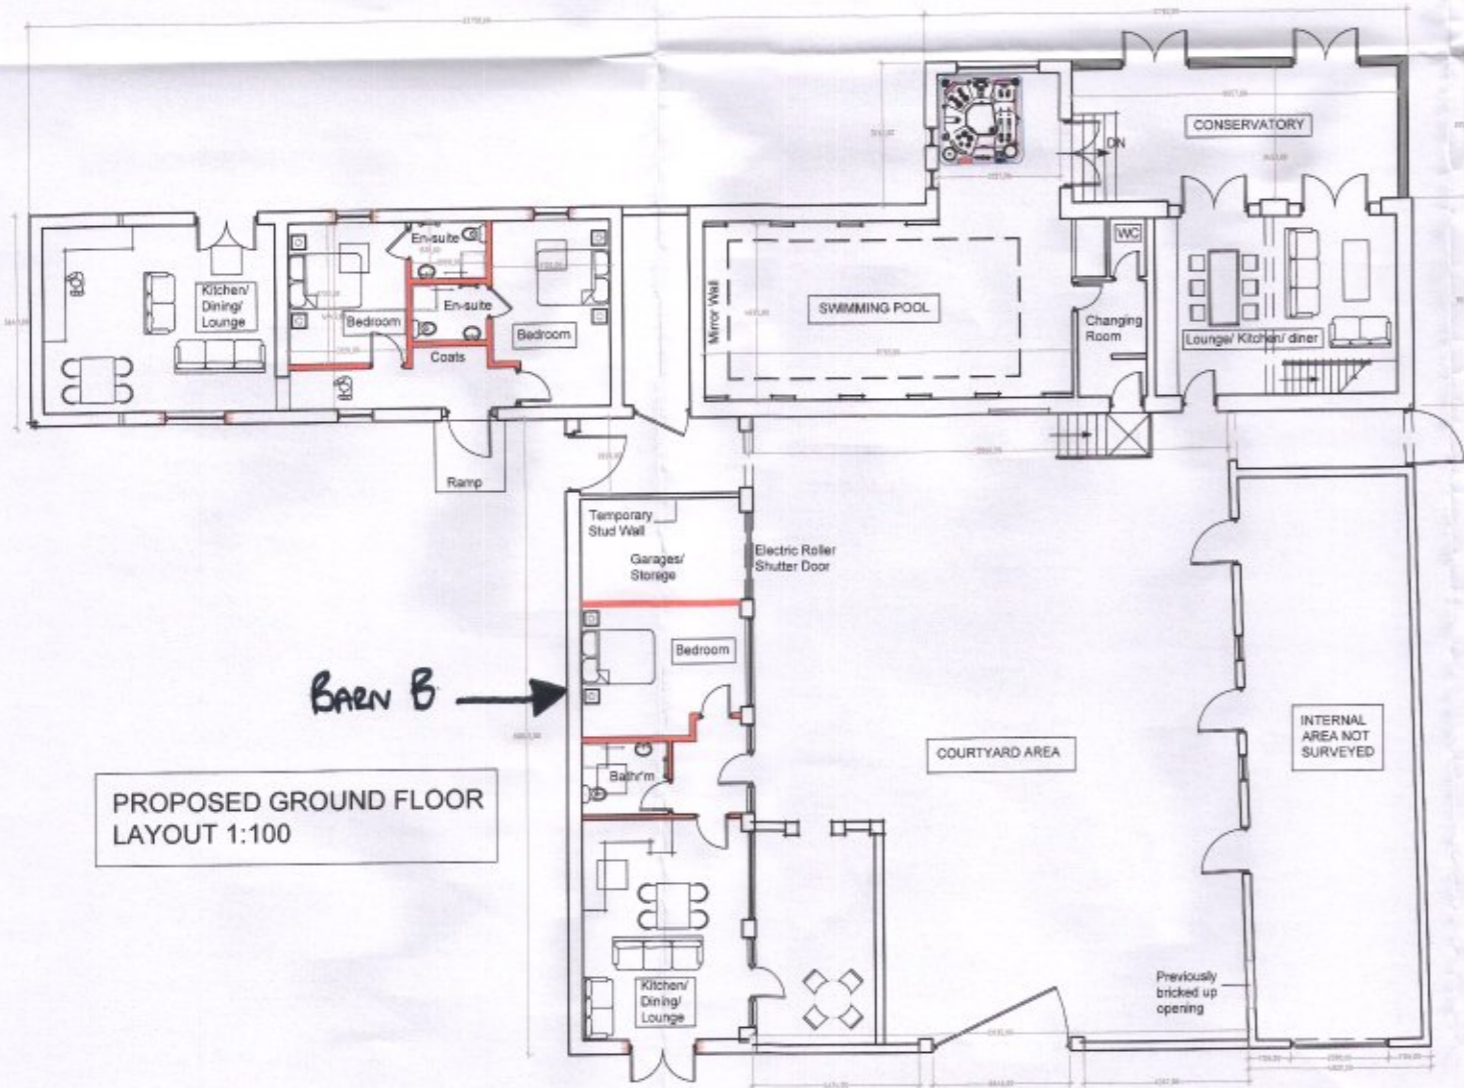

PROPOSED GROUND FLOOR LAYOUT 1:100

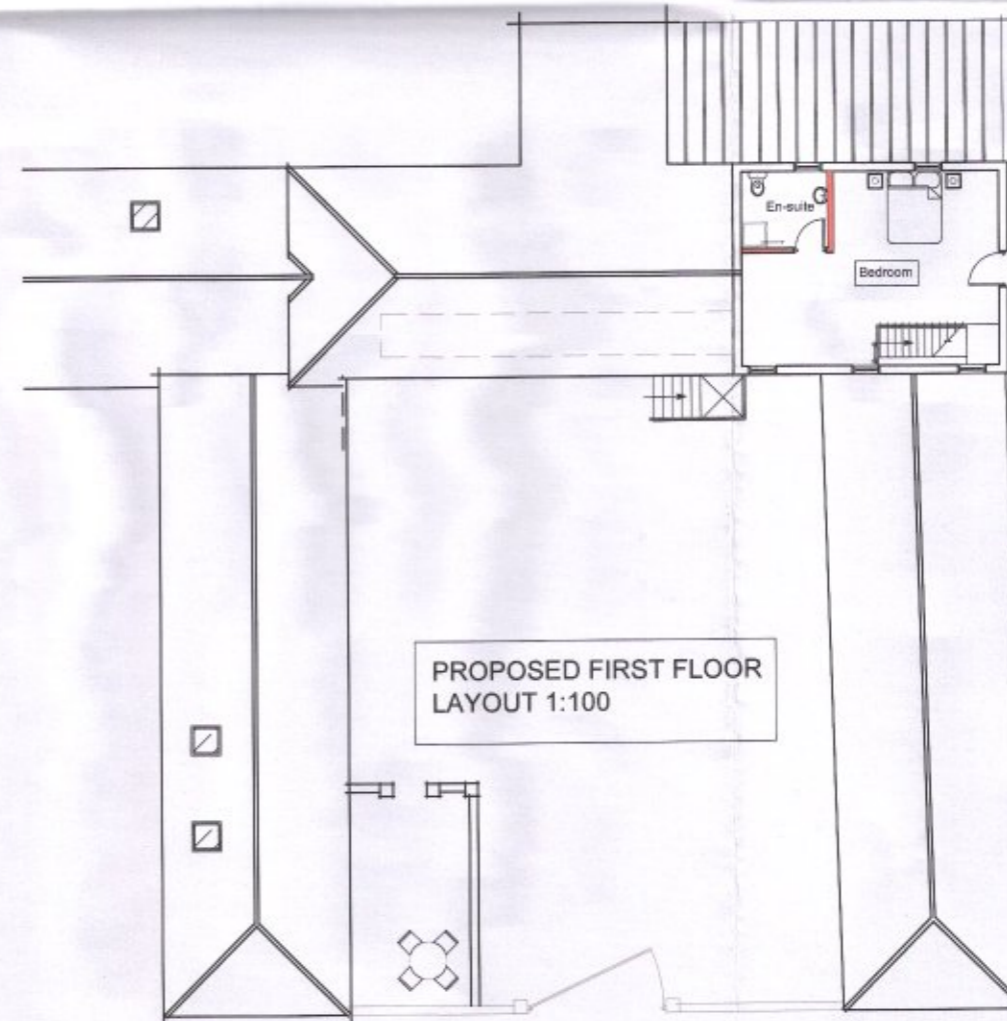

PROPOSED FIRST FLOOR LAYOUT 1:100

This copy has been made by or with the authority of East Lindsey District Council pursuant to section 47 of the Copyright, Designs and Patents Act 1988. Any person who reproduces or communicates to the public in any form or by any means, electronic, mechanical, photocopying, recording, or otherwise, any information contained in this document without the prior permission of the copyright owner, is liable to criminal proceedings and civil claims for damages.



N110100492121

**Design Services Ltd**  
 C: 01507 326728  
 M: 07770 415123  
 e: gsn@designservices.co.uk

PROJECT TITLE  
 Manor Farm  
 Little Carlton  
 Louth  
 LN11 8JZ

DRAWING TITLE  
 Proposed Layouts and Elevations

SCALE  
 Varies

DATE  
 Feb 2021

DRAWN BY  
 GCF

CHECKED BY

DRWG. NO.  
 GF/JSG/002 -03.21

REV.