

Single Storey Front and Rear Extensions First Floor Side Extension & Loft Conversion

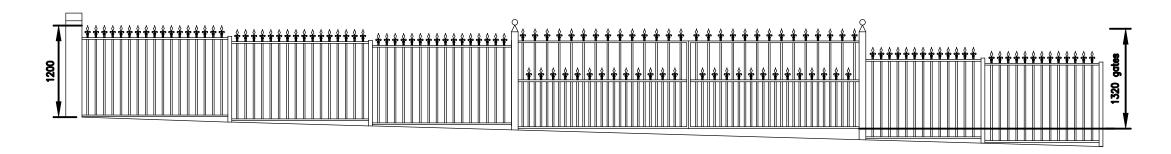

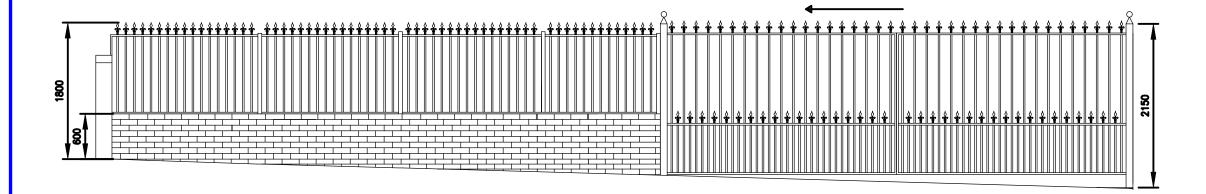









THIS DRAWING IS COPYRIGHT
OF ESSEX ARCHITECTURE
AND PLANNING AND MAY
NOT BE REPRODUCED OR
ALTERED WITHOUT PRIOR
WRITTEN CONSENT

0	1	2	3	4	SCALE 1:100 o		
٥ ا		1		2 	3 	4 	5 SCALE:

CLIENT: Mr and Mrs Walker-Green

DRAWINGS TITLE: Proposed continued							
DRAWN: MG	CHECKED:	SCALE: As Shown ON A1					
DATE: Dec 2018	DWG No:	REVISION:					