

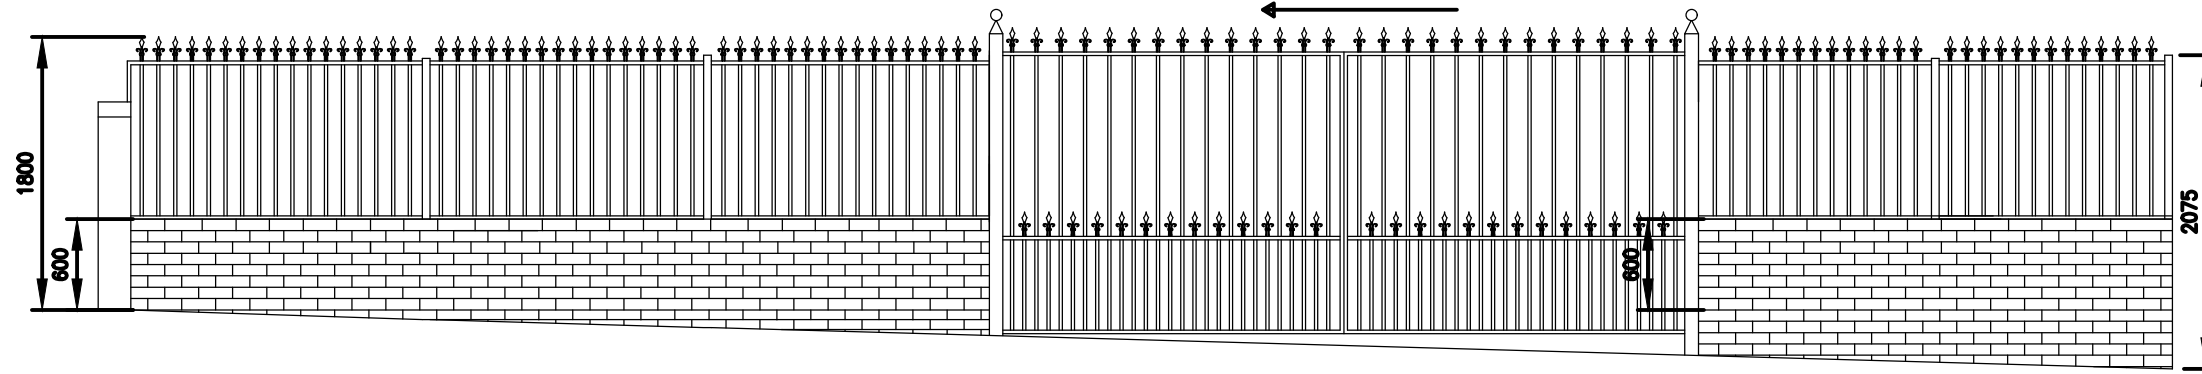


1 Lion Lane, Billericay, CM12 9DL

Single Storey Front and Rear Extensions First Floor Side Extension & Loft Conversion

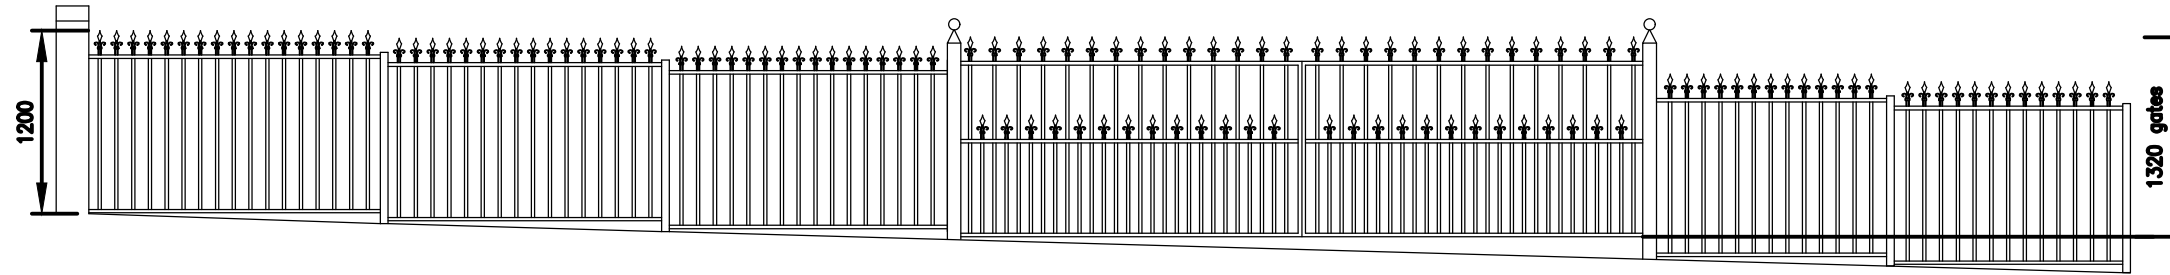

THIS DRAWING IS COPYRIGHT OF ESSEX ARCHITECTURE AND PLANNING AND MAY NOT BE REPRODUCED OR ALTERED WITHOUT PRIOR WRITTEN CONSENT

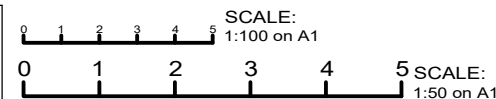

ALL WORK TO COMPLY WITH CURRENT BRITISH STANDARDS, BUILDING REGULATION AND STANDARD CODES OF PRACTICE.
NO RESPONSIBILITY CAN BE TAKEN IF DIMENSIONS ARE SCALED FROM THIS DRAWING. ALL DIMENSIONS ARE TO BE CONFIRMED ON SITE BEFORE COMMENCEMENT OF WORK BY THE NOMINATED CONTRACTOR.
BUILDING REGULATIONS APPLICATIONS TO BE APPROVED BEFORE ANY WORK COMMENCES. D.P.S. ESSEX ARCHITECTURE AND PLANNING CANNOT BE HELD RESPONSIBLE IF WORK BEGINS BEFORE ALL APPROPRIATE APPROVALS ARE OBTAINED.
ANY ALTERATIONS AND ON SITE AMENDMENTS TO BE VERIFIED TO ESSEX ARCHITECTURE AND PLANNING.
THIS DRAWING IS TO BE READ IN CONJUNCTION WITH ALL OTHER RELEVANT DOCUMENTS AND ASSOCIATED PLANS.
WHERE REQUIRED, PARTY WALL NOTICES MUST BE SERVED AND AGREED BEFORE ANY WORK COMMENCES ON SITE. FAILURE TO DO SO CAN RESULT IN LEGAL ACTION.

CLIENT: Mr and Mrs Walker-Green		
DRAWINGS TITLE: Proposed continued		
DRAWN: MG	CHECKED:	SCALE: As Shown ON A3
DATE: March 2021	DWG No: EAP540-4	REVISION: A