


NOTES:
All measurements to be checked on site.
Do not scale.
Any discrepancies not brought to our immediate attention will be at the responsibility of the contractor / fabricator involved.
Contractors installing items are to ensure that the correct fixings are used for the substrate material.
All items are to be fixed safely and securely.
All drawings copyright Morph Design Studio Ltd.

RECEIVED


21/00092/REM
24.02.21




Bracknell
Forest
Council
Environment Culture
and Communities

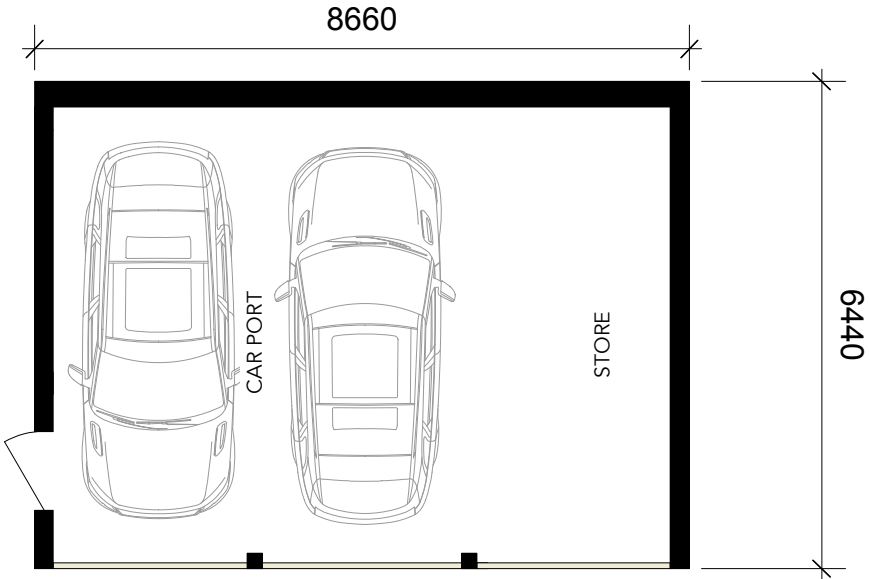


PROPOSED GARAGE FLOOR
PLAN

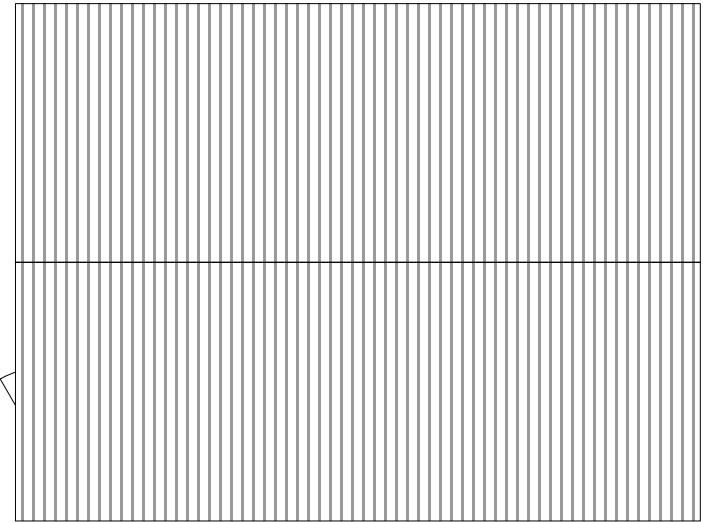


PROPOSED GARAGE ROOF
PLAN

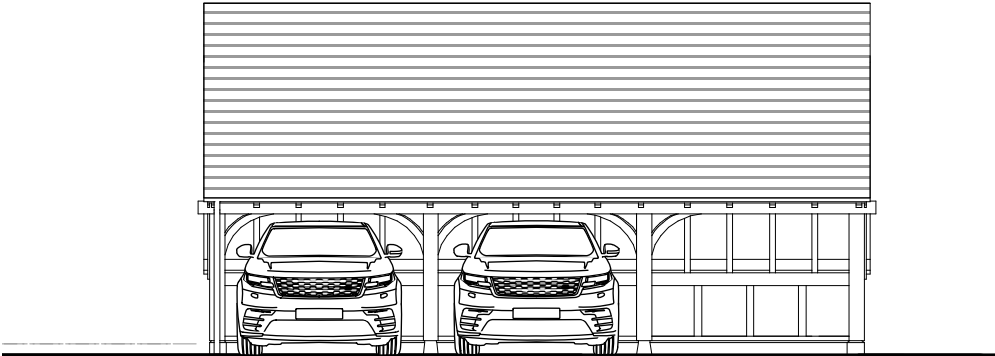


PROPOSED GARAGE FRONT
ELEVATION

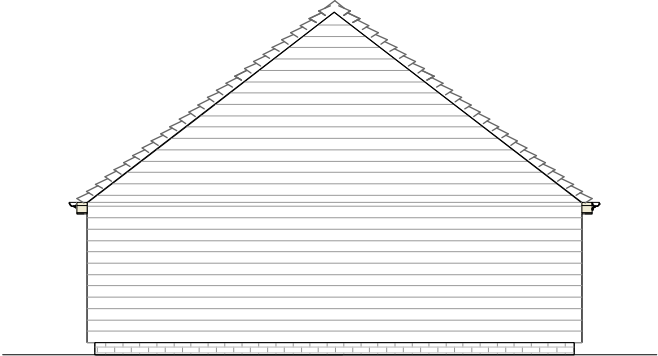


PROPOSED GARAGE SIDE
ELEVATION

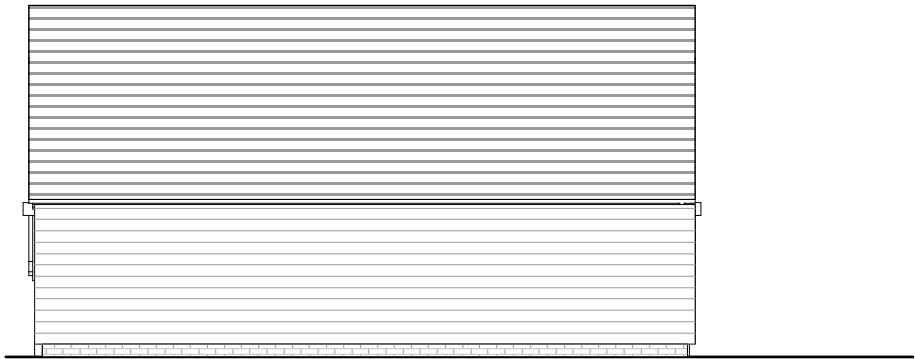

PROPOSED GARAGE REAR
ELEVATION

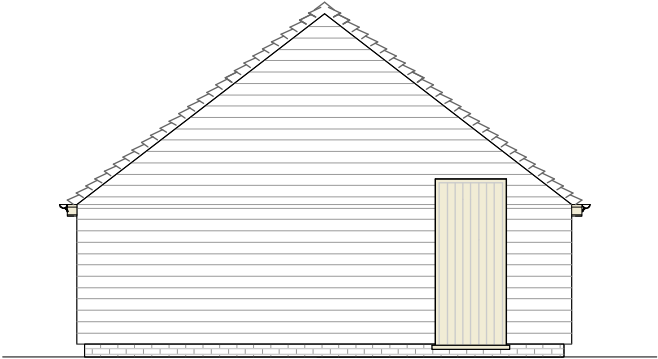

PROPOSED GARAGE SIDE
ELEVATION

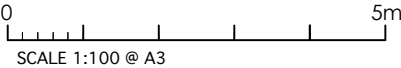

FEASIBILITY				
REV.	DATE	INIT.	REVISION	
-	--/--	--	-----	
<div><div>MD</div><div>MORPH DESIGN</div><div>STUDIO</div><div>Holmes Farm, Pebble Hill Rd, Surrey RH3 7BW t: 07872311622 e: hello@morphdesignstudio.co.uk</div></div>				
JOB TOWSBOURNE WINKFIELD SL4 4QU				
DRAWING PROPOSED GARAGE PLANS AND ELEVATIONS				
DATE	OCT 2020		SCALE 1:100@A3	DRAWN -
DRAWING NO 484-SK-115				REVISION -