

NOTES:  
1. ALL DIMENSIONS IN MM UNLESS OTHERWISE NOTED.

REV	MODIFICATION	BY	CH	DATE
A	Issued for Planning	MF	RWB	15.01.21



Hutchison 3G UK Limited  
Star House, 20 Grenfell Road  
Maidenhead, SL6 1EH  
Tel: 01628 765 000  
Fax: 01628 765 001  
  
H3G Base Station Information line:  
0845 6043000  
Available 8am-8pm Monday to Friday

Design Consultant & Principal Contractor:



Great British Communications  
Lapping House, Block 3 Forward Point,  
Ton House Lane, Widnes, Cheshire, WAB 0SL  
t. 44 (0)151 420 4128  
www.gbcservices.co.uk

Site Name: **GARSTANG ROAD**

3UK Cell ID: **WYR14971**

Address:  
**GARSTAND ROAD  
FYLDE  
LANCASHIRE  
FY6 8ND**

Title: **100 EXISTING SITE PLAN**

Project: **H3G UNILATERAL SW**

Purpose of Issue: **PLANNING**


Site ID:  
-

Drawing No: **WYR14971\_PLANNING\_REV\_A** Issue: **A**

100mm  
50mm  
10mm


EXISTING SITE PLAN  
0 1:100 2m 4



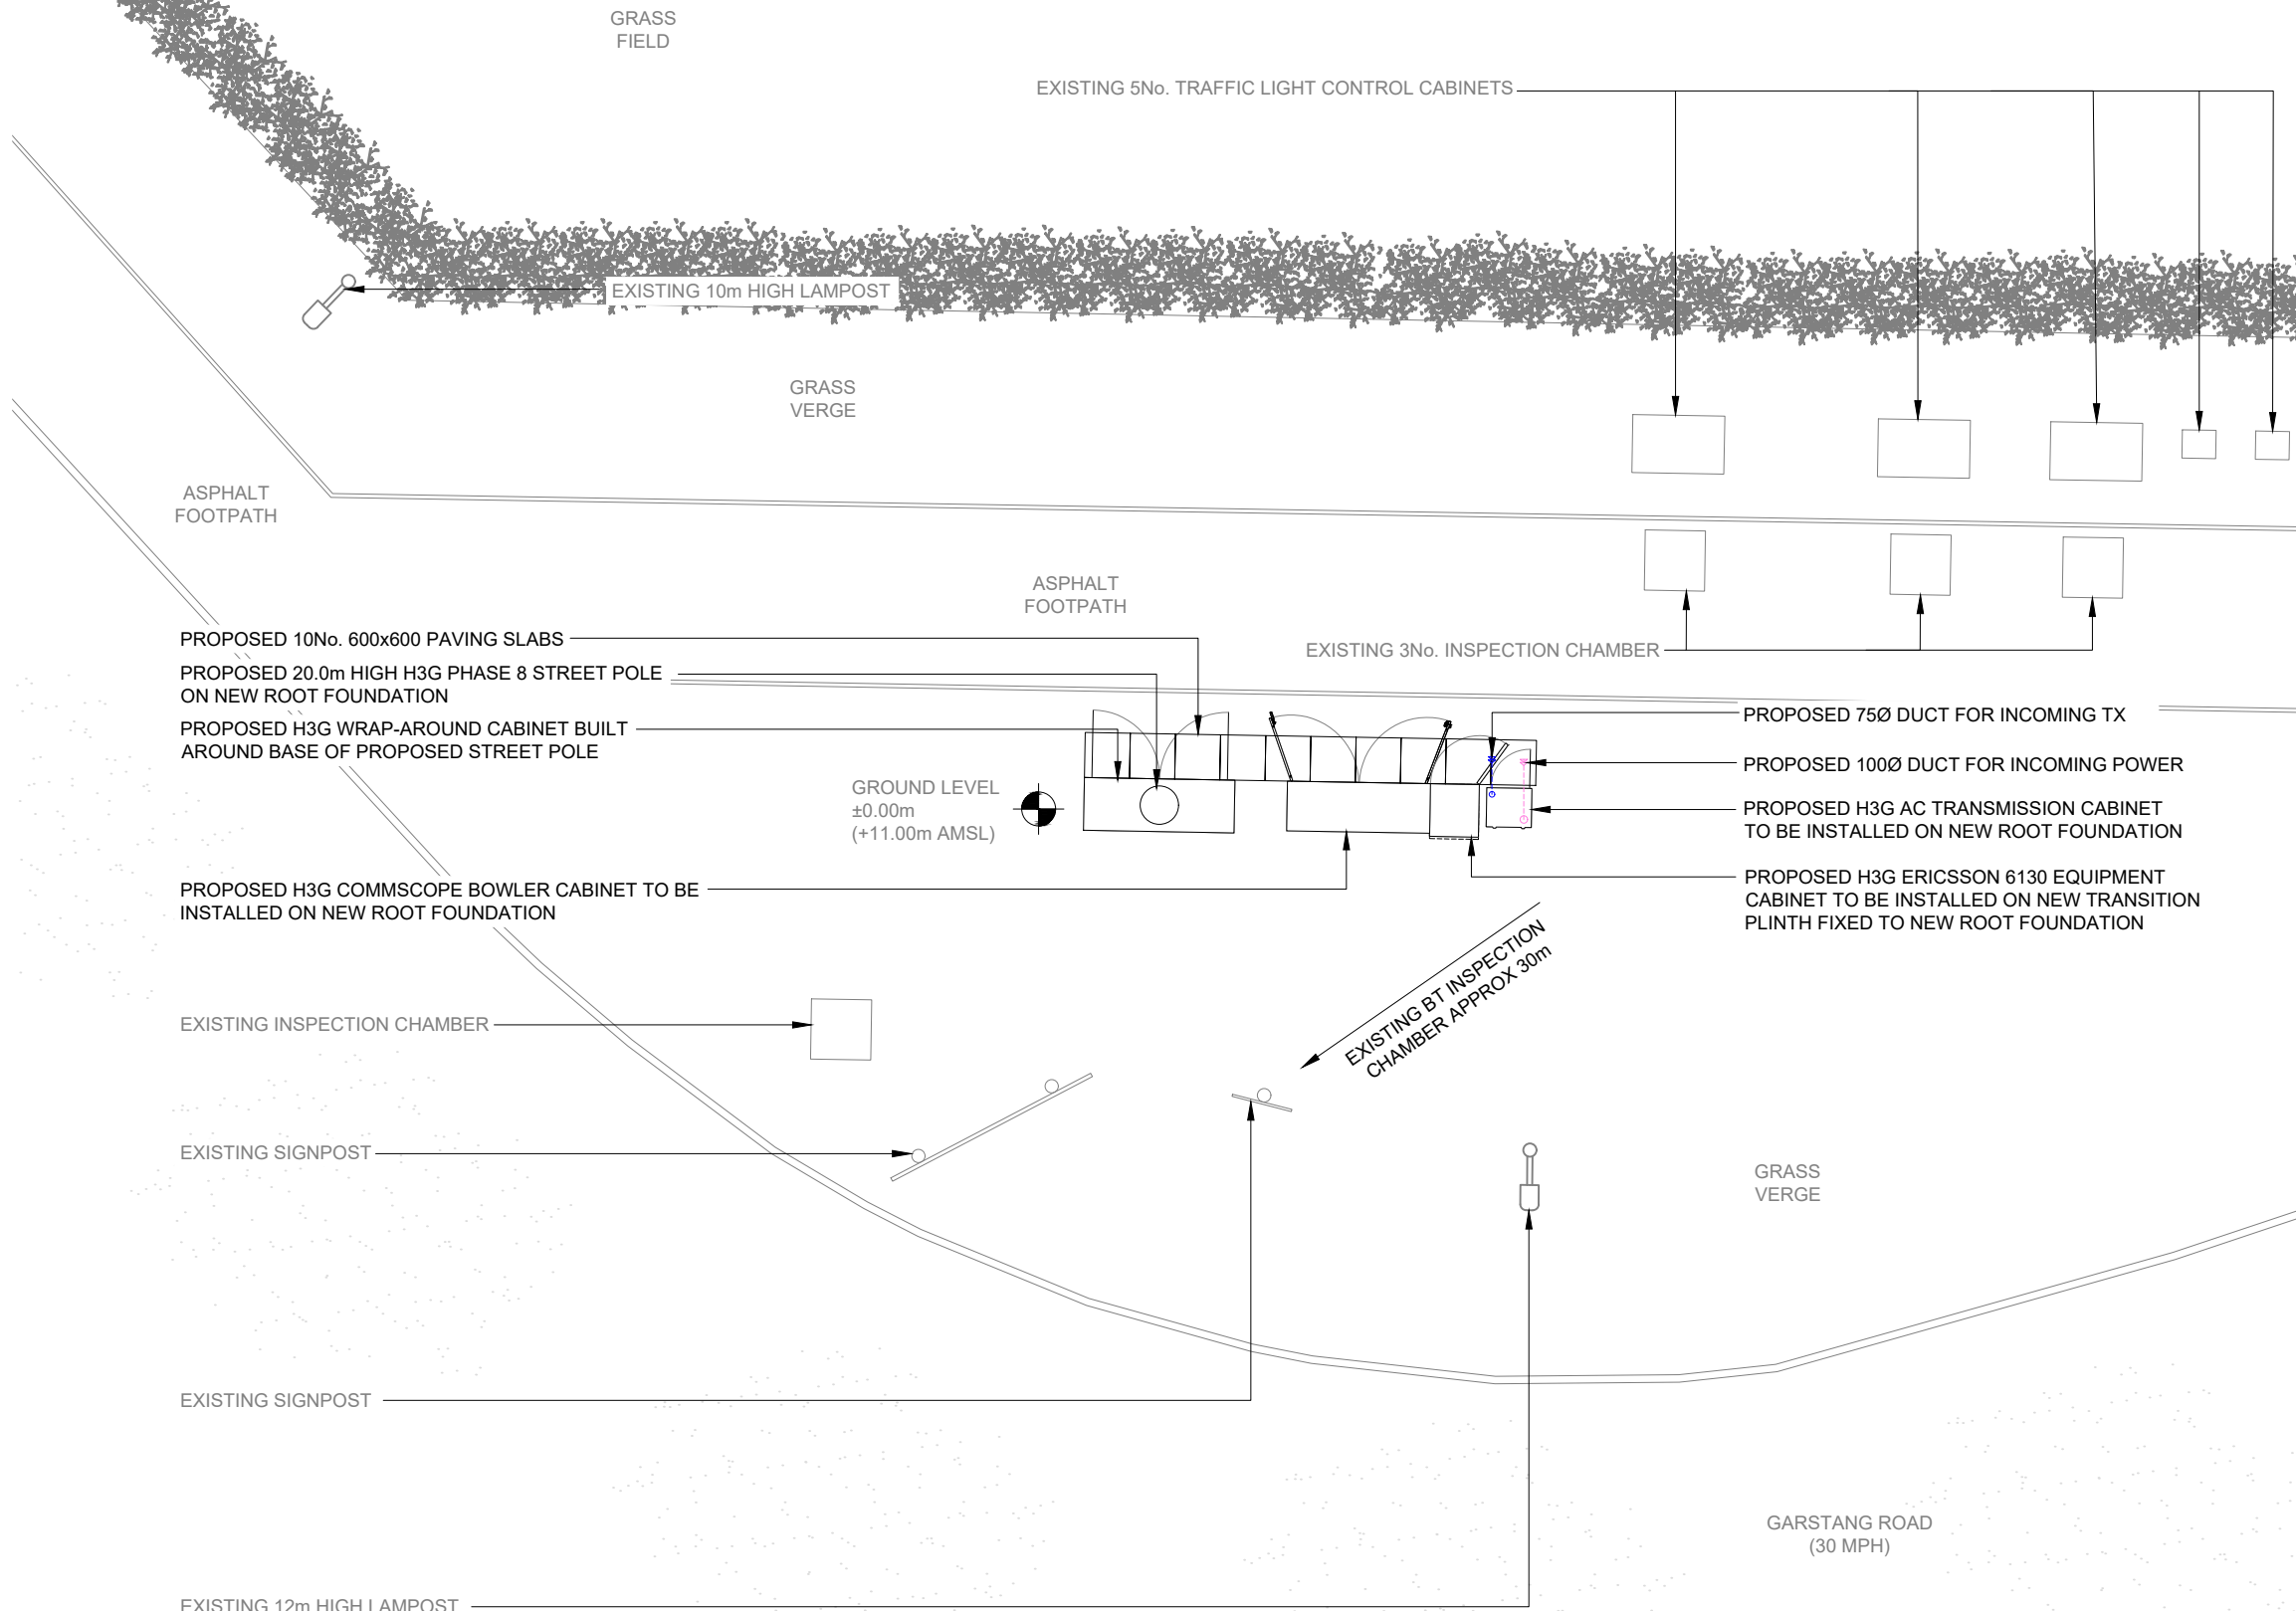

ELEVATION A

PROPOSED SITE PLAN

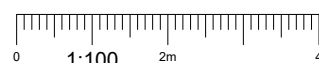

NOTES:

1. ALL DIMENSIONS IN MM UNLESS OTHERWISE NOTED.

A	Issued for Planning	MF	RWB	15.01.21
REV	MODIFICATION	BY	CH	DATE



Hutchison 3G UK Limited  
 Star House, 20 Grenfell Road  
 Maidenhead, SL6 1EH  
 Tel: 01628 765 000  
 Fax: 01628 765 001  
  
 H3G Base Station Information line:  
 0845 6043000  
 Available 8am-8pm Monday to Friday

Design Consultant & Principal Contractor:



Great British Communications  
 Lapping House, Block 3 Forward Point,  
 Ton House Lane, Widnes, Cheshire, WAB 0SL  
 t. 44 (0)151 420 4128  
 www.gbcservices.co.uk

Site Name: **GARSTANG ROAD**

3UK Cell ID: **WYR14971**

Address:  
**GARSTAND ROAD  
 FYLDE  
 LANCASHIRE  
 FY6 8ND**

Title: **215 PROPOSED SITE PLAN**

Project: **H3G UNILATERAL SW**

Purpose of Issue: **PLANNING**

Site ID:  
 -

Drawing No: **WYR14971\_PLANNING\_REV\_A**

Issue: **A**

100mm  
50mm  
10mm

