





Datum 49.00m

Elevation A (Front)

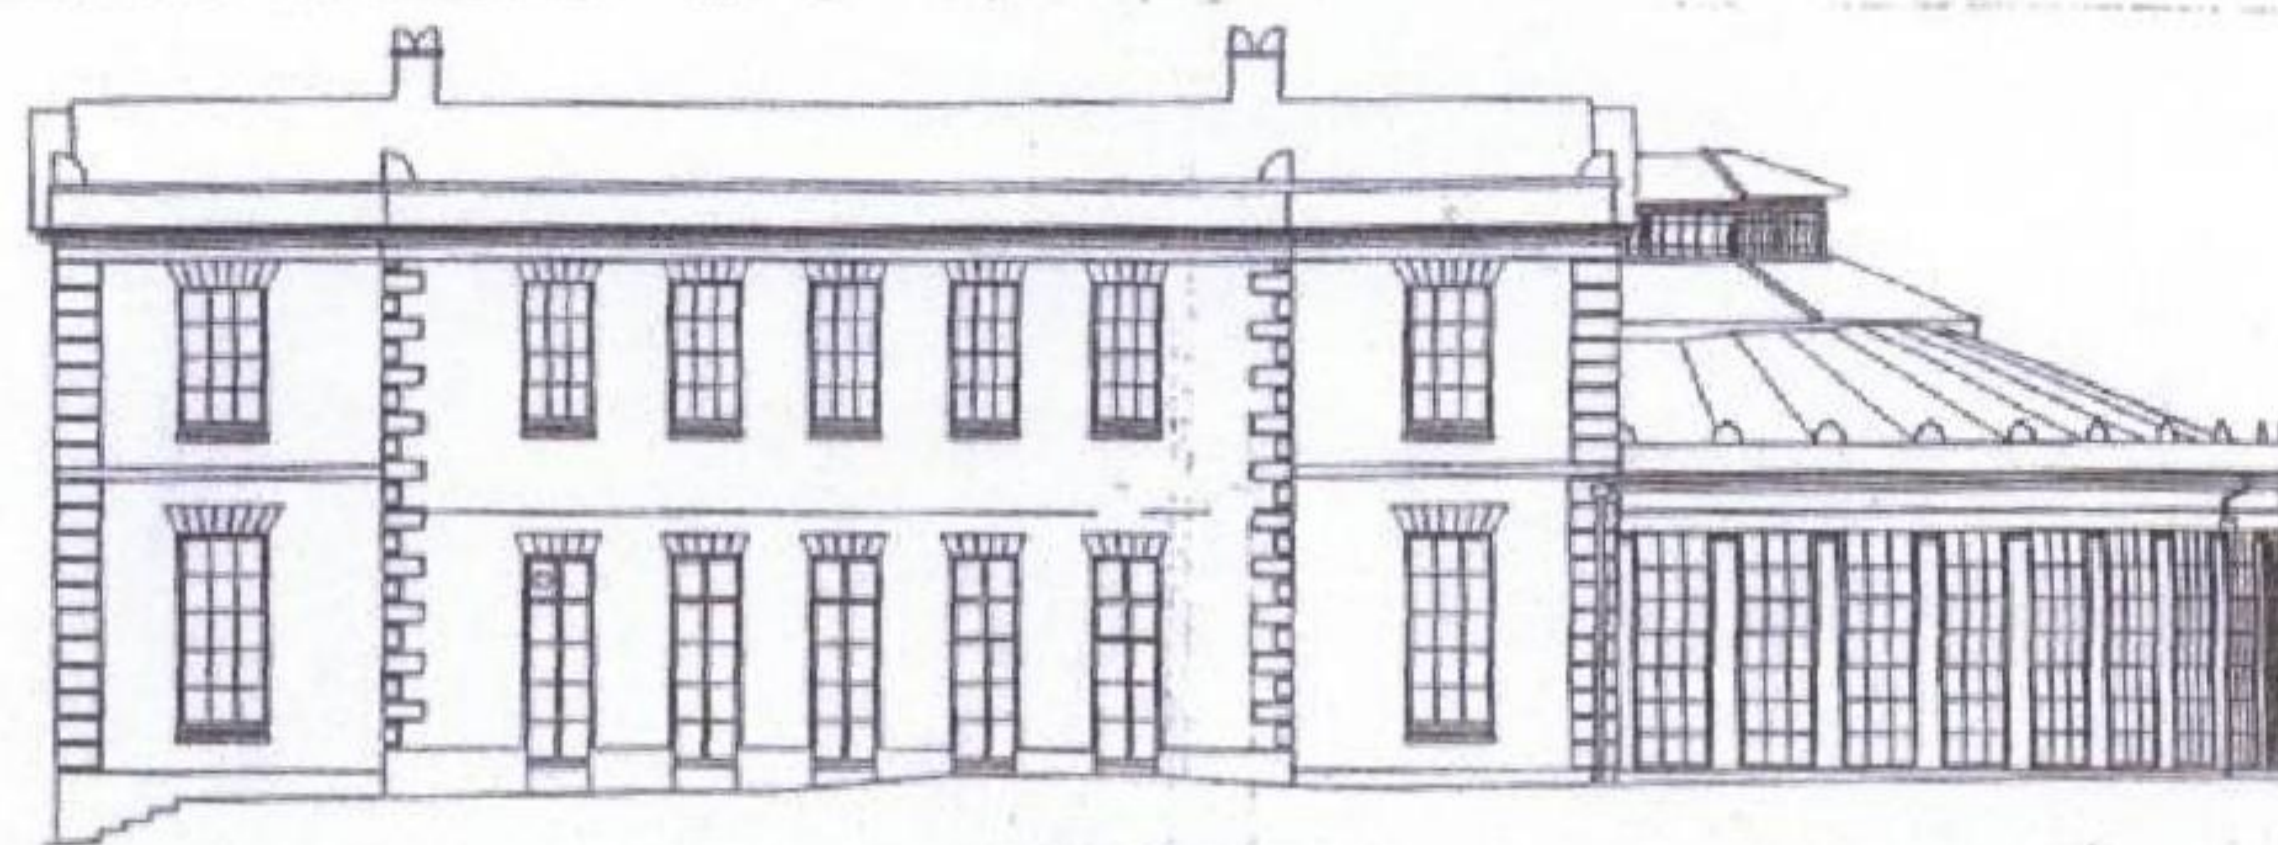

Elevation B(Side)

No change from previous consent

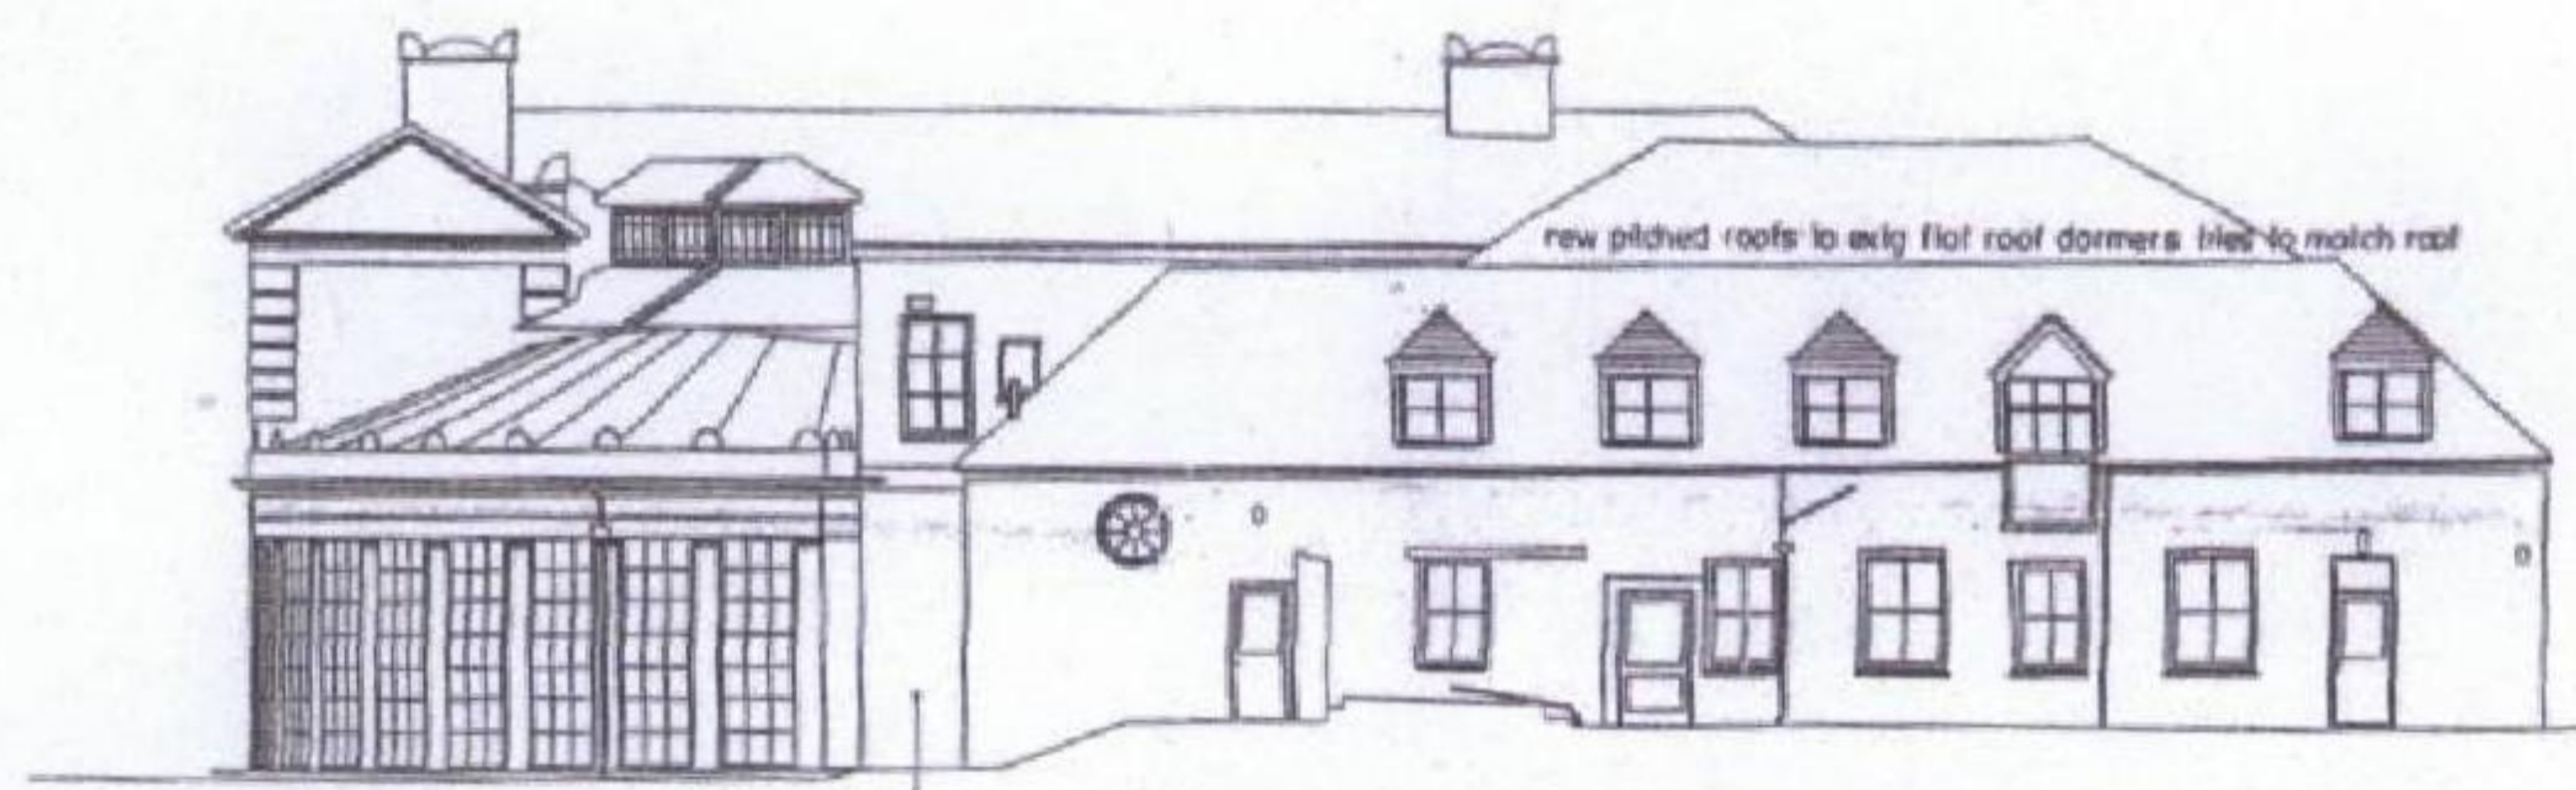


Datum 49.00m

Elevation C(Rear)



Elevation D(Side)

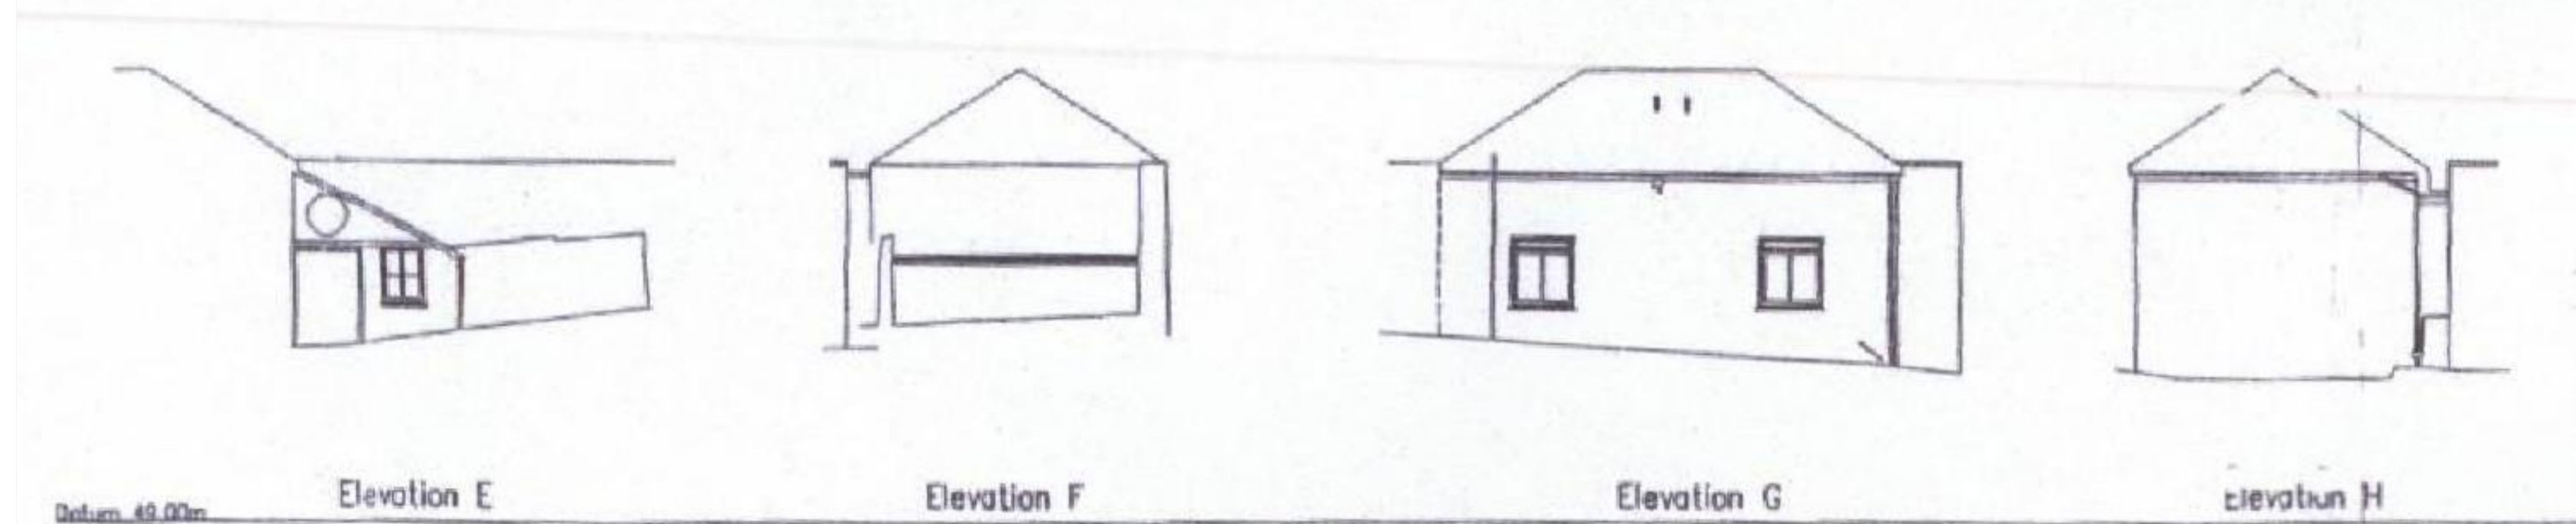

Datum 49.00m

Elevation E

Elevation F

Elevation G

Elevation H

REV	DESCRIPTION
LAP Architecture and Conservation 13 Regent square, Penzance TR18 4BG m: 07771 518869 e: l_a_price@hotmail.com	
0 5 10 20 30 40 50 SCALE BAR mm	
© THIS DRAWING IS COPYRIGHT	
CLIENT	SCALE 1 : 100
Price Properties Limited	BY LAP
JOB TITLE	DATE 02.21
Roswarne House	
DRAWING TITLE	
PROPOSED ELEVATIONS	
DRG-NR	REV
PLAN 1	A