




1 Ground Floor - Key Plan
1 : 150



2 First Floor - Key Plan
1 : 150



3 Second Floor - Key Plan
1 : 150

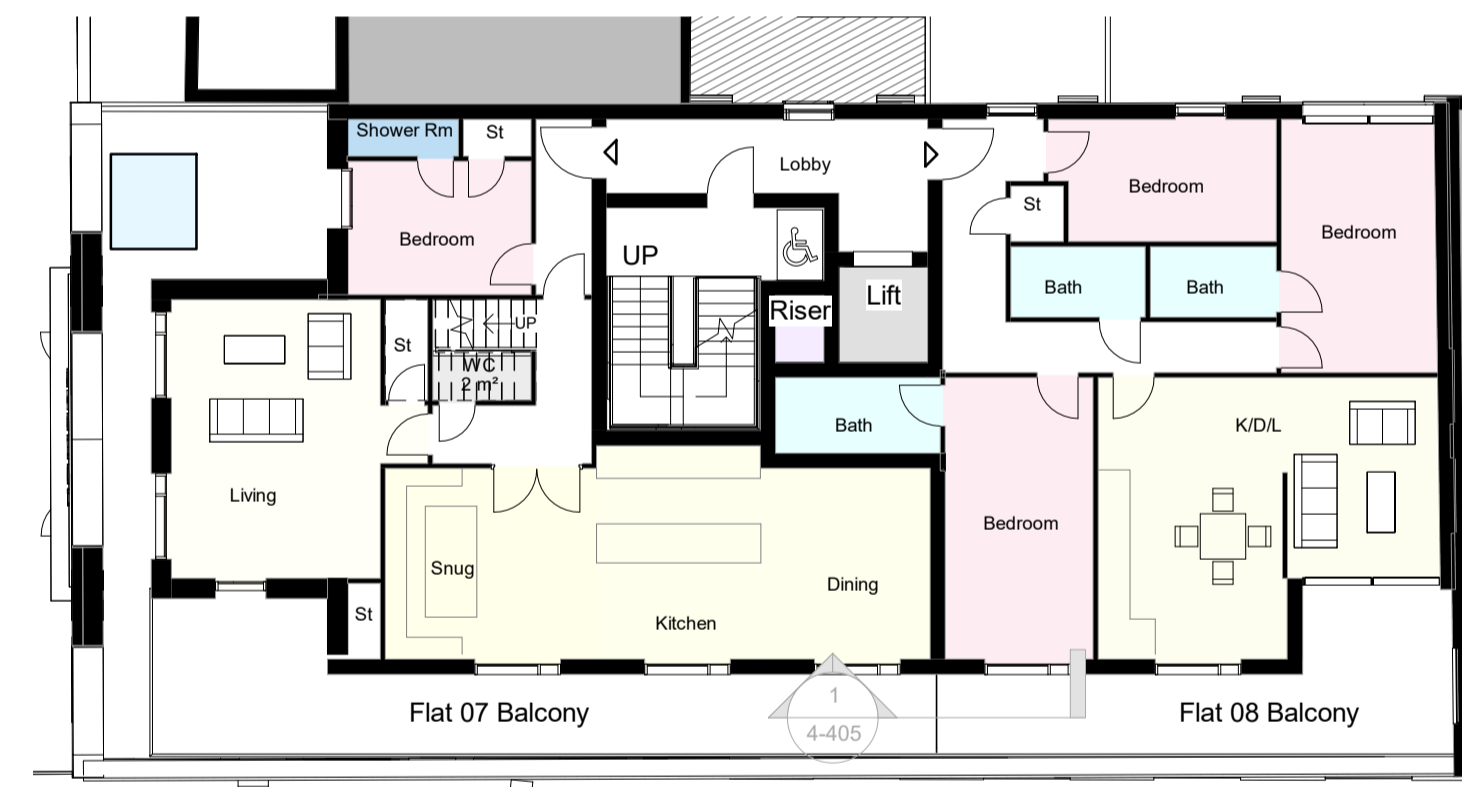

4 Third Floor - Key Plan
1 : 150



5 Fourth Floor - Key Plan
1 : 150


- General Notes:**
1. Do Not Scale This Drawing
 2. All dimensions are in millimetres unless otherwise stated
 3. Drawing based on survey information by others
 4. Contractors are not to scale dimensions from this drawing
 5. Contractors are to check all dimensions prior to commencement on site and notify the architect of any errors, omissions, or discrepancies
 6. West Port Five Limited retain copyright of this drawing. It may not be copied, altered or reproduced in any way without their written authority.

Drawing Notes:

Rev. Date Description

WEST PORT

Project
57 Glengall Road,
London
Stage
Discharge of Planning Conditions

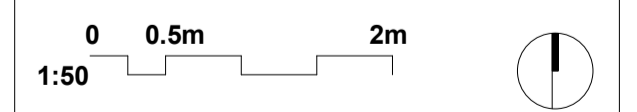

Drawing Title
Key Plan

Drawing Information

Scale	Status
1 : 150 @ A1	
Drawn SOI	Approved
Checked RA	Date 03/03/2021
Drawing Reference	Revision
17005-4-400	-