


PROPOSED EAST ELEVATION

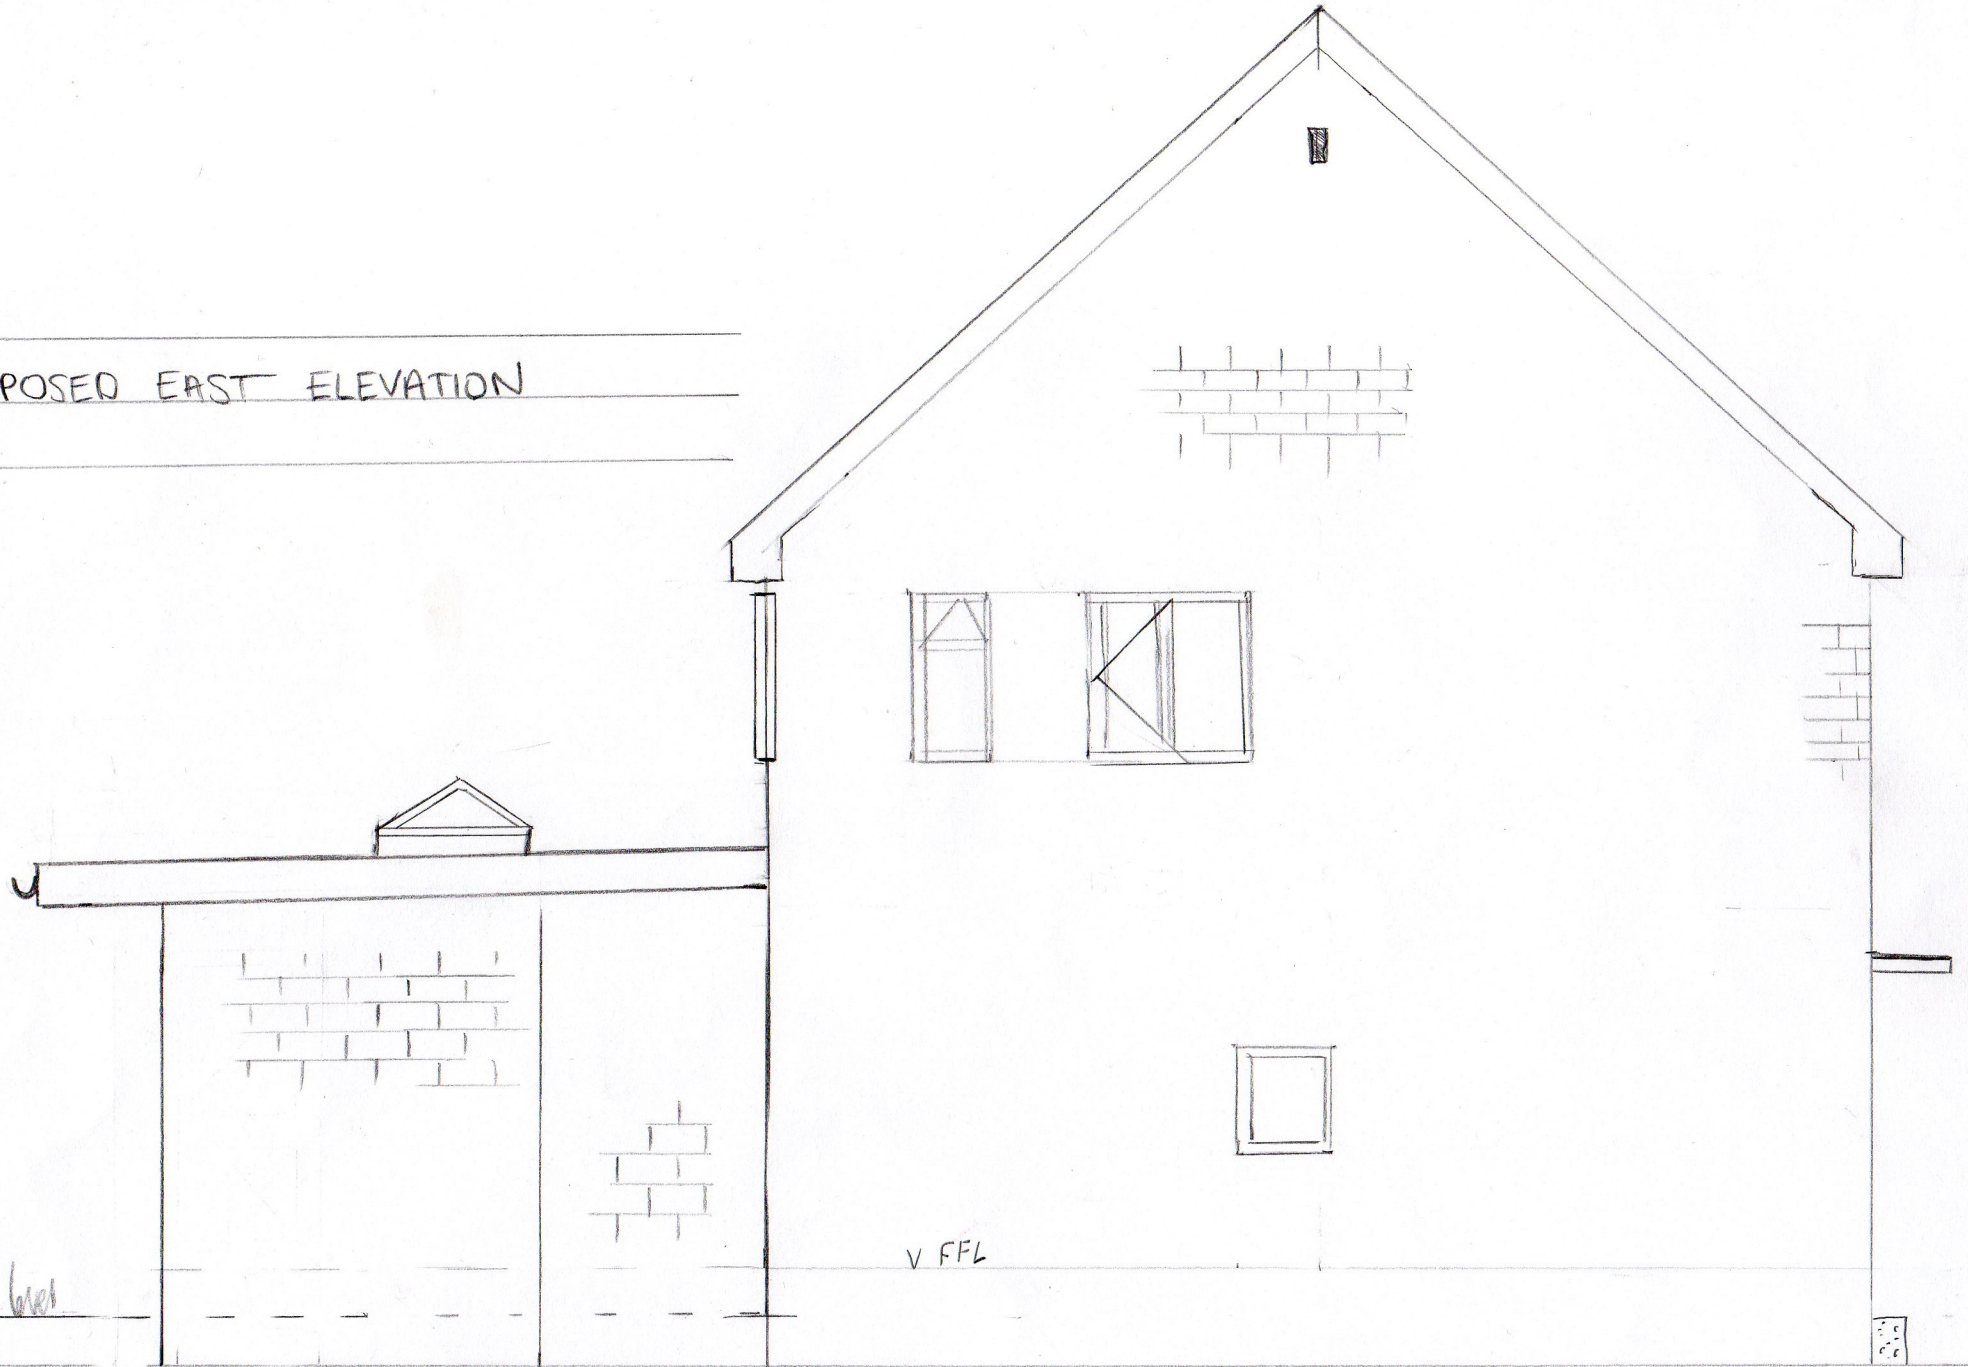

Ground level

V.F.F.L.

1:50

