


PROPOSED WEST ELEVATION

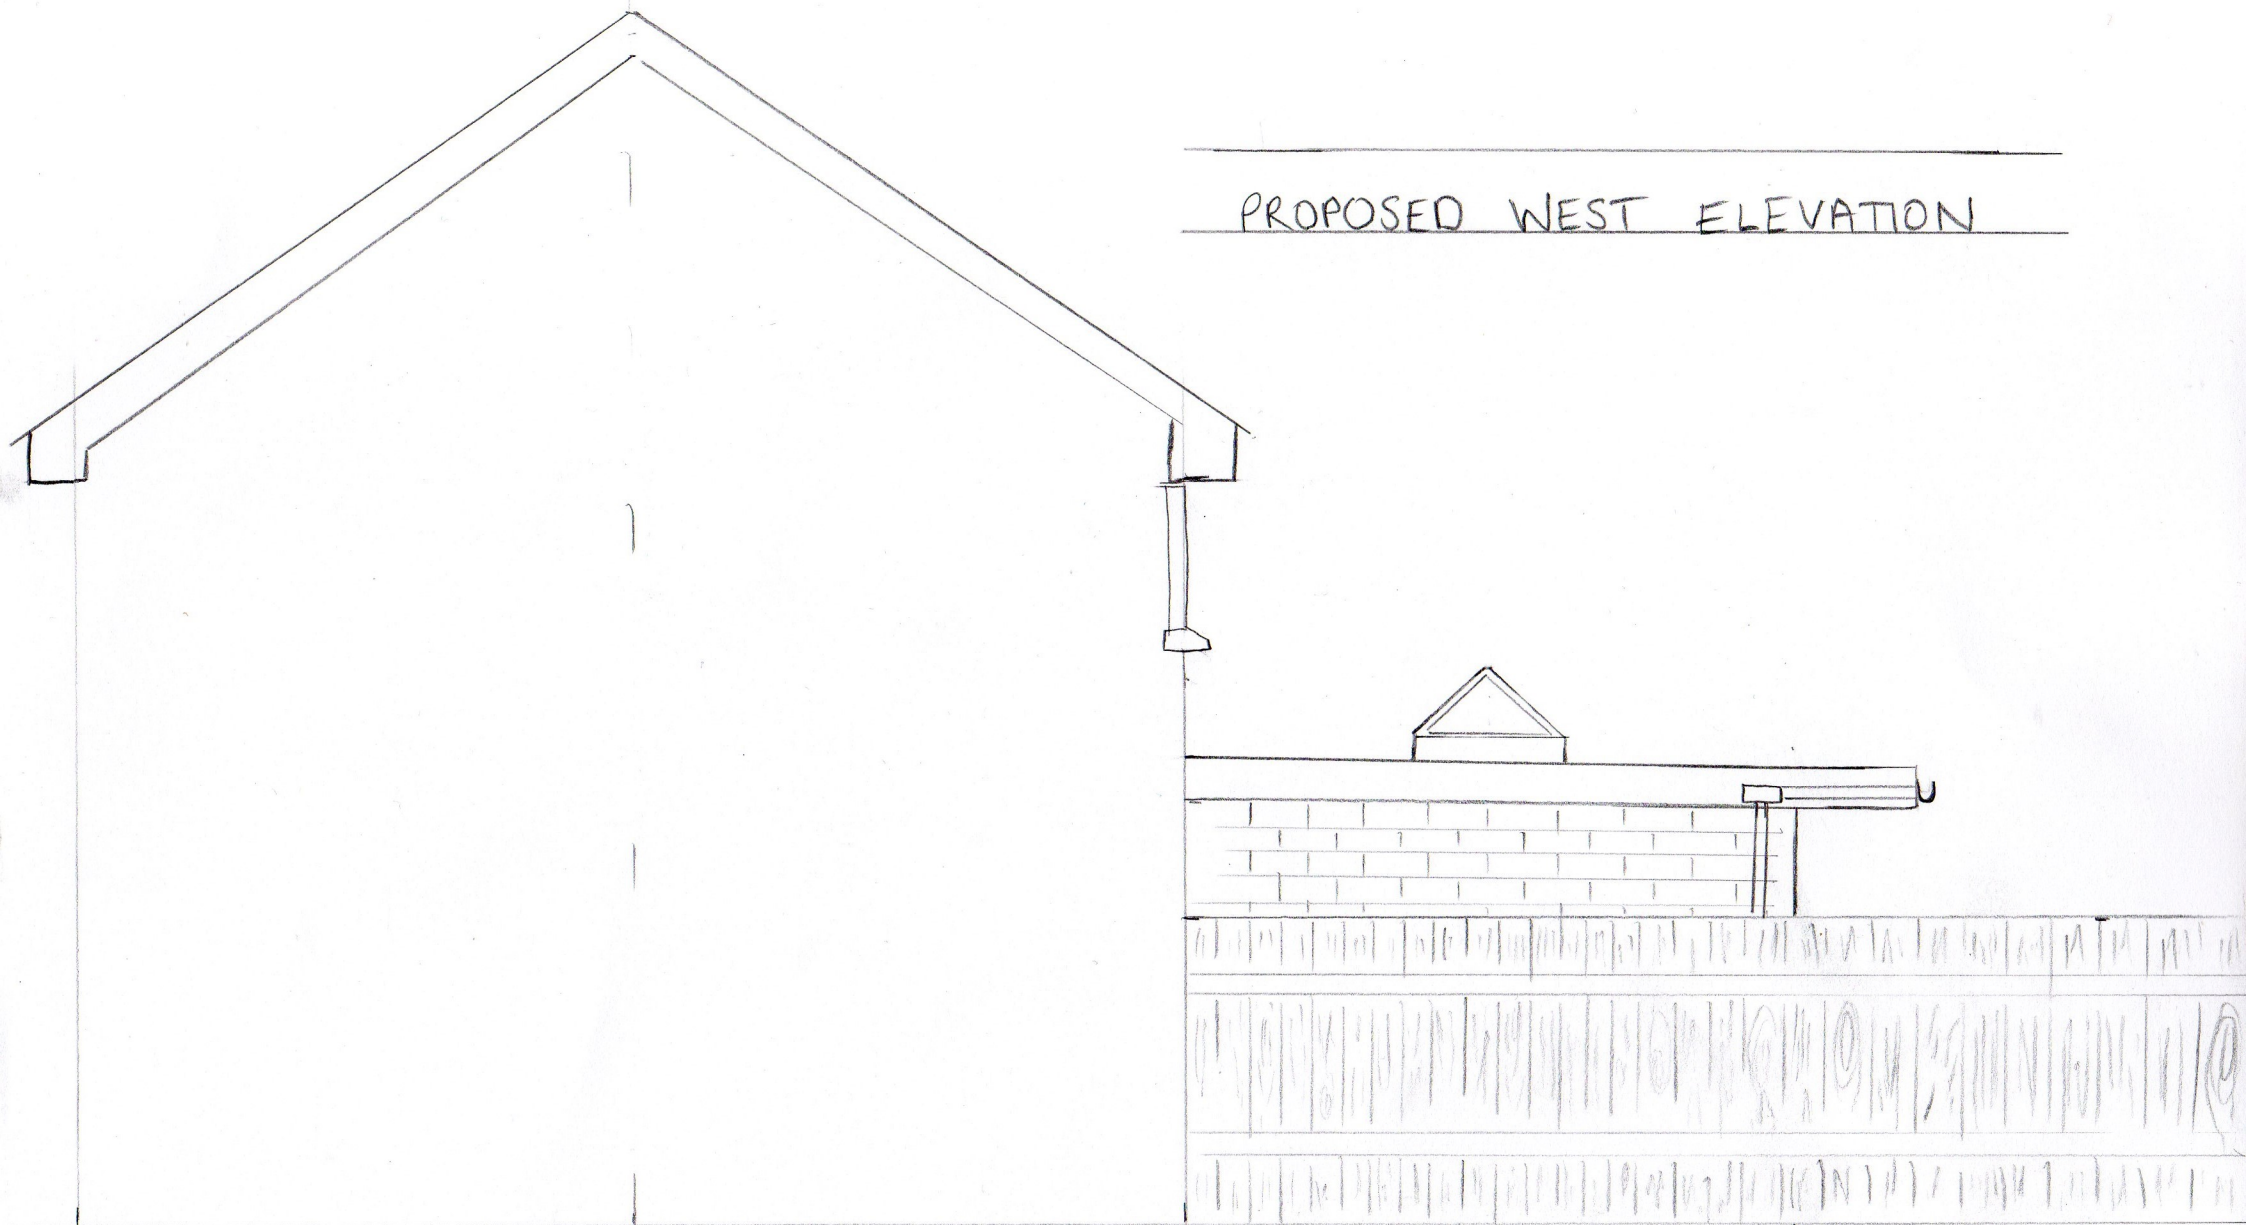

1:50

