

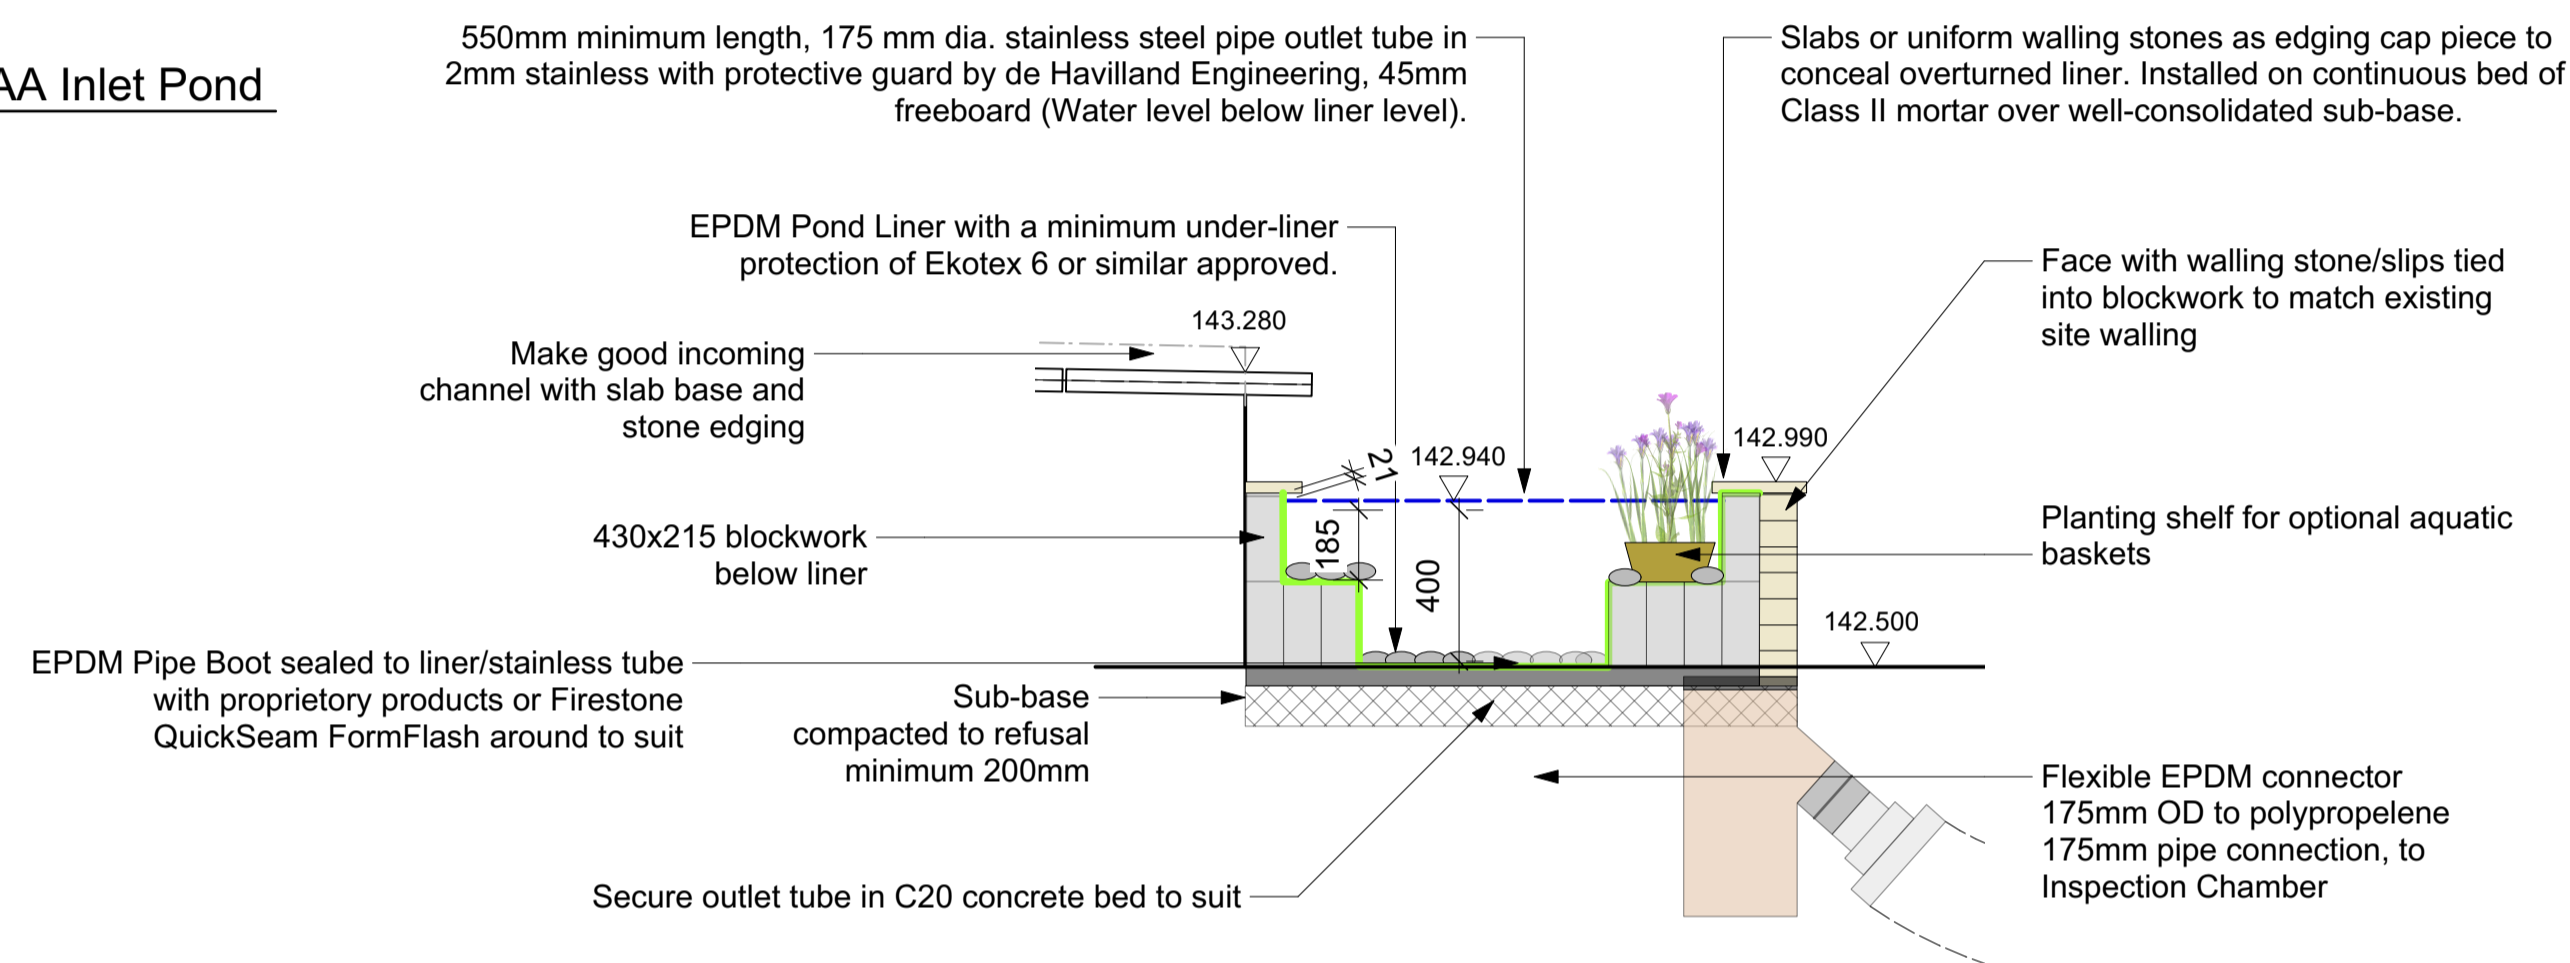



1 Section AA Inlet Pond
Scale: 1:20

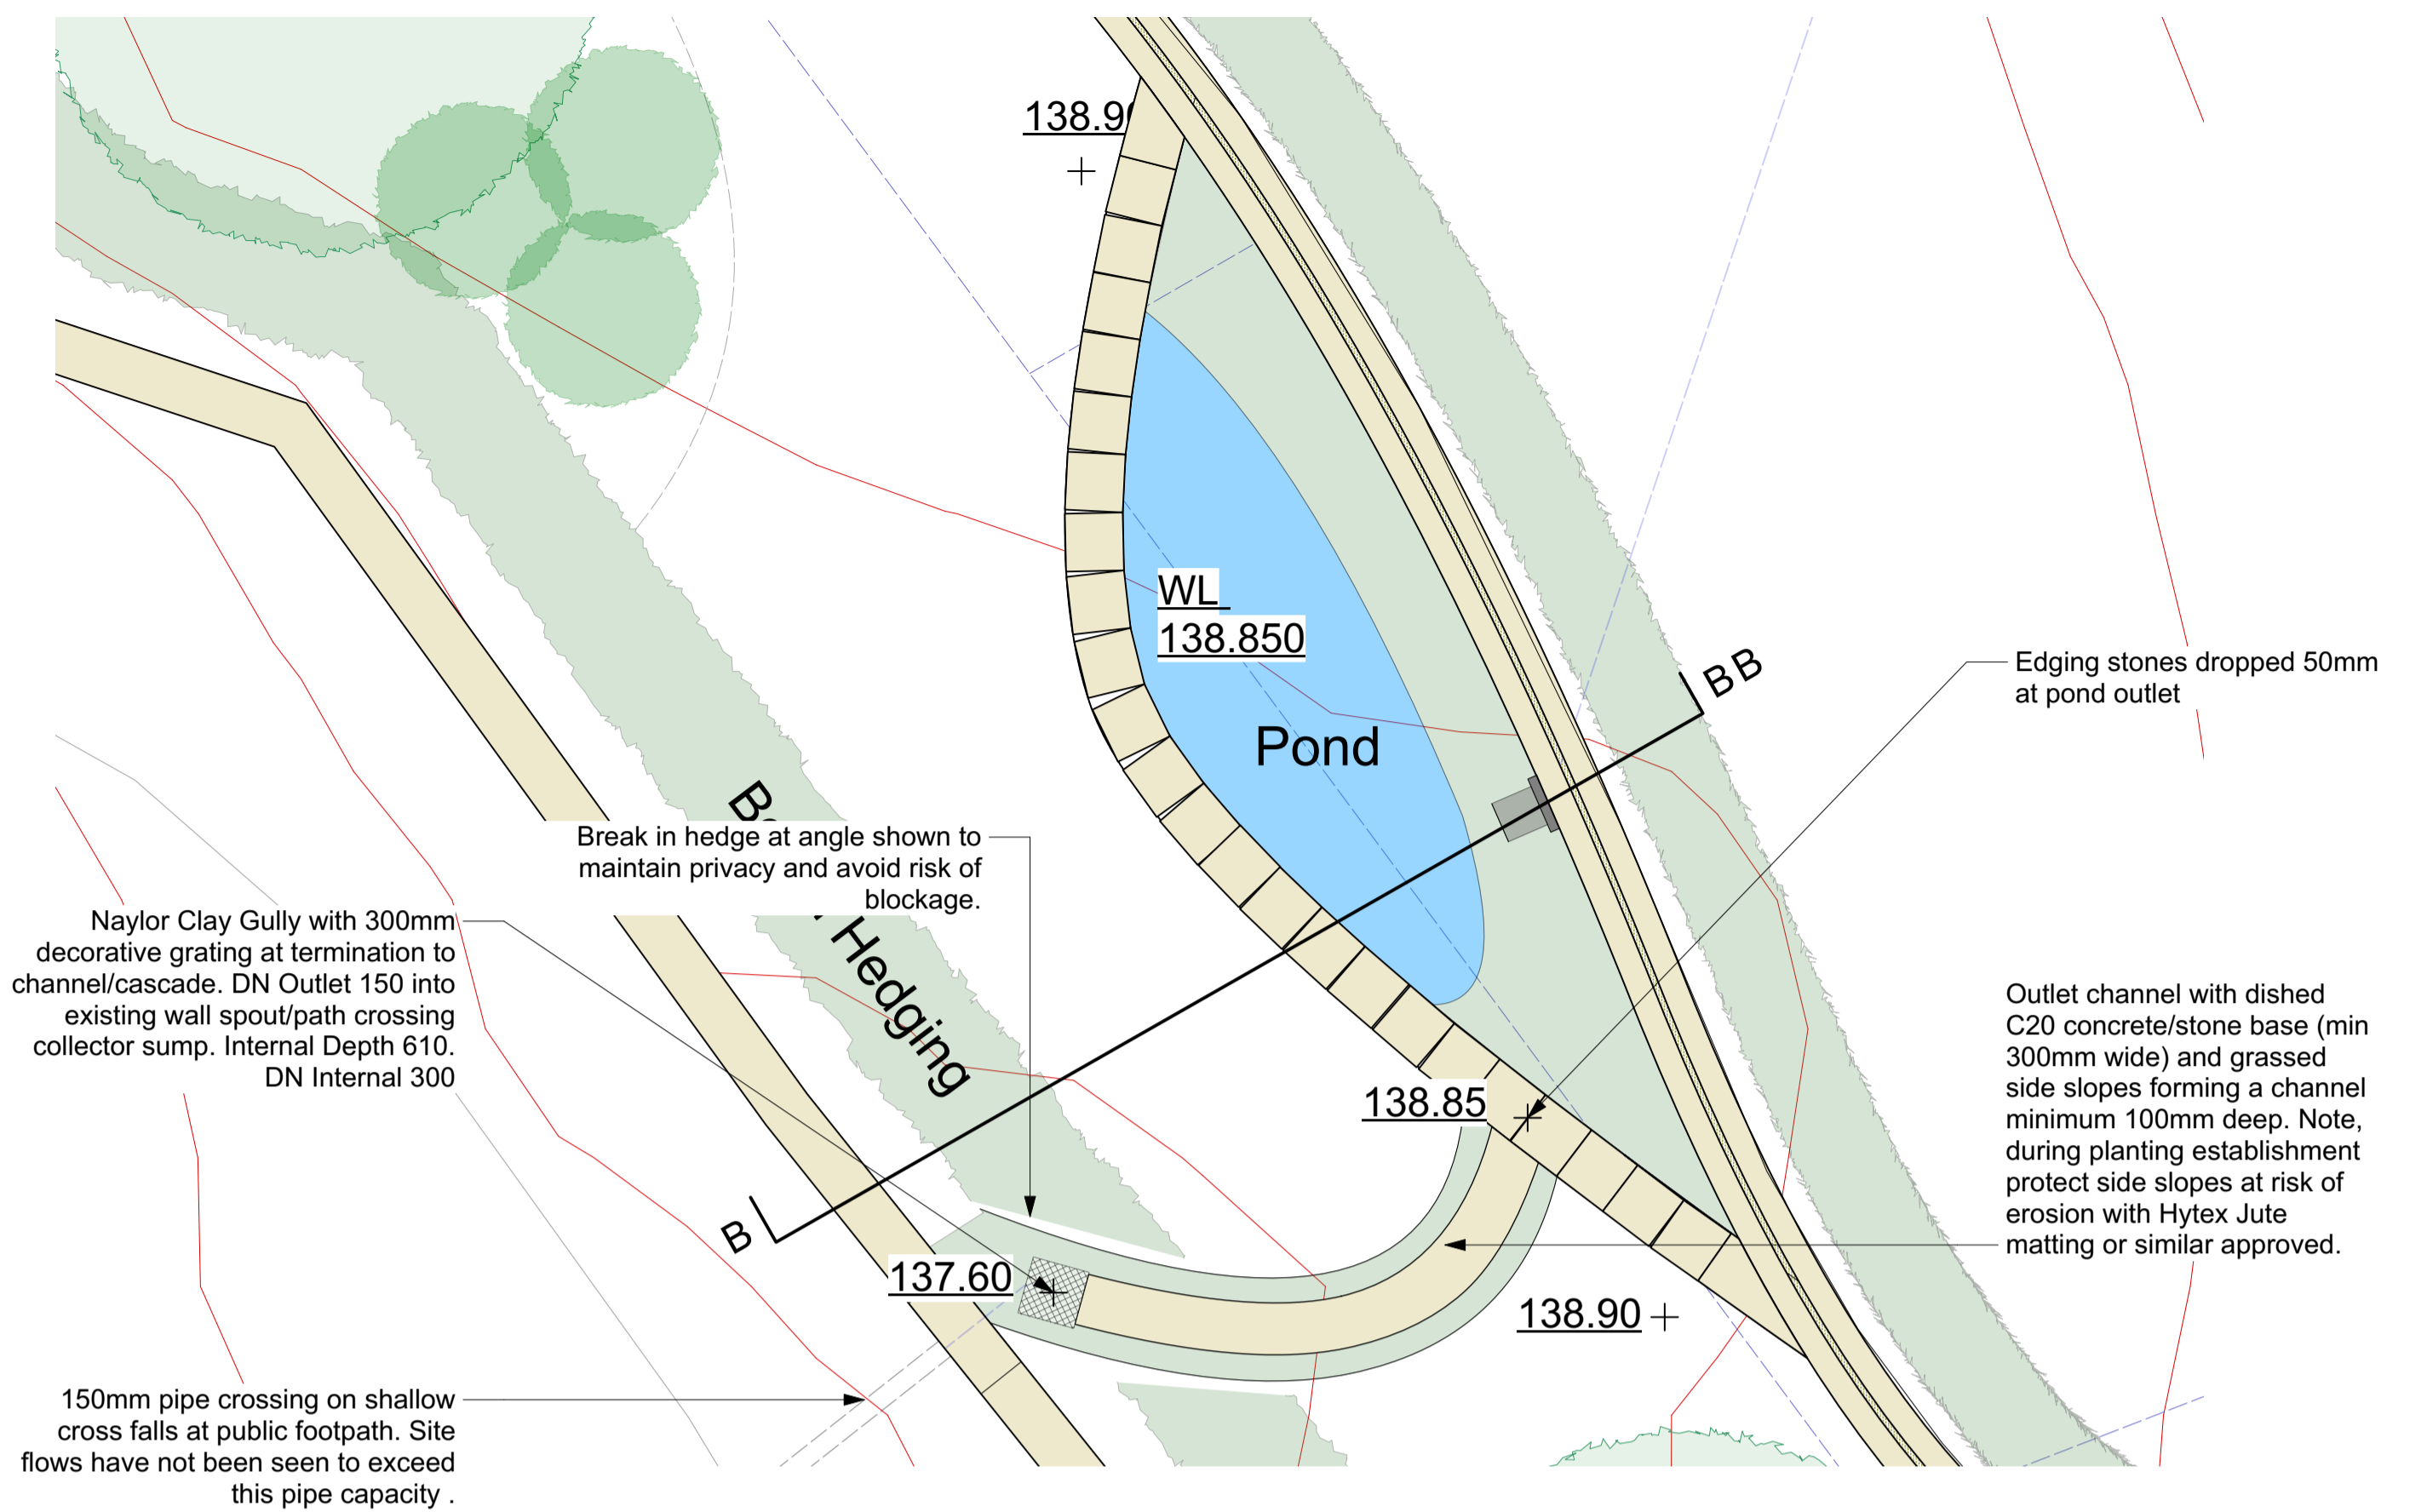

2 Elevation Inlet Pond
Scale: 1:20

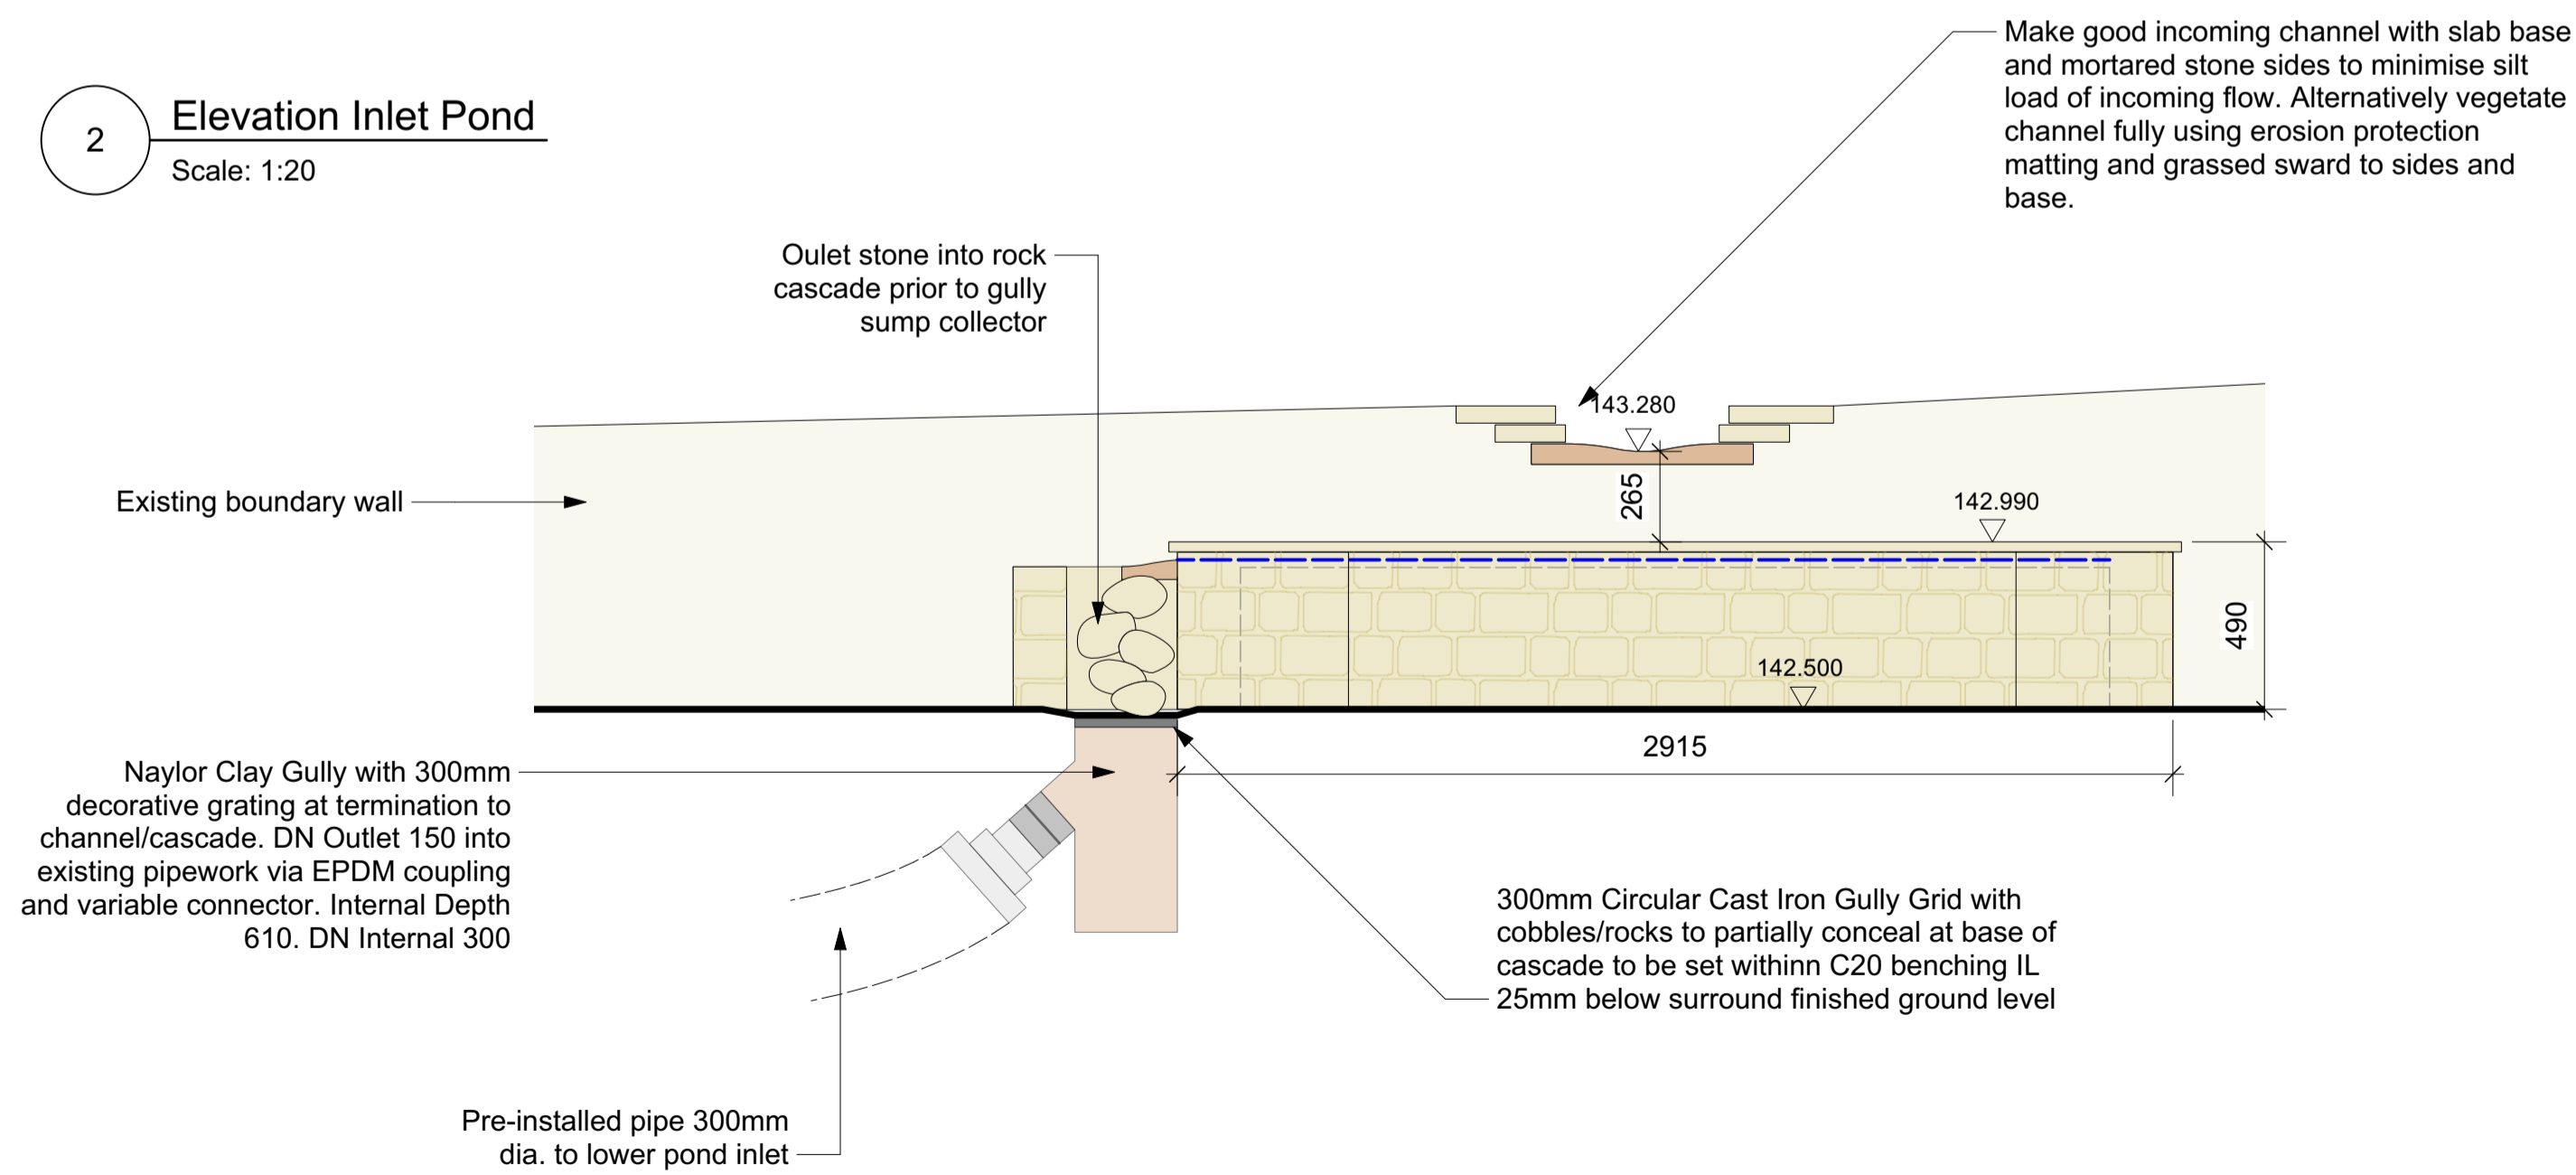

3 Section BB Lower Pond
Scale: 1:20

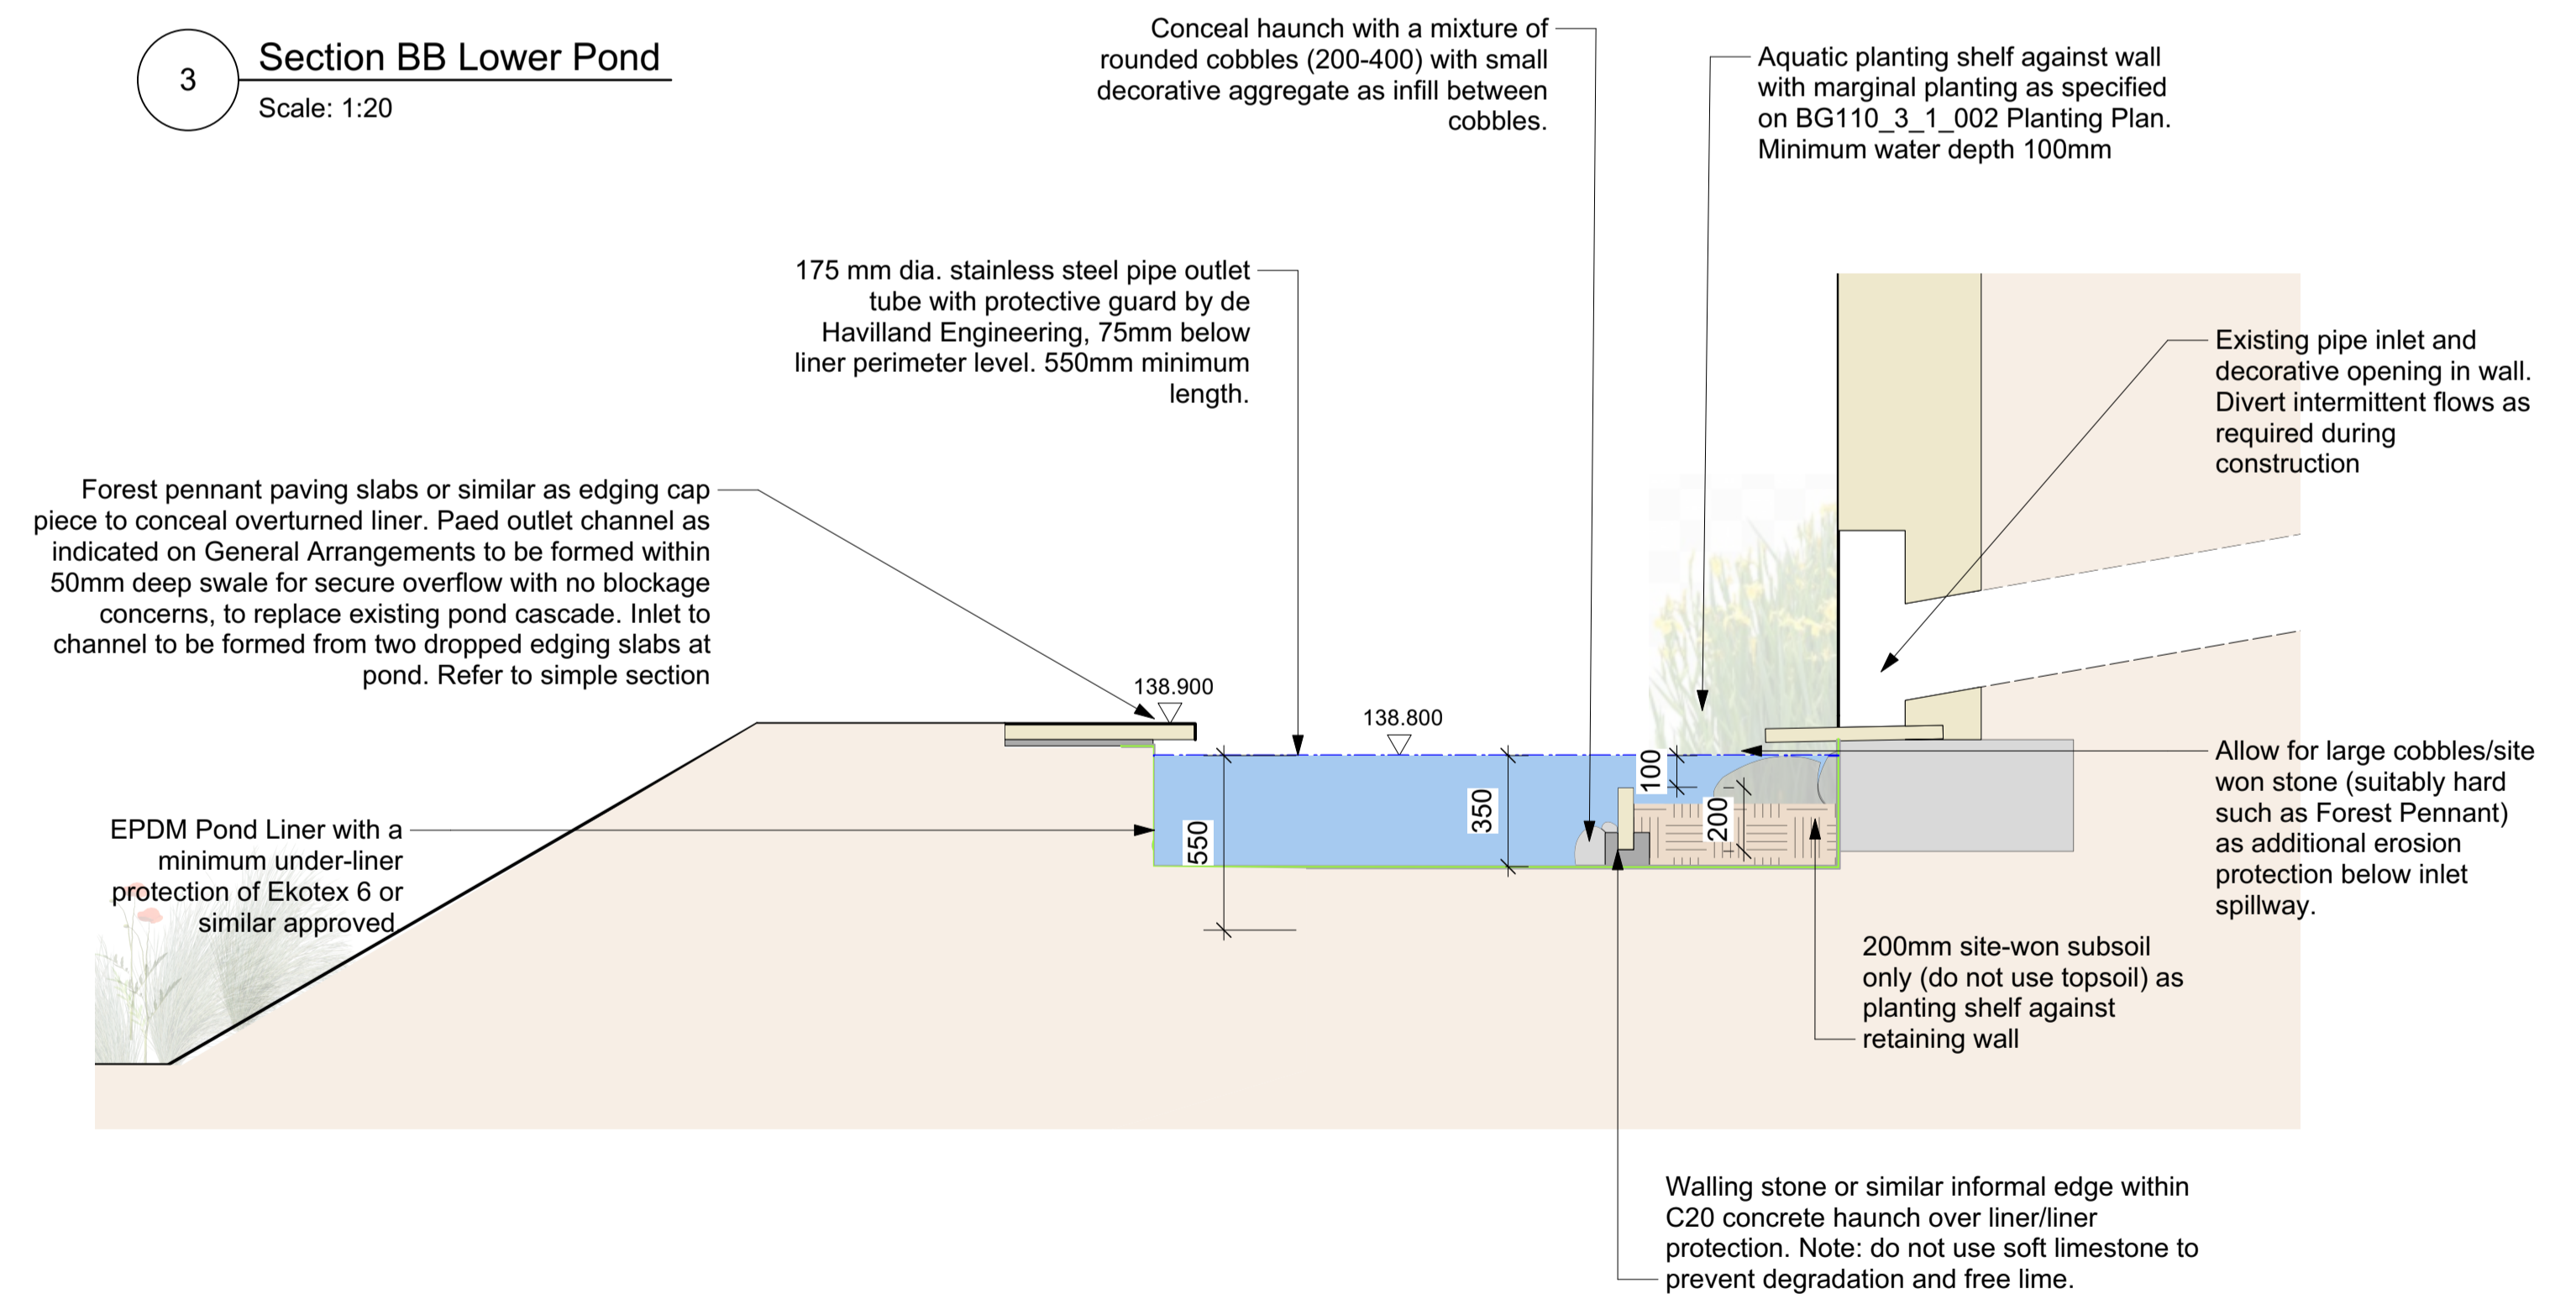

Note: Site flows have been assessed in relation to capacity of pipe diameter of public footpath pipe crossing - which is limited to 150mm diameter on relatively shallow falls.
The flow capacity of all pipework on site has been designed to match or exceed the possible flow rate of this limiting pipe.

Revision	Date	Description
A	02/02/2021	Ammend outlet detail

Client Name: Sean and Louise Bailey
Client Address: Springside, Queens Square,
Marle Hill, Chalford, Stroud GL6 8EX

Project:	Springside	Code:	BG110
Drawing Title:	Pond Sections	A	Scale @ A1: As Noted
Drawing Number:	BG110_3_1_002	Date:	04/11/2020
Status:	Planning	Drawn:	Dave Norton