

NORTH ELEVATION

remove existing windows
and fit inward opening
doors with glazed balustrade
externally

lower height of wall
to 1100mm above
balcony level




topiary cone box trees
each side of doors

450mm high timber sleeper planter
with espalier trees and underplanting

WEST ELEVATION

This drawing to be read in conjunction with landscape details

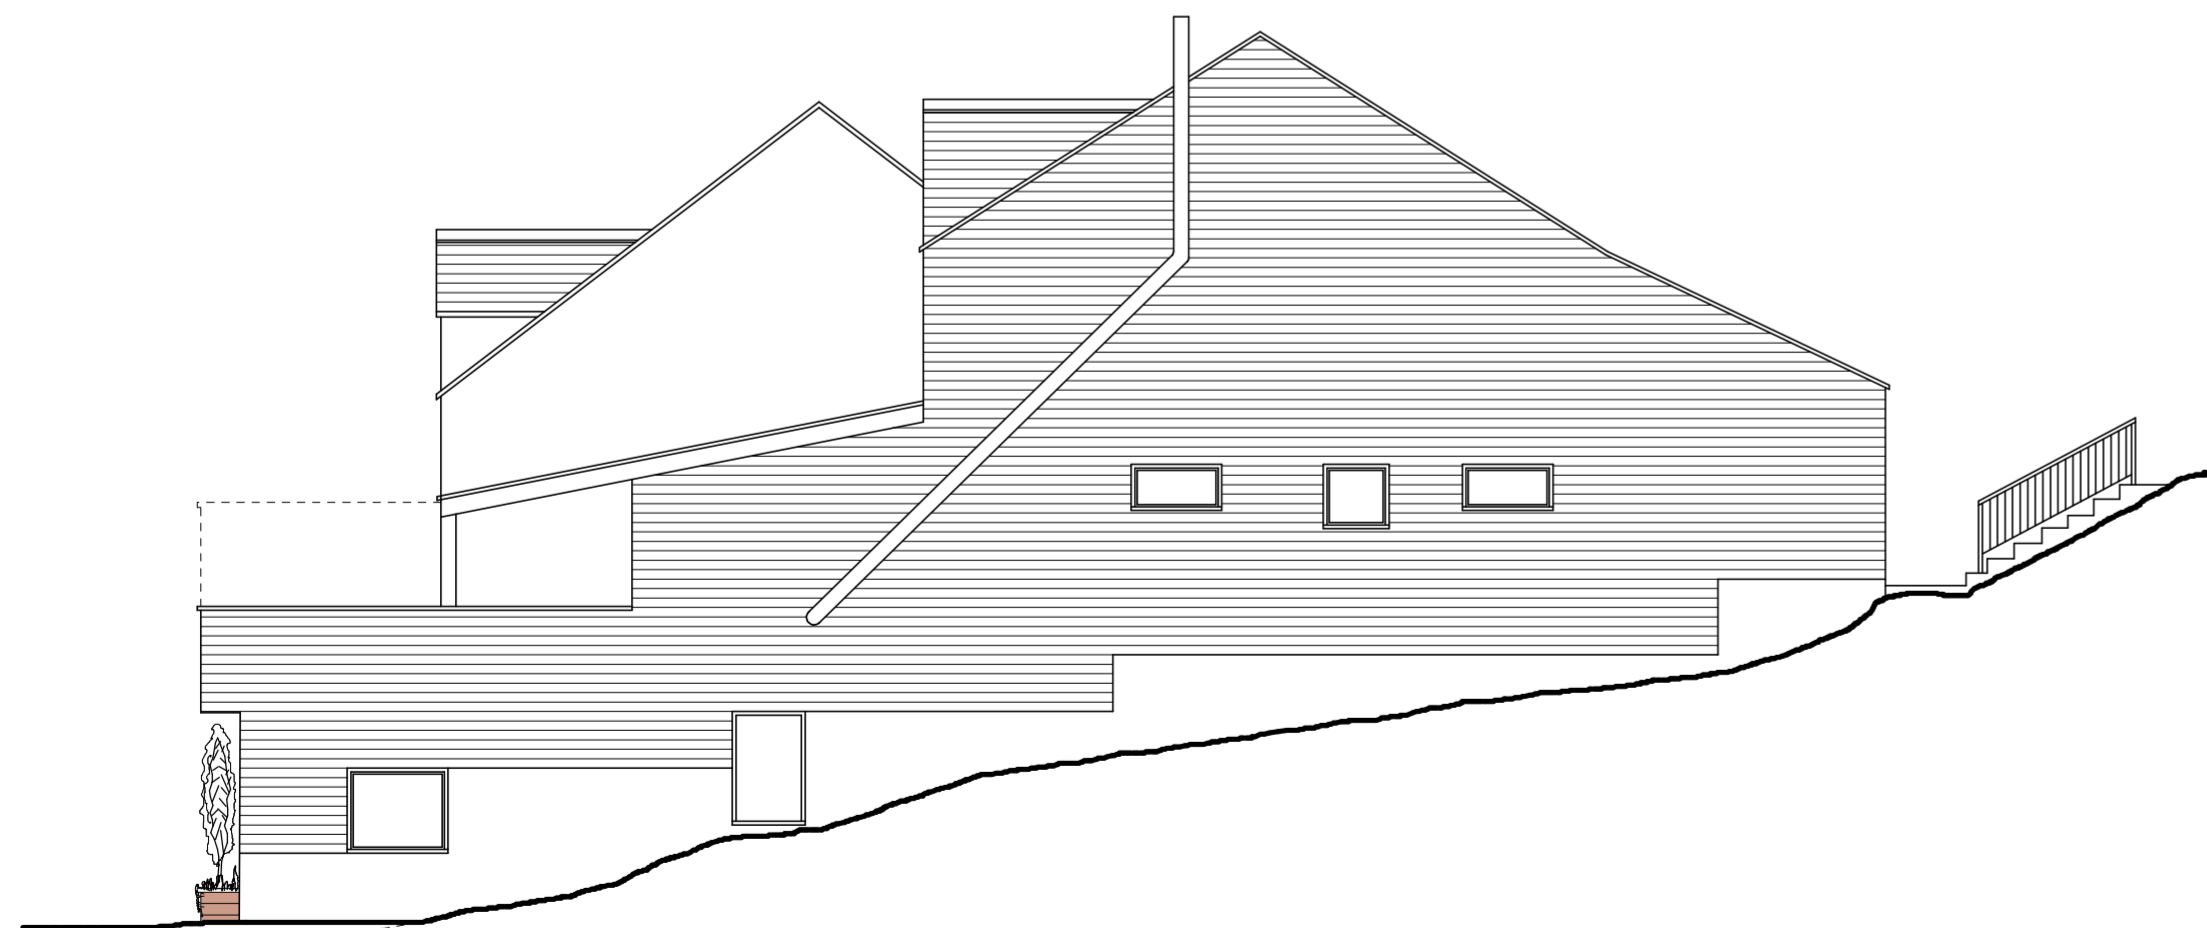

SOUTH ELEVATION

450mm high timber sleeper planter
with espalier trees and underplanting