


1 Site Section A
Scale: 1:50

2 Key Plan
Scale: 1:200

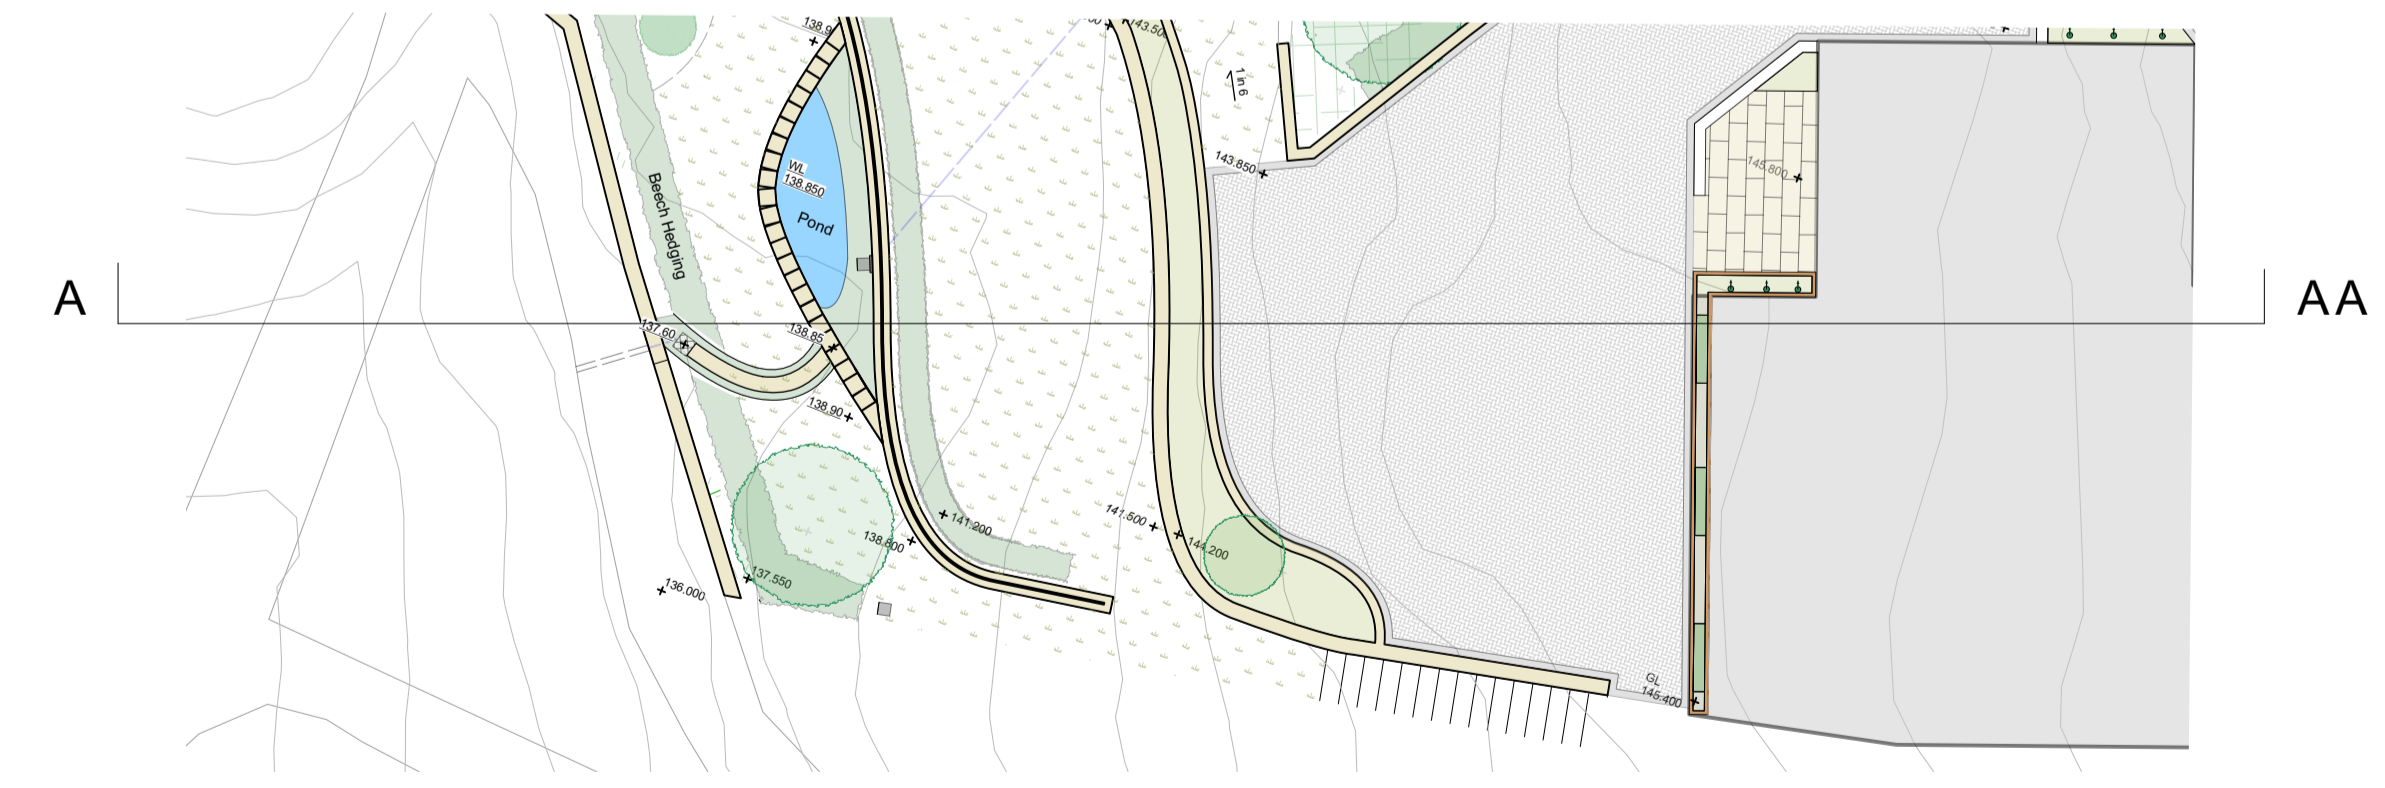

Revision	Date	Description
C	18/11/2020	Ammend hedge type to Beech throughout
D	14/12/2020	Incorporate SDC Comments add detail labelling
E	02/02/2021	Add channel outlet to ponds

Client Name: Sean and Louise Bailey
Client Address: Springside, Queens Square,
Marle Hill, Chalford, Stroud GL6 8EX

Project:	Springside	Code:	BG110
Drawing Title:	Site Section	E	Scale @ A1: As Noted
Drawing Number:	BG110_3_4_001	Date:	04/11/2020
Status:	Planning	Drawn:	Dave Norton

Filename: C:\Users\144788\OneDrive\Business_03 Current Projects\BG110_Springside Marle Hill\Drawing\CAD\Vectorworks\Springside General Arrangements RevF.vwx