
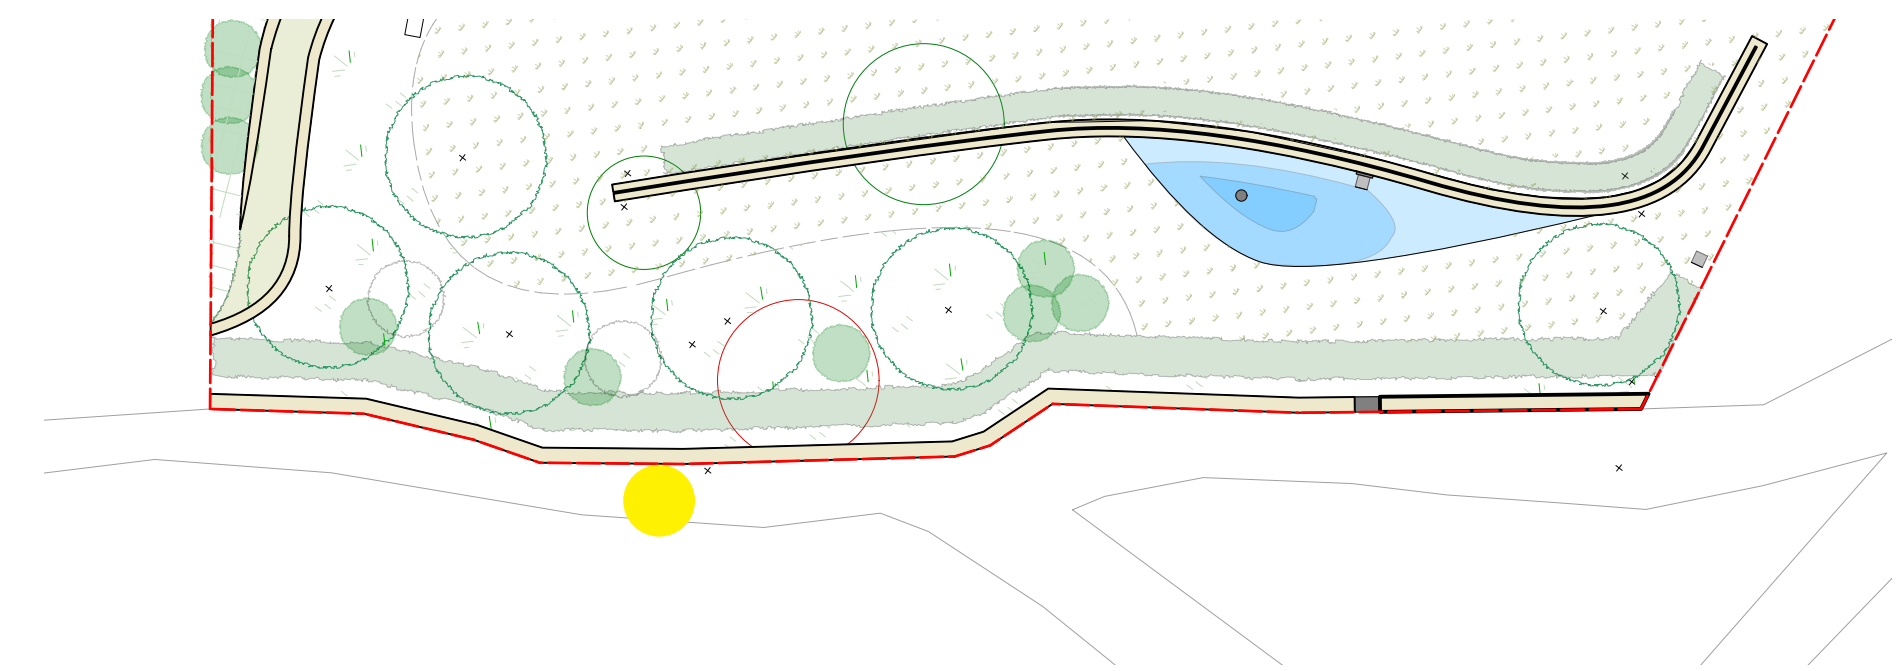


Fig.1 Upper Path - at this point the public footpath is at its most elevated. The lower parts of the path have reduced visibility.

Fig.2 Mid Path

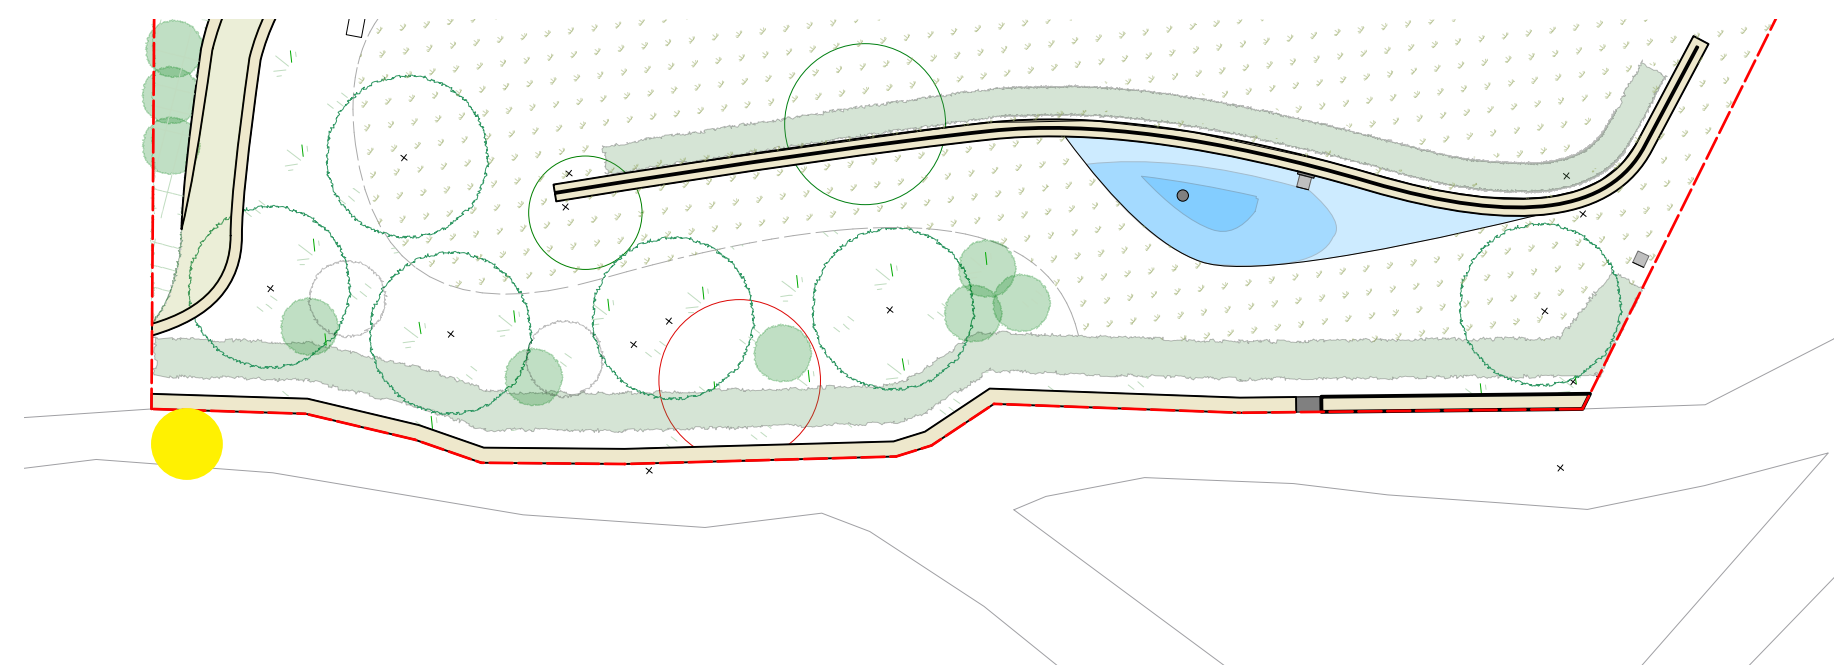

Revision	Date	Description

Client Name: Sean and Louise Bailey
Client Address: Springside, Queens Square,
Marle Hill, Chalford, Stroud GL6 8EX

Project: Springside
Drawing Title: Montage - Path Views
Drawing Number: BG110_3_9_001
Status: Planning

Code: BG110
Scale @ A1: NTS
Date: 18/11/2020
Drawn: Dave Norton

