

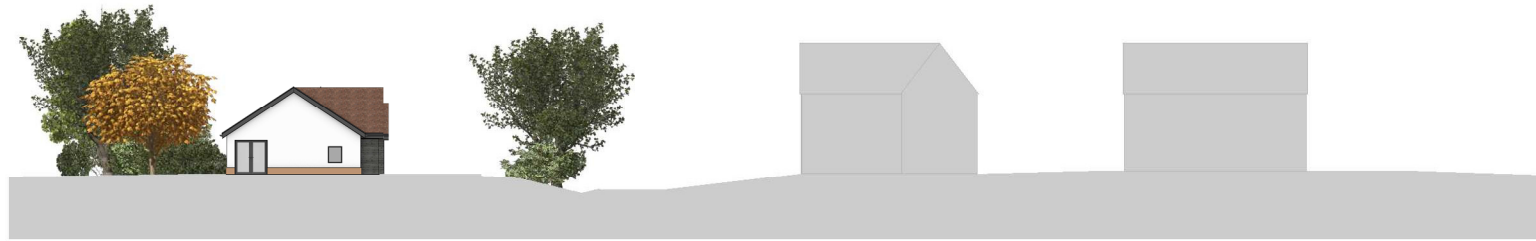


Existing Site Section A-A
1:500

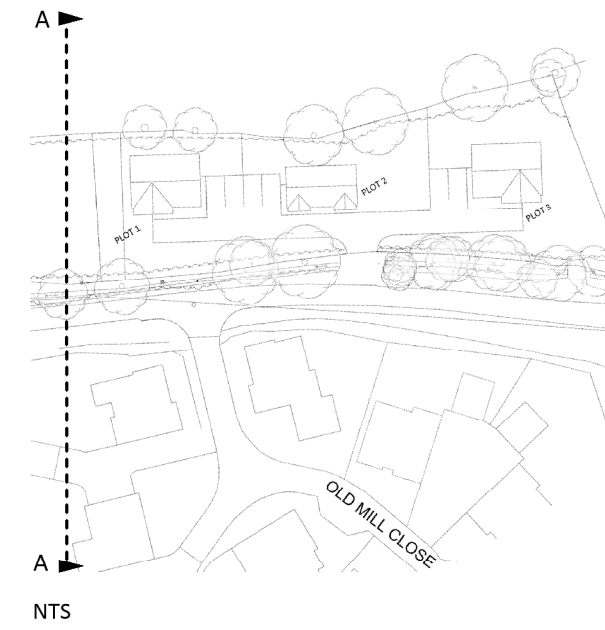


Proposed Site Section A-A
1:500


Scale 1:500

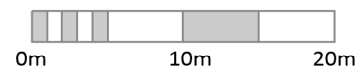

NTS

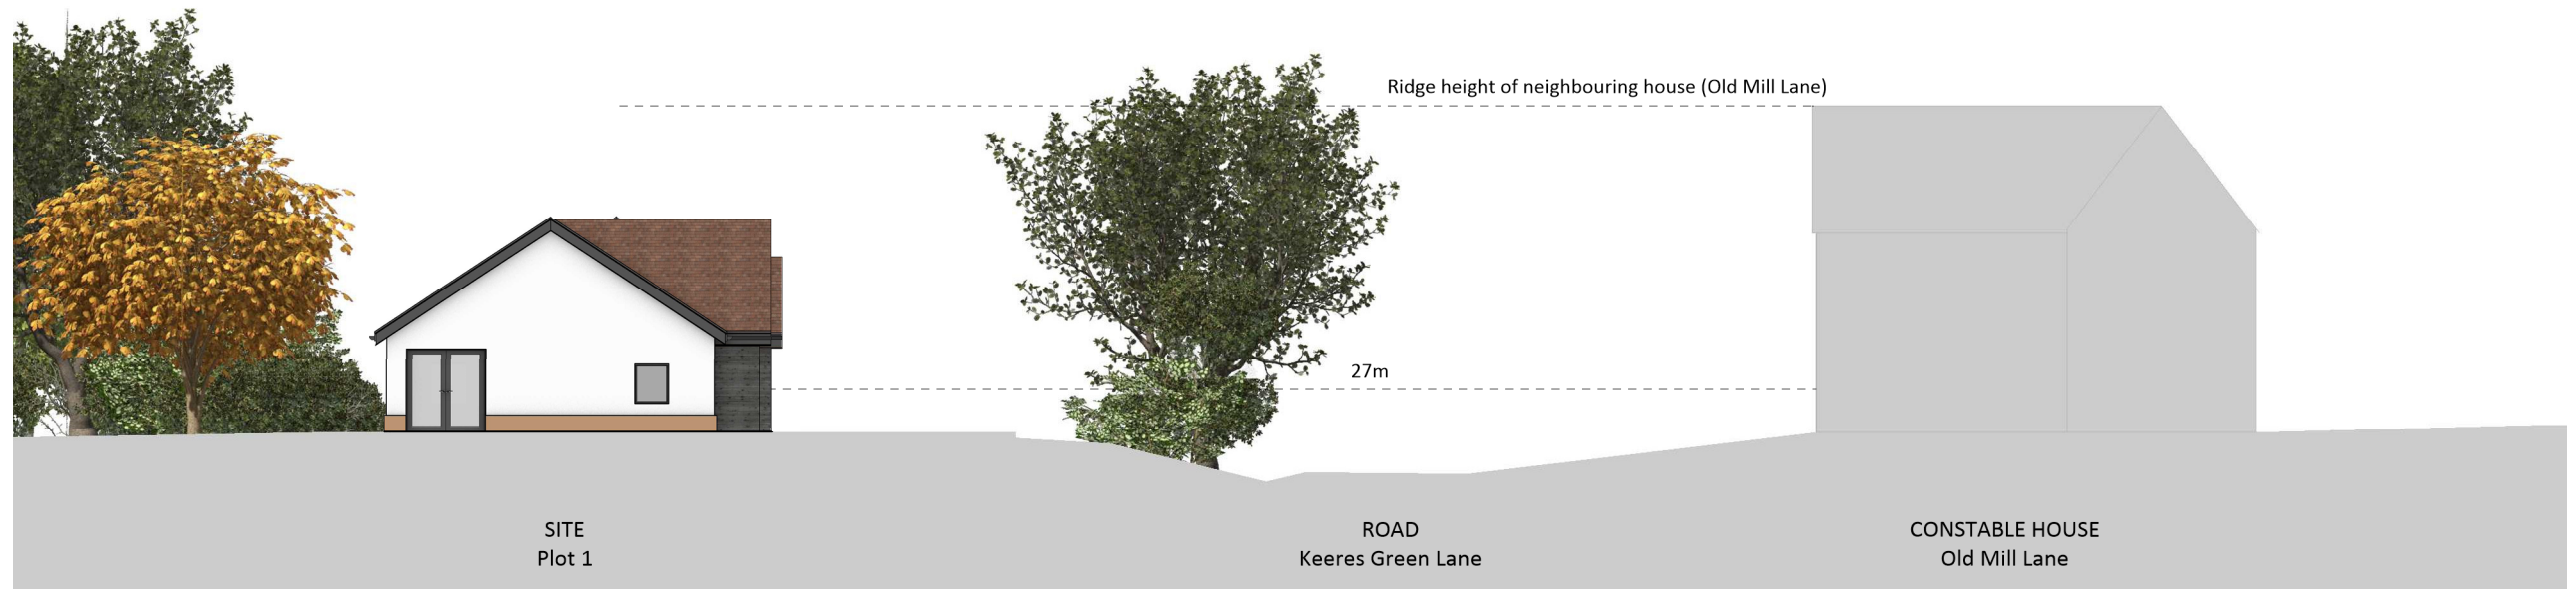

Proposed Site Section A-A
1:200

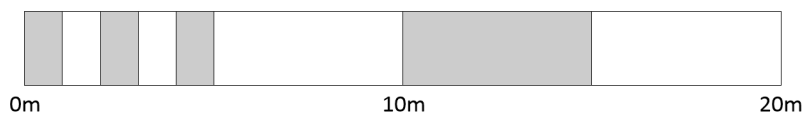

Verify all dimensions on site before commencing any work on site or preparing drawings. Do not scale from this drawing. This drawing and design are copyright of L Jones Architects Ltd.

All materials, samples and details subject to Local Authority approval.

All vegetation is indicative, species and scale taken from arboricultural survey.



FOR
REA
GROUP

PROJECT
KEERES GREEN,
DUNMOW

DRAWING
EXISTING & PROPOSED
SECTION

SCALE
SEE DRAWINGS @ A3

DATE
21/02/21