


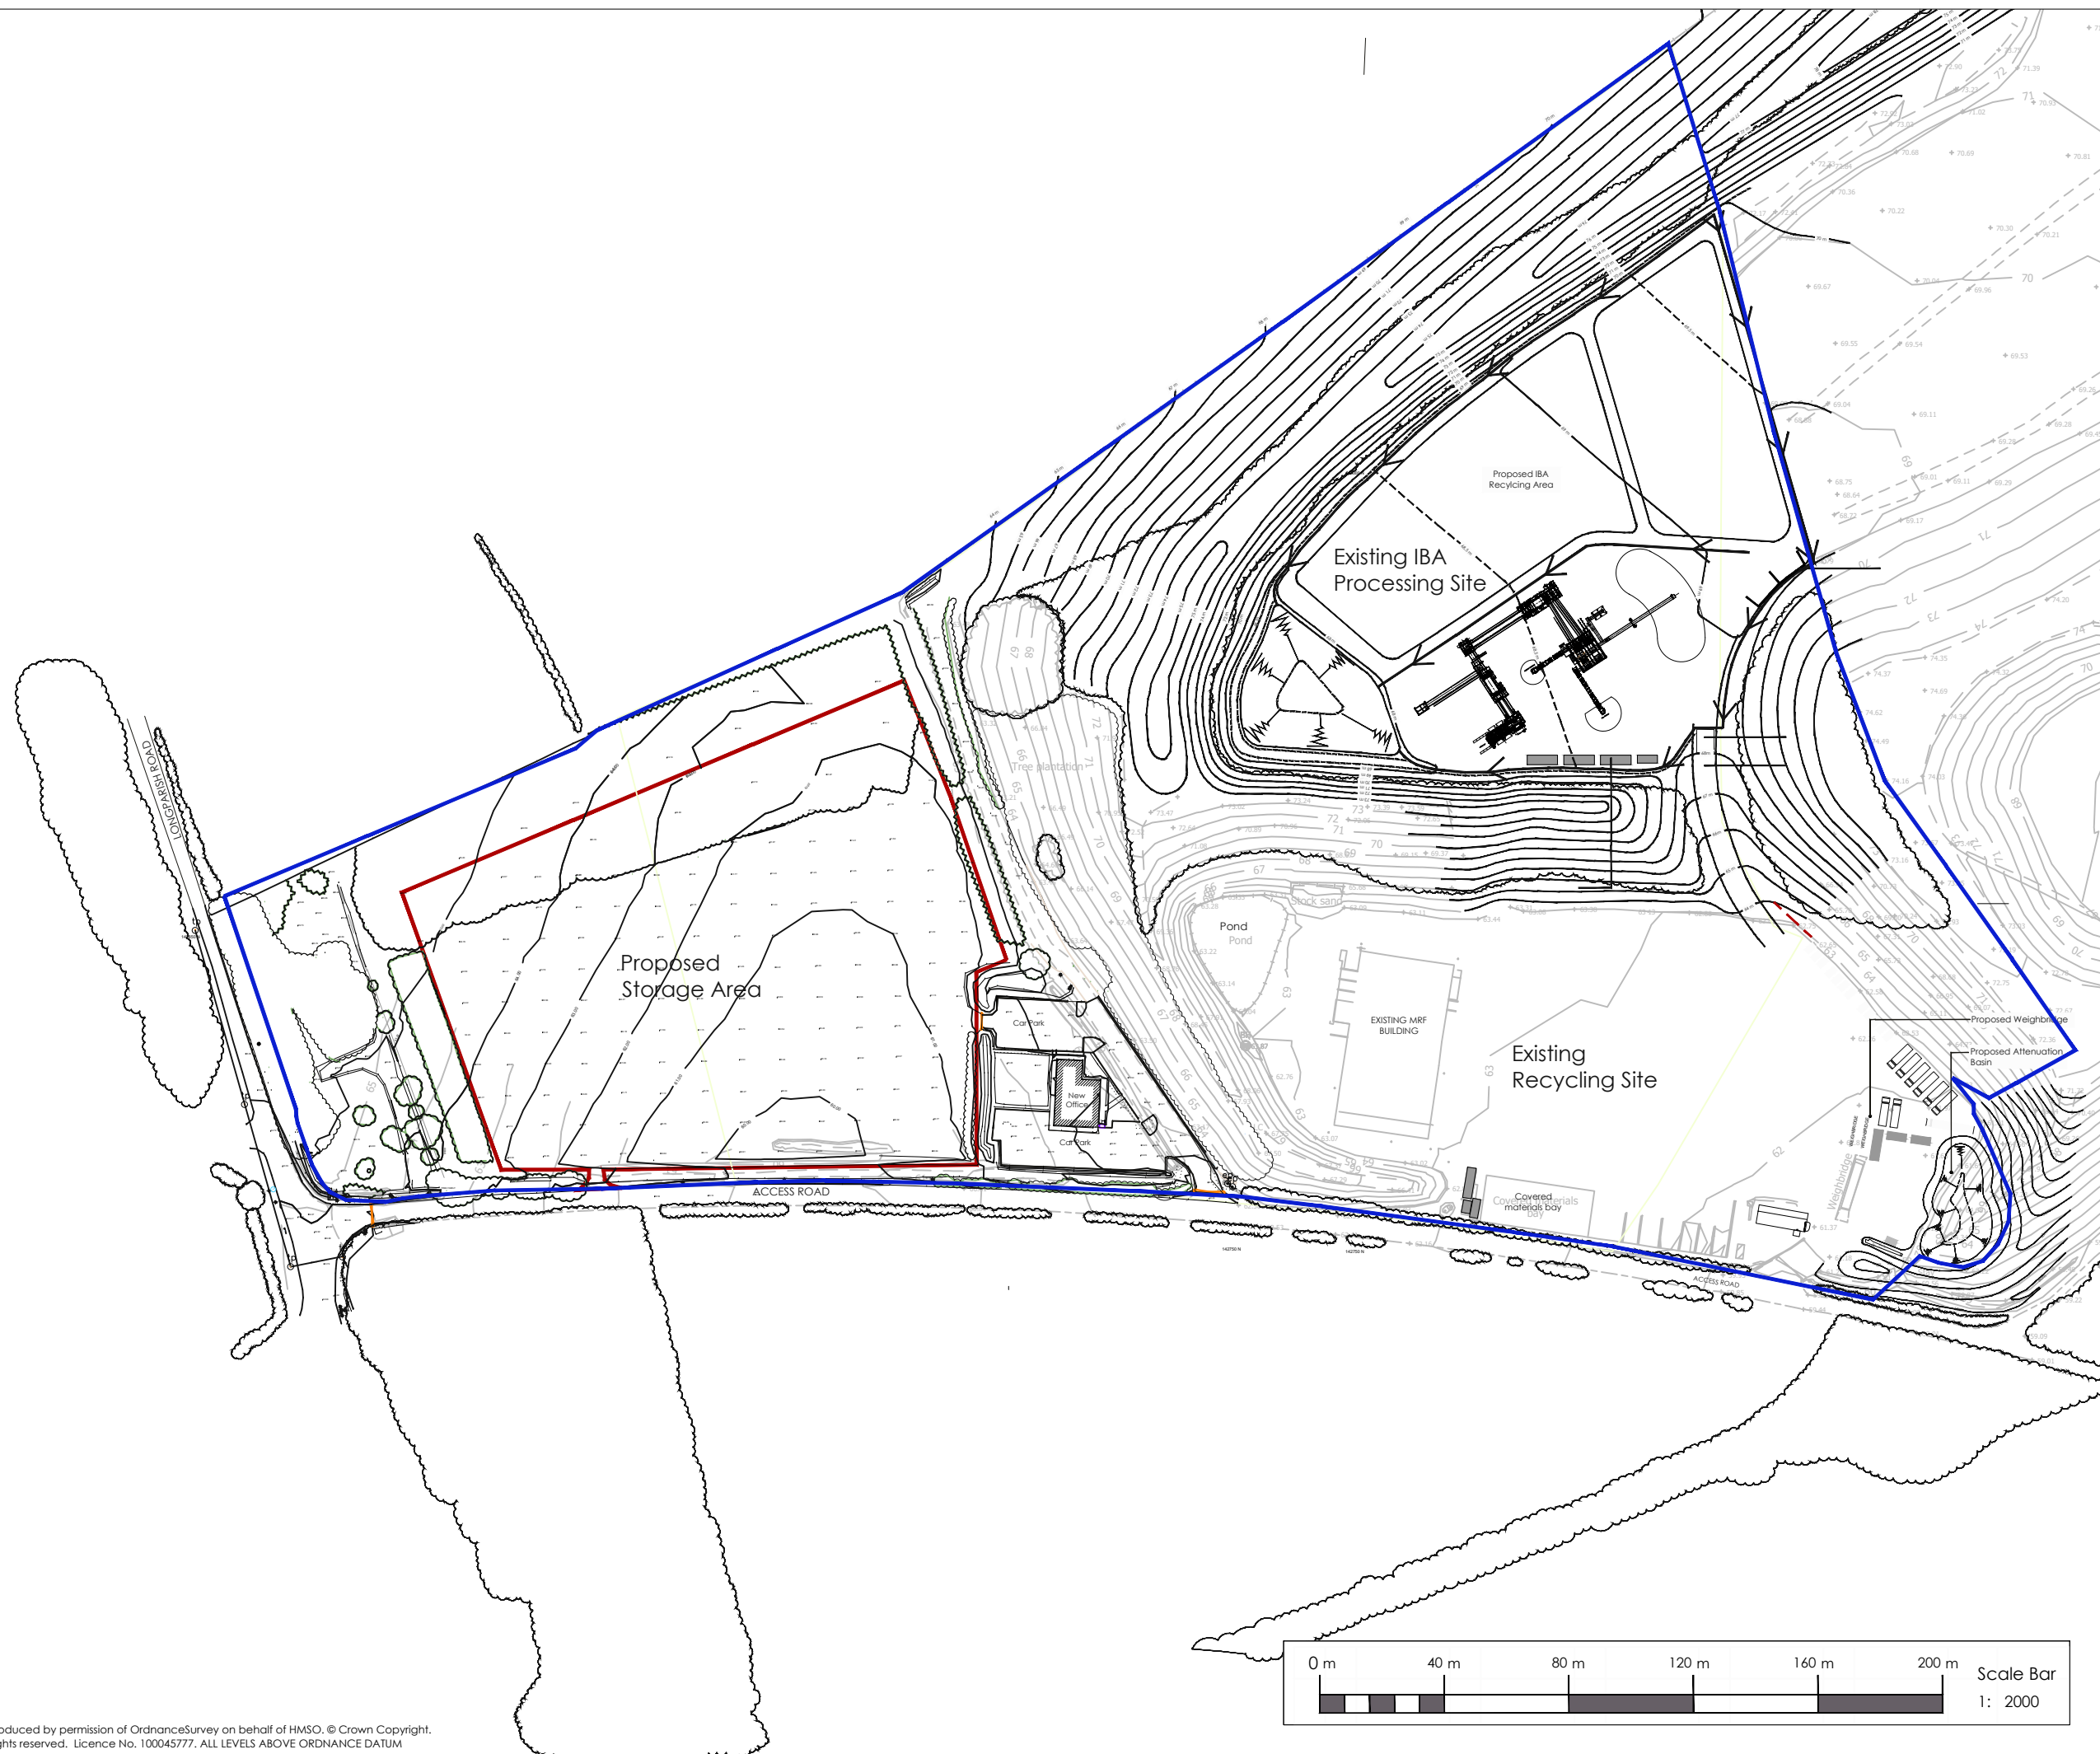

Key:

 Application Area

 Other Areas within the Applicant's Control



rev: date: details:



The Old Dairy
Yanworth
Cheltenham
Gloucestershire
GL54 3LQ
tel: 01285 721072

client: **FORTIS IBA Ltd**

project: **A303 Recycling Site:**

title: **Application Plan**

scale: 1:2000	date: 17/12/20	drawn by: SD	checked by: AW	size: A3
---------------	----------------	--------------	----------------	----------

Project ref: A3/341	dwg no: A3/341/3	rev:
---------------------	------------------	------

Reproduced by permission of OrdnanceSurvey on behalf of HMSO. © Crown Copyright. All rights reserved. Licence No. 100045777. ALL LEVELS ABOVE ORDNANCE DATUM