


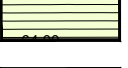



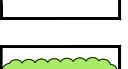

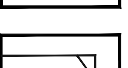

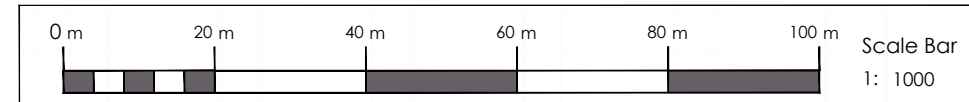




Key:

-  Application Area
-  Existing Trees, Woodland & Hedgerow
-  Recent Tree and Shrub Planting
-  Proposed Bunding
-  Impermeable Hard Standing
-  Proposed Lagoon
-  Indicative Stockpile
-  Retaining Wall
-  Proposed Tree and Shrub Planting
-  Proposed Hedgerow
-  Cross Sections (See drawing A3/341/6)



Reproduced by permission of Ordnance Survey on behalf of HMSO. © Crown Copyright. All rights reserved. Licence No. 100045777. ALL LEVELS ABOVE ORDNANCE DATUM

rev: A date: 05/01/21 details: SD Spot height amendments
 rev: B date: 22/01/21 details: WP Spot height amendments

 **corylus**
 Planning & Environmental Ltd.
 The Old Dairy
 Yanworth
 Cheltenham
 Gloucestershire
 GL54 3LQ
 tel: 01285 721072

client: FORTIS IBA Ltd

project: A303 Enviropark

title: Proposed Site Layout

scale: 1:1000 date: 21/12/20 drawn by: SD checked by: AW use: A3

Project ref: A3/341 dwn no: A3/341/5 rev: B