



All dimensions are in millimetres unless otherwise stated.  
 All dimensions to be verified on site before proceeding with the work.  
 Any discrepancies to be notified in writing to Architect immediately.



**HOKO DESIGN**  
**BELL | L20004 AL(02)01**  
 MOSSGIEL REVISION H  
 HIGH STREET PLANNING  
 AUCHENBLAE 1:50 @ A2  
 AB30 1WR | 19th FEBRUARY 2020

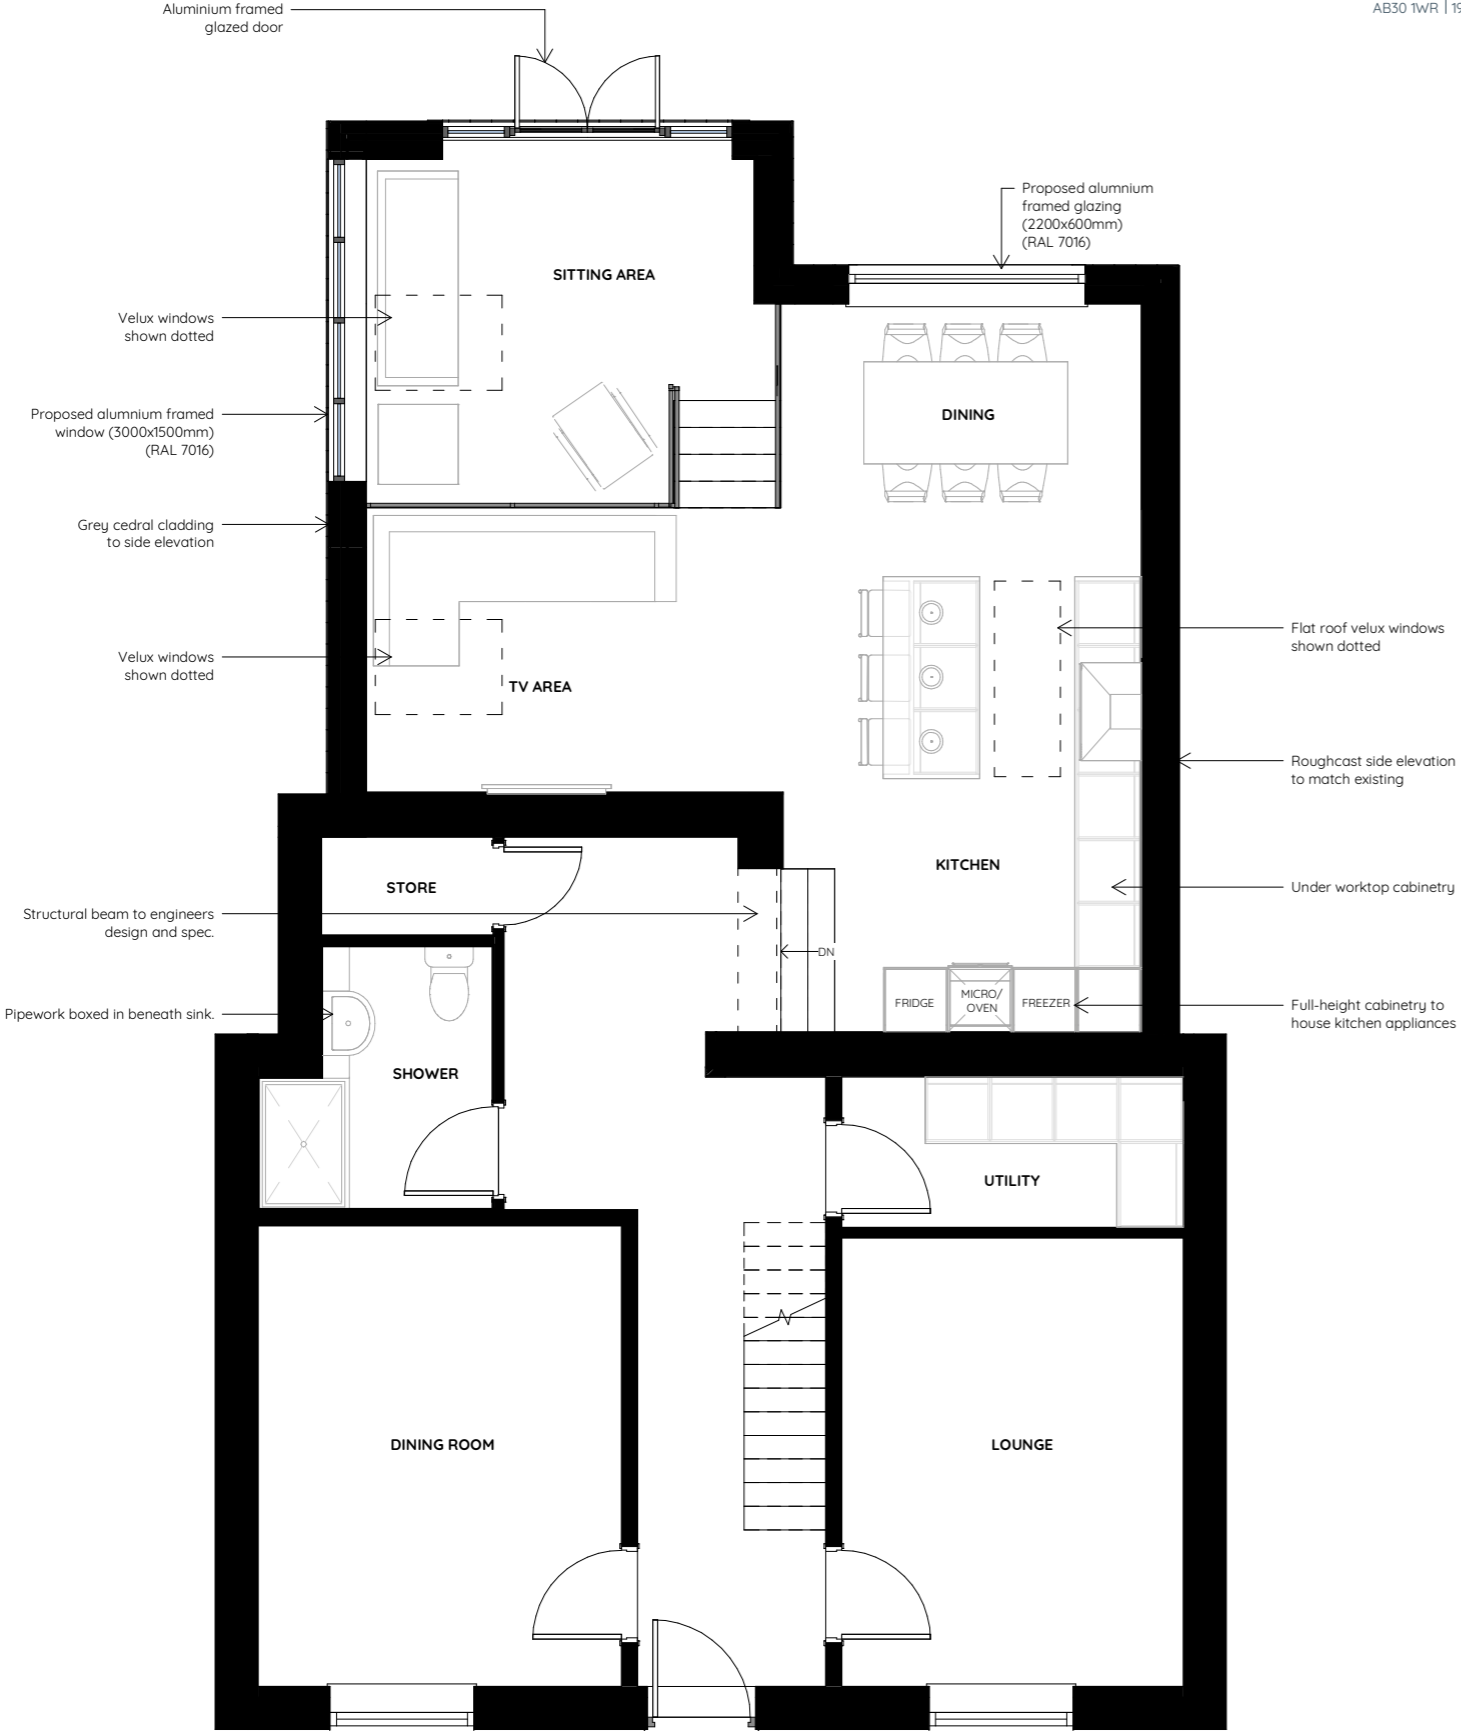

**1 GROUND FLOOR - AS PROPOSED**

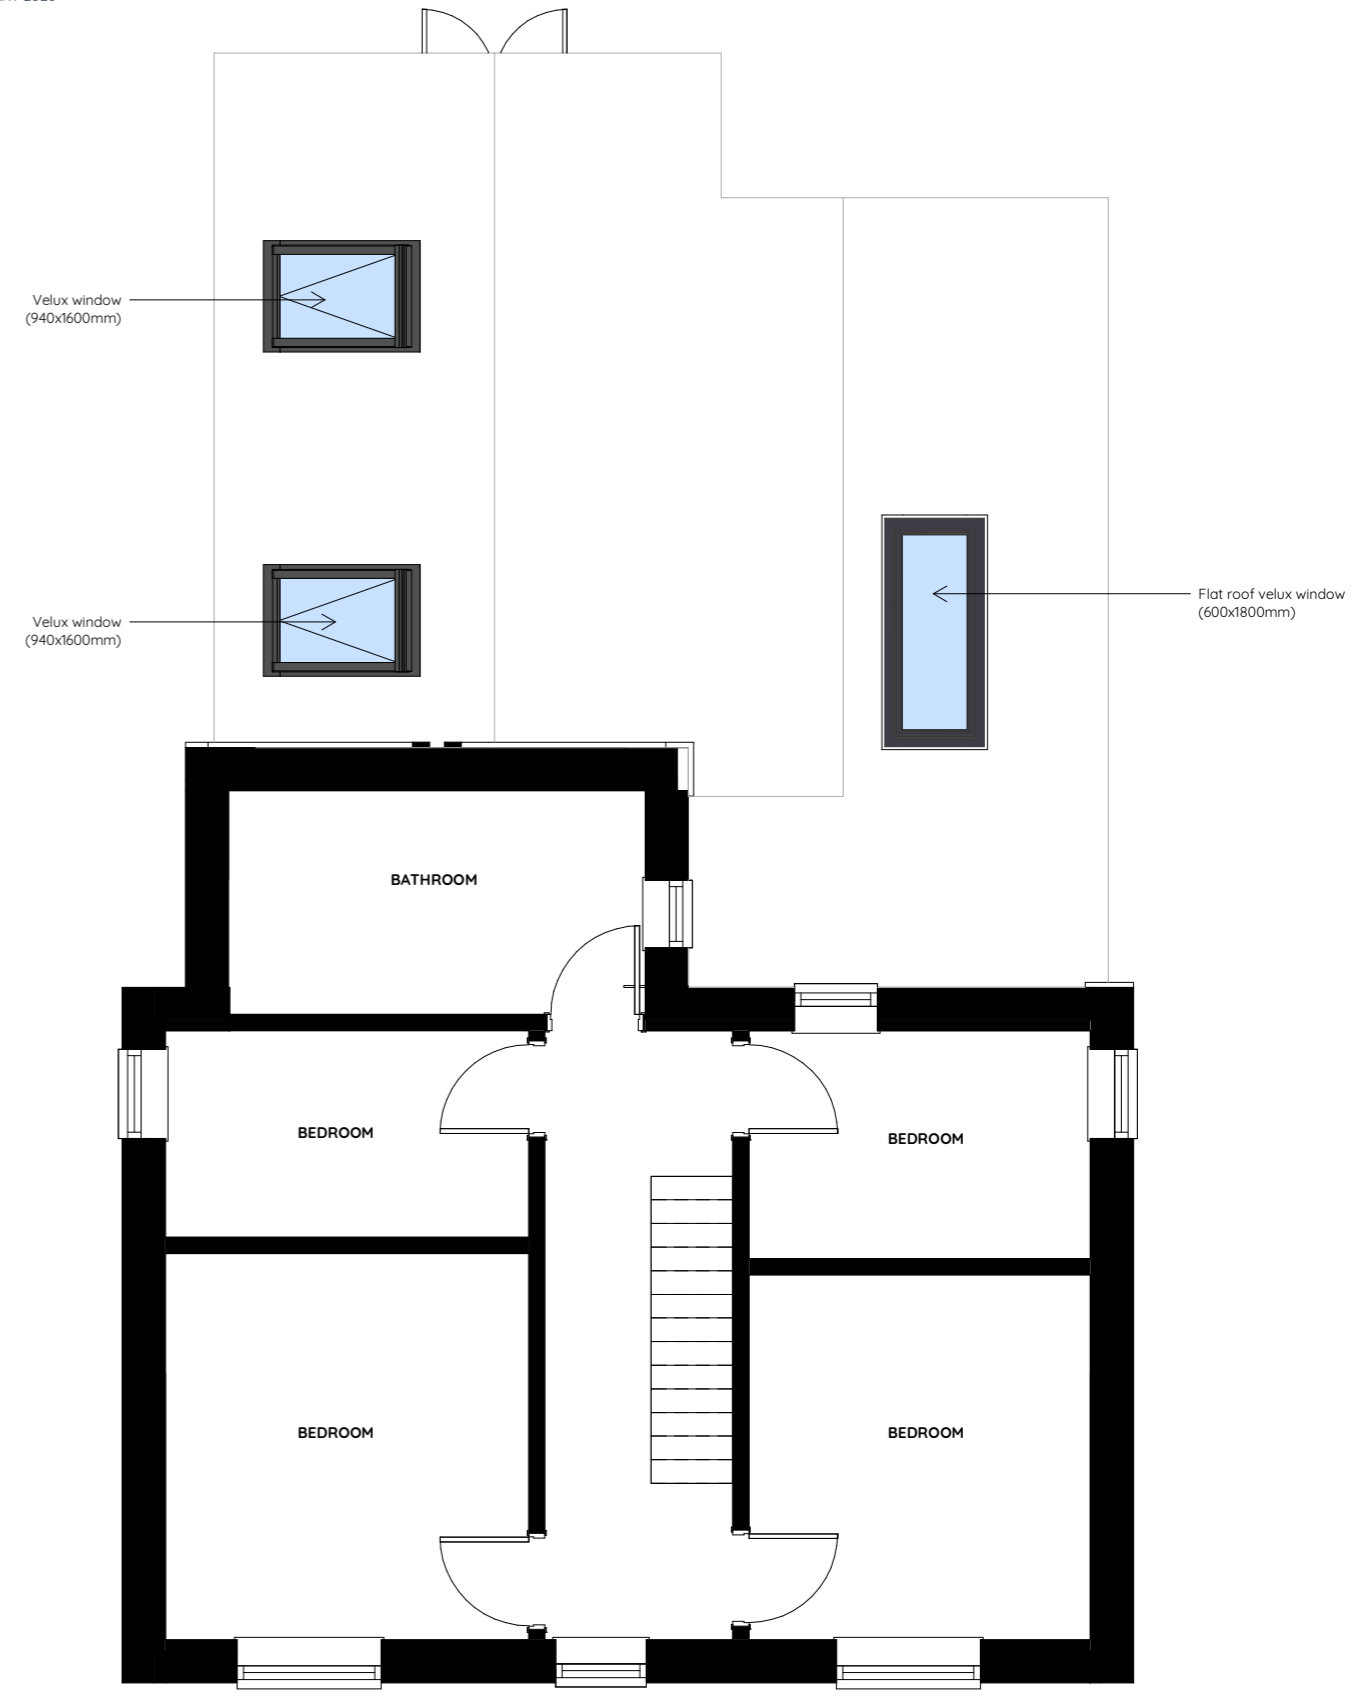

**2 FIRST FLOOR - AS PROPOSED**

**FLOOR PLANS**  
 AS PROPOSED

**CONTACT**  
 0141 378 4070

INFO@HOKODESIGN.COM

WWW.HOKODESIGN.COM