


All dimensions are in millimetres unless otherwise stated.
All dimensions to be verified on site before proceeding with the work.
Any discrepancies to be notified in writing to Architect immediately.




HOKO DESIGN

BELL | L20004 AL(01)01
MOSSGIEL REVISION **A**
HIGH STREET PLANNING
AUCHENBLAE 1:50 @ A2
AB30 TWR | 12/05/20

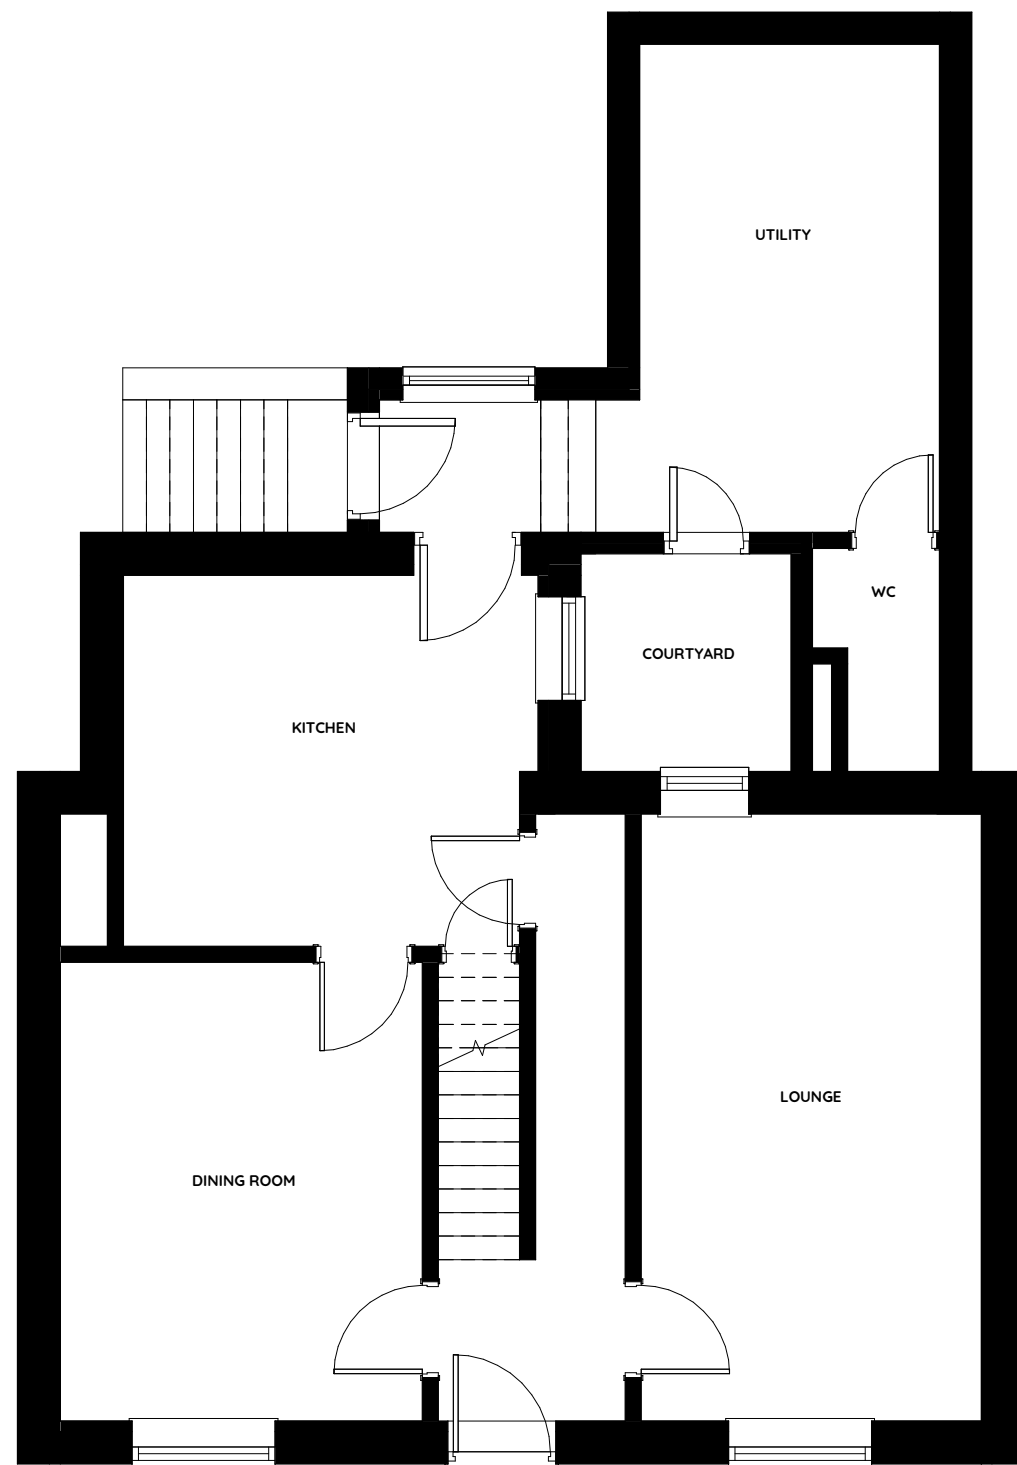

1 GROUND FLOOR - AS EXISTING
1:50

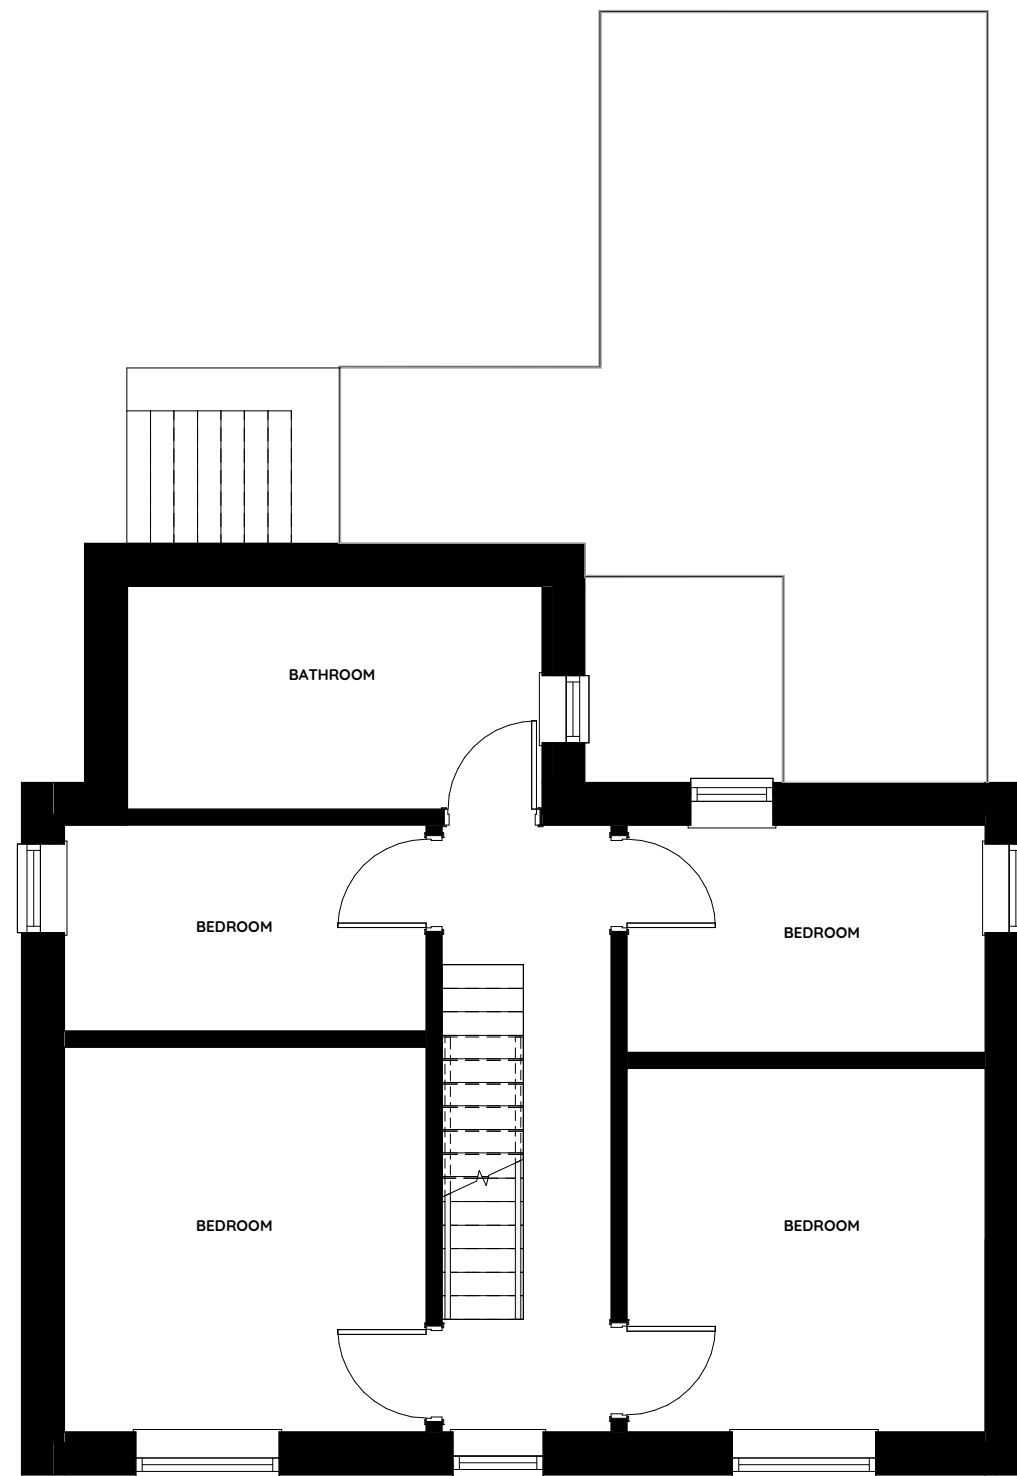

2 FIRST FLOOR - AS EXISTING
1:50

FLOOR PLANS

AS EXISTING

CONTACT
0141 378 4070

INFO@HOKODESIGN.COM

WWW.HOKODESIGN.COM