




0 5 10 15 20 25
 Scale 1:500 @ A3
 Meters

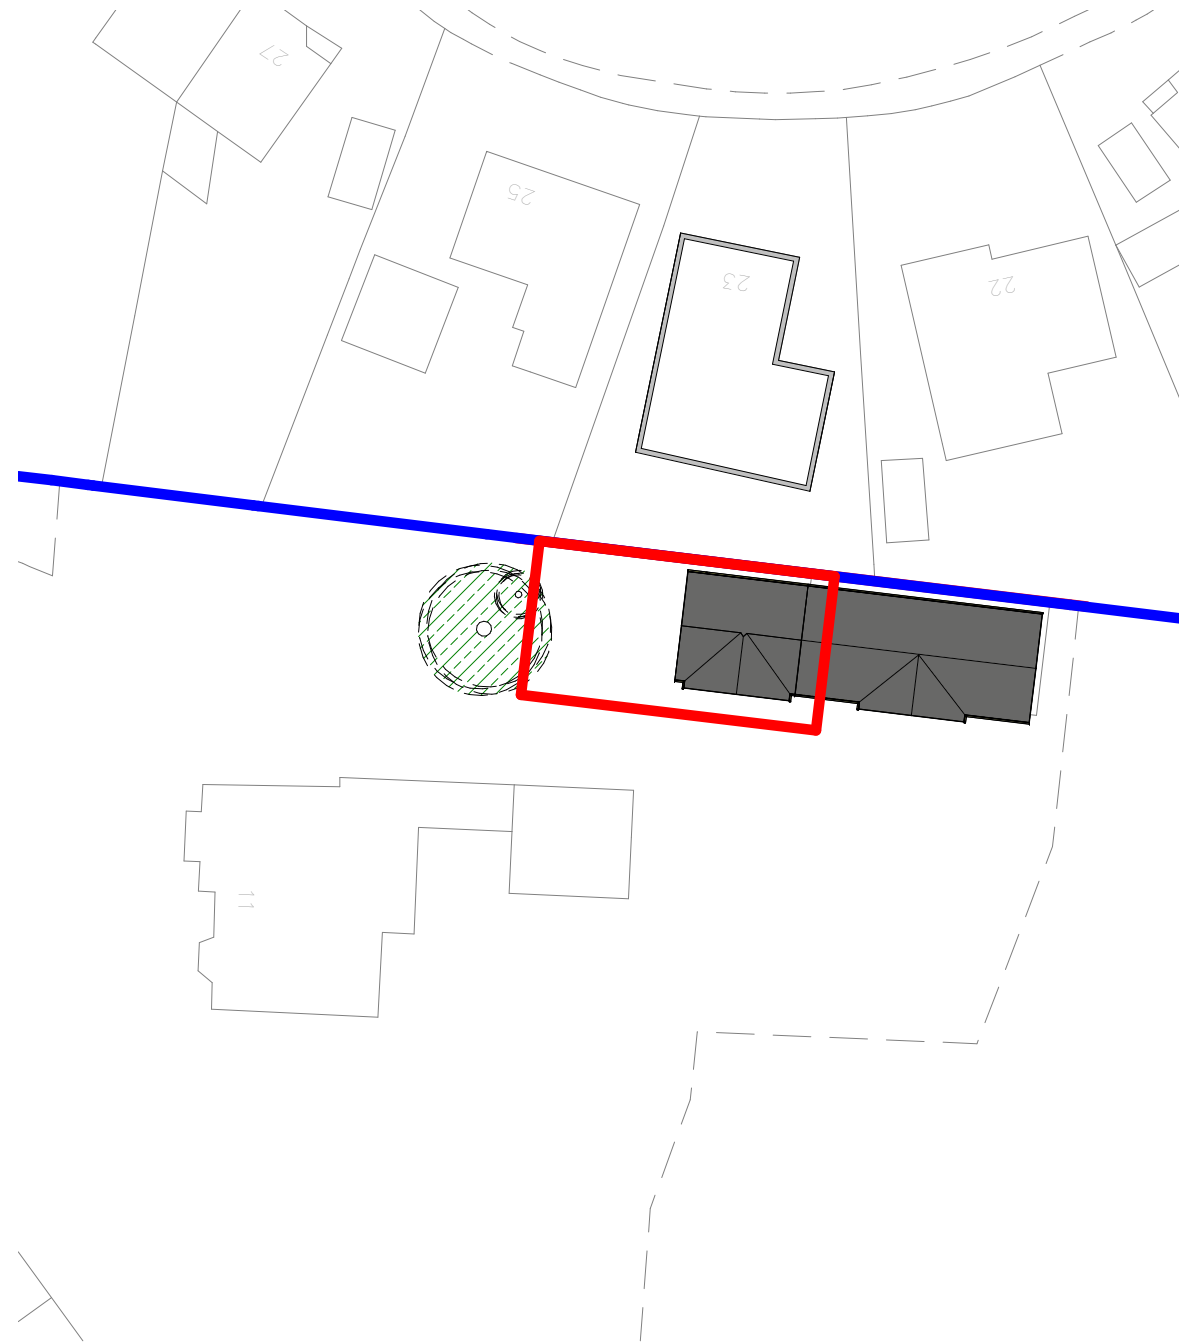

Site
1 : 500

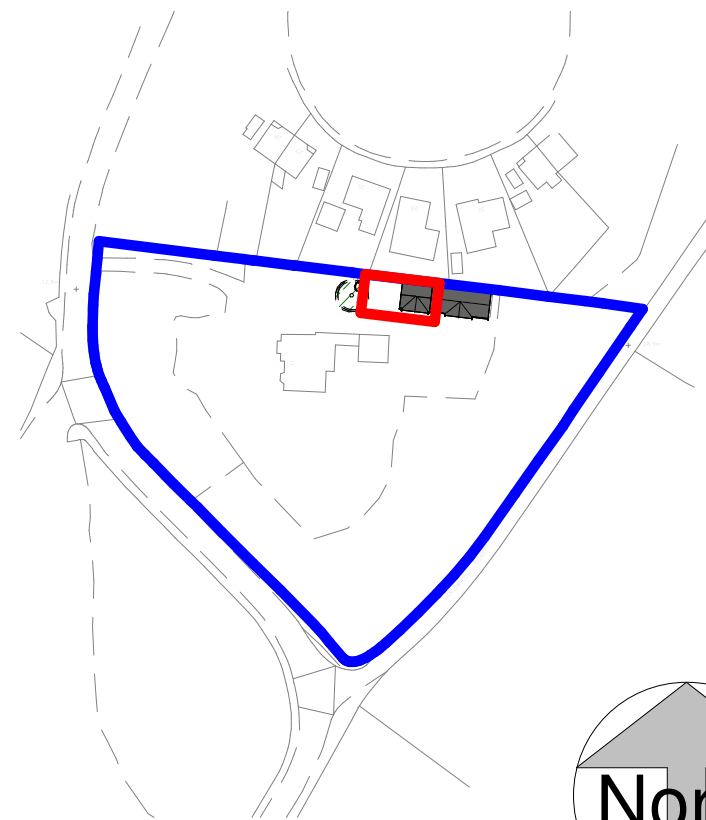

Location
1 : 2000

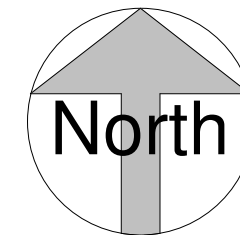

For Planning & LBC

reynolds architecture ltd.
 1 tulloch street, dingwall. IV15 9JY
 tel. 01349 867766 fax. 01349 867769
 www.reynolds-architecture.com

No.	Description	Date
A	Extension reduced in length	13.02.21

Mr Brian Rizza
 Erection of garage/carport @ 11
 Drummond Crescent, Inverness

Site & Location Plan
 Date 09/09/2020
 Drawn by MB
 Scale As indicated
 2020 063 - 000

1. Protected by copyright, no reproduction without express permission from architect.
 2. Contractor is responsible for checking all dimensions prior to construction.
 3. Discrepancies to be referred to architect for decision.
 4. Must be read in conjunction with written specification and engineers/sub contractors construction information.