



EXISTING GROUND FLOOR PLAN
1:100

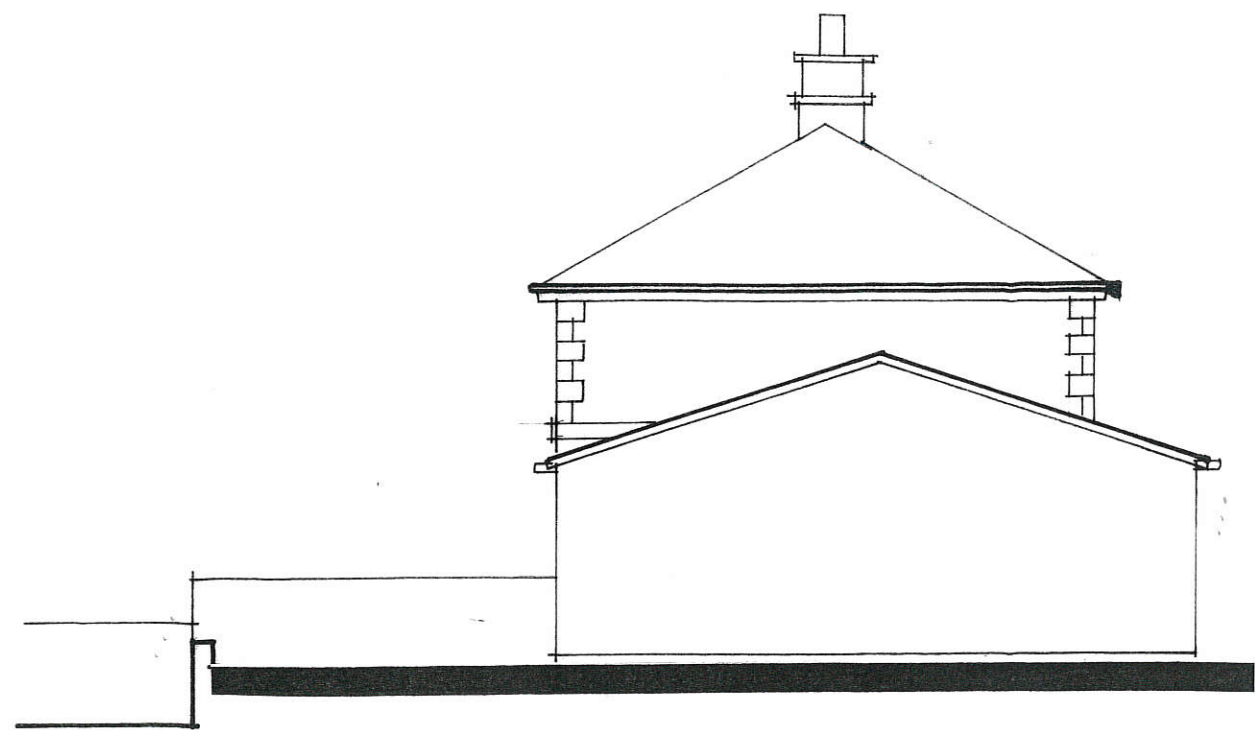

EXISTING GABLE ELEVATION
1:100

EXISTING REAR ELEVATION
1:100

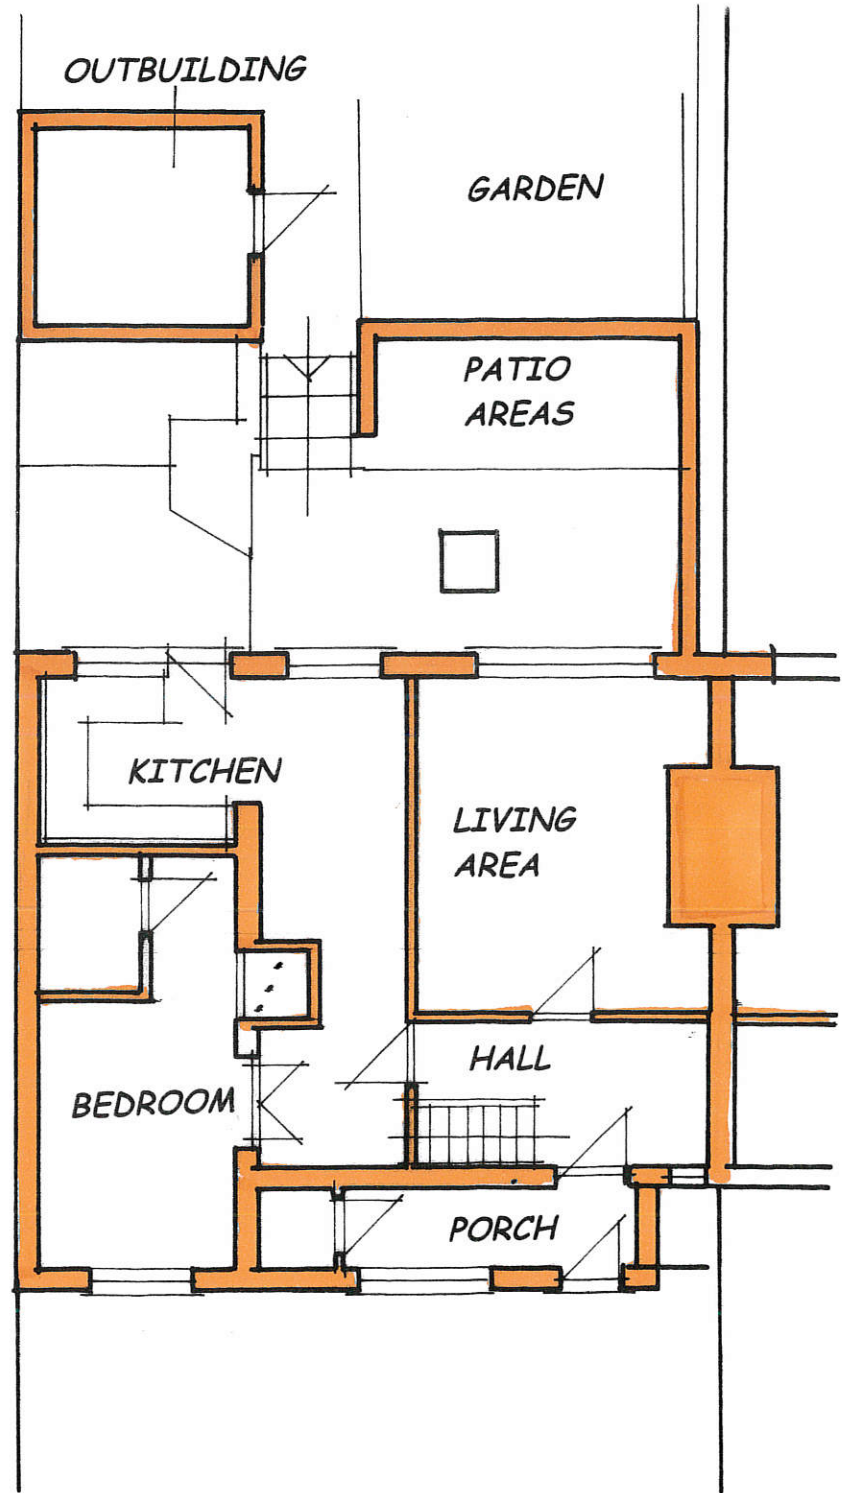

PROPOSED REAR SINGLE STOREY EXTENSION
4 SOUTH END PITTINGTON COUNTY DURHAM