




BLOCK PLAN
 SCALE 1: 1250

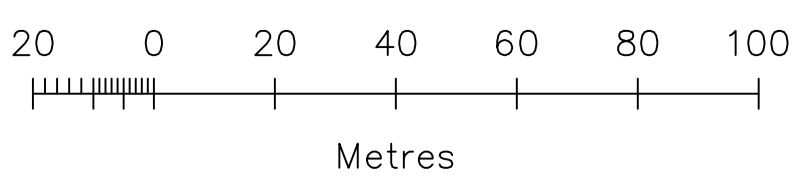

REV:	DESCRIPTION:	BY:	DATE:
STATUS: Planning			

BRAMBLES CONSTRUCTION SERVICES
 THE OFFICES AT SPRING COTTAGE
 BURTON FLEMING; DRIFFIELD
 EAST YORKSHIRE : YO25 3NZ

T: +44 (0) 1262 470 226
 E: info@bramblesconstruction.co.uk
 W: www.bramblesconstruction.co.uk

CLIENT: **Eastburn Farms Limited**
 The Estate Office; Eastburn; Driffield
 East Riding of Yorkshire; YO25 9DP

PROJECT: **Construction of vehicular access and track**

TITLE: **BLOCK PLAN**

SCALE AT A1:	DATE:	DRAWN:	CHECKED:
1:1250	11.03.21	SMB	11.03.21
PROJECT NO:	DRAWING NO:	REVISION:	
(21)0302	AR-003	A	