



The contractor is responsible for checking dimensions tolerances and references.
Where an item is covered by drawings to different scales the larger scale drawing is to be worked to.
NOT FOR CONSTRUCTION

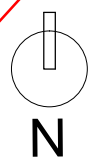


1:1250 SITE PLAN

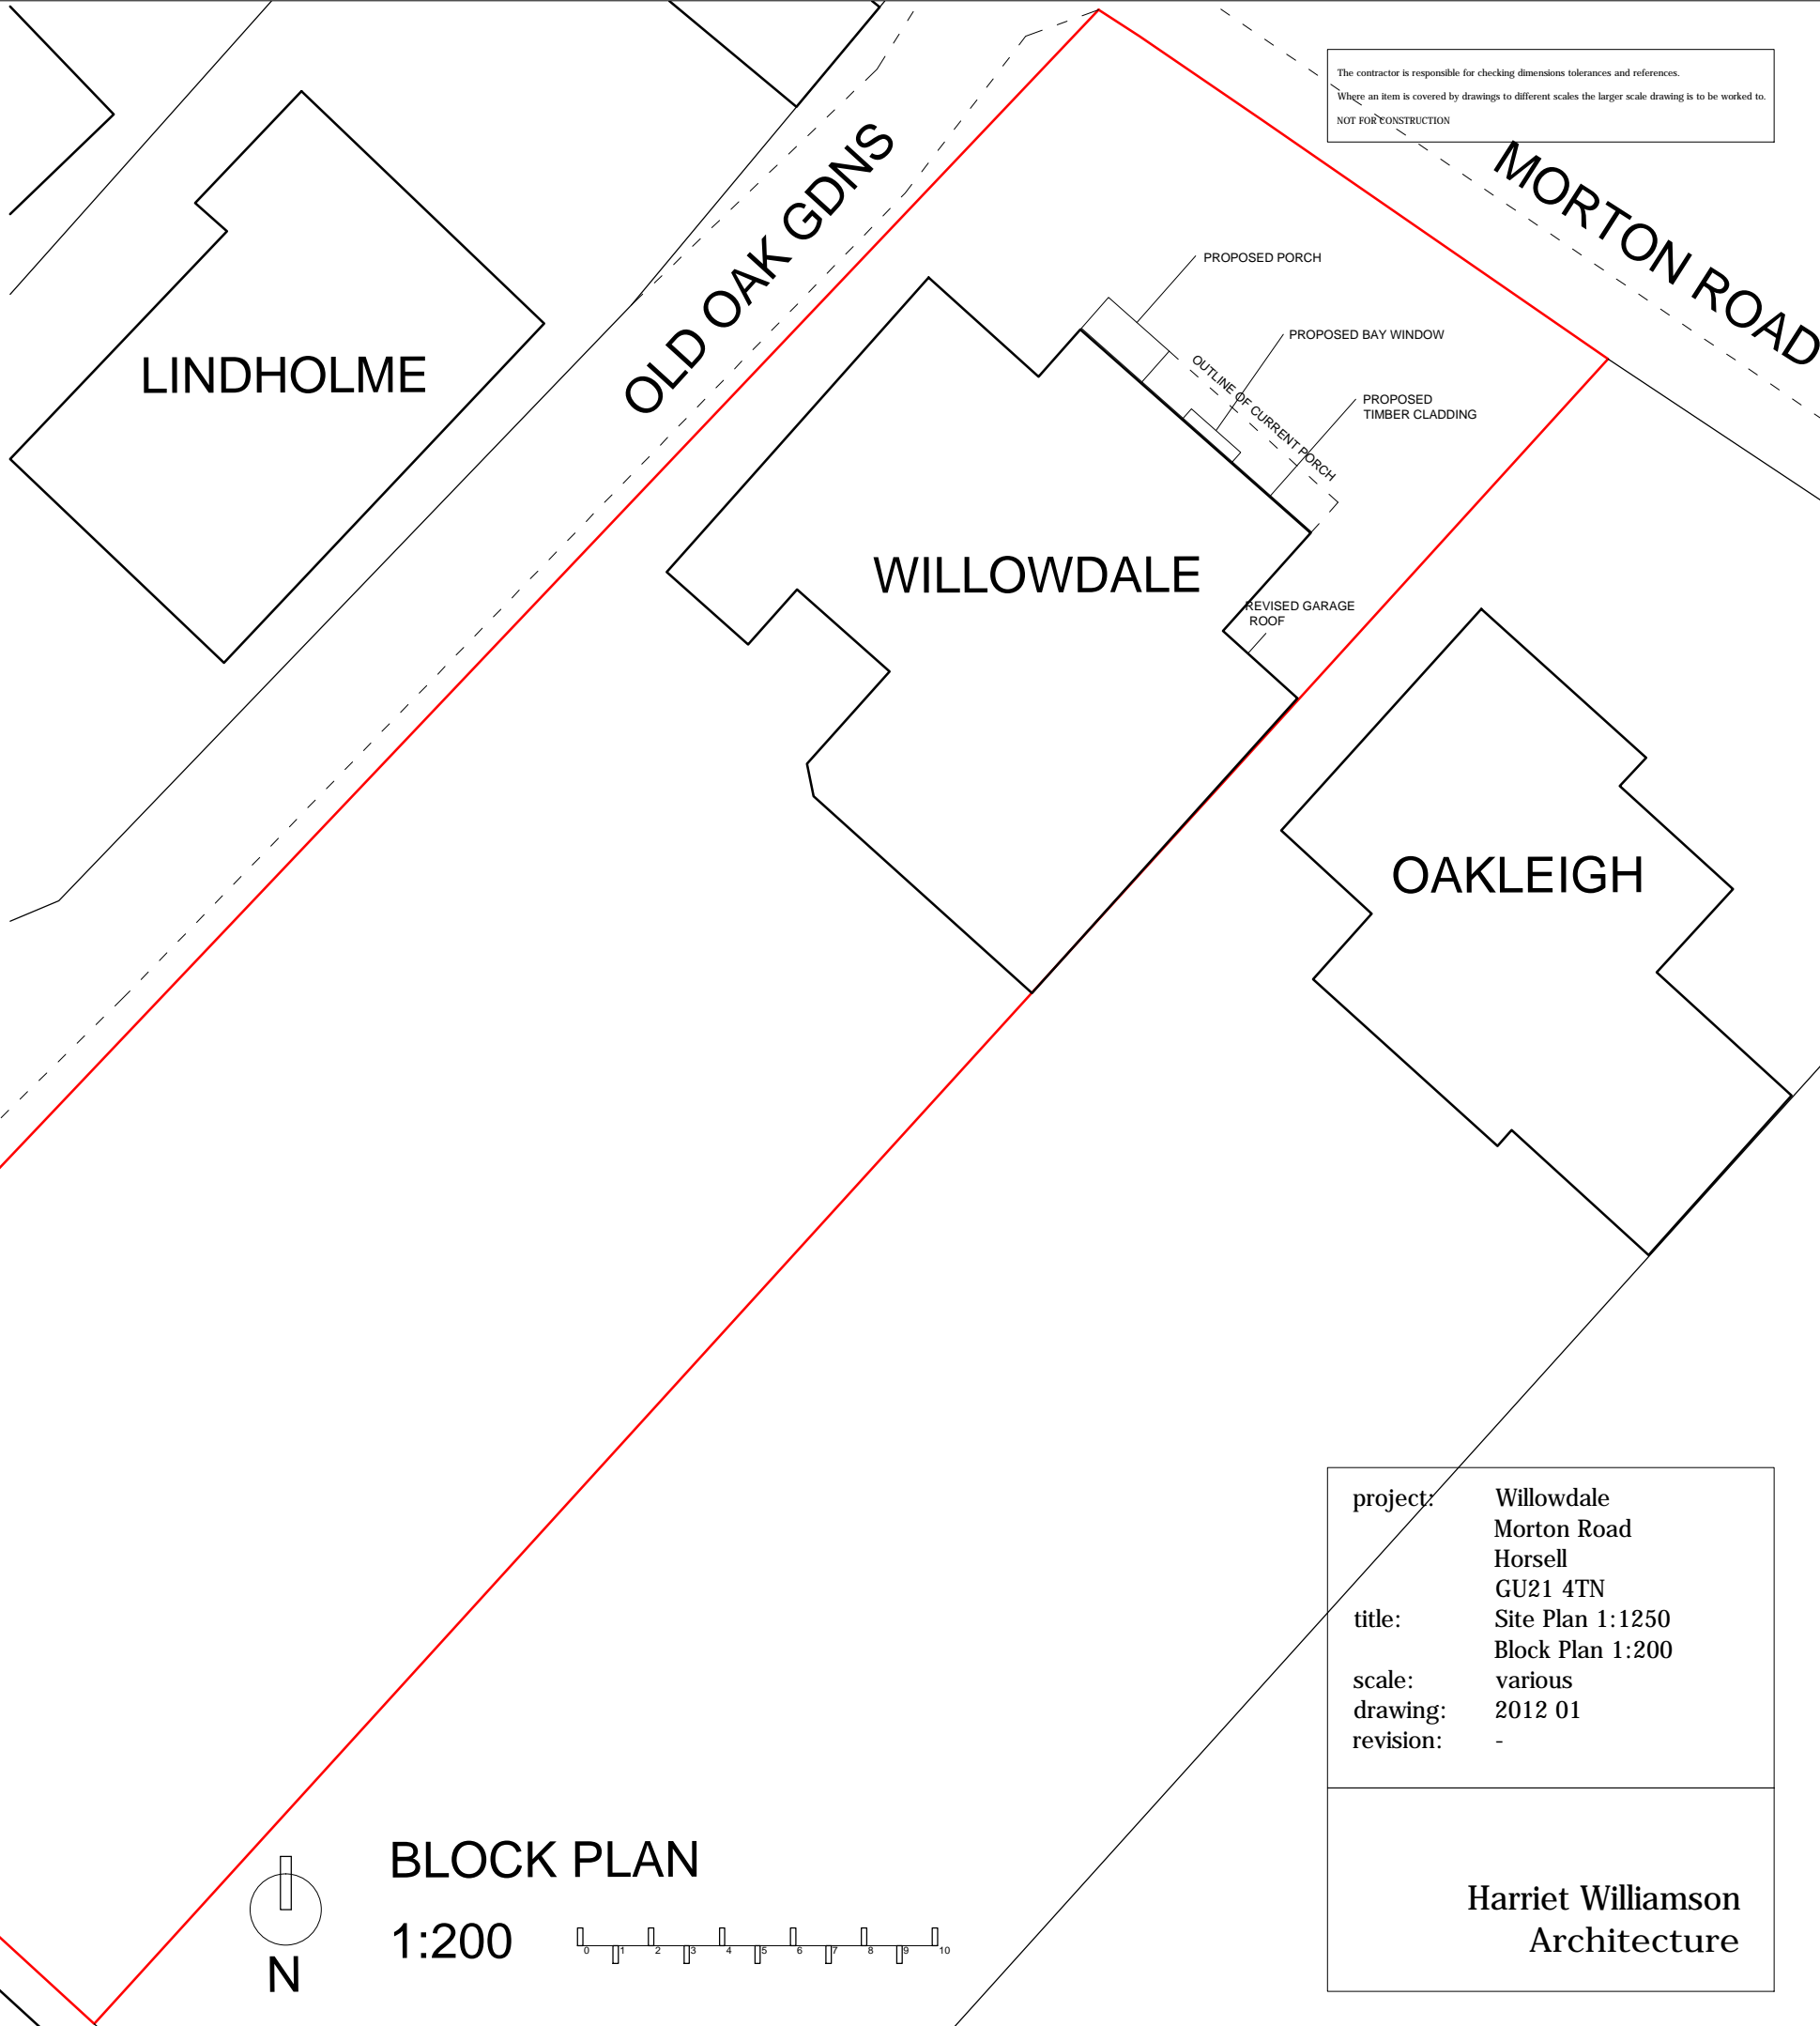

BLOCK PLAN

1:200

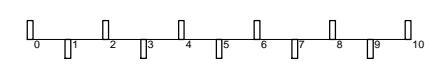

project:	Willowdale Morton Road Horsell GU21 4TN
title:	Site Plan 1:1250 Block Plan 1:200
scale:	various
drawing:	2012 01
revision:	-

Harriet Williamson
Architecture