
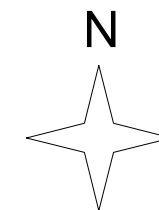


**BLOCK PLAN**  
**SCALE : 1:200 @A3**

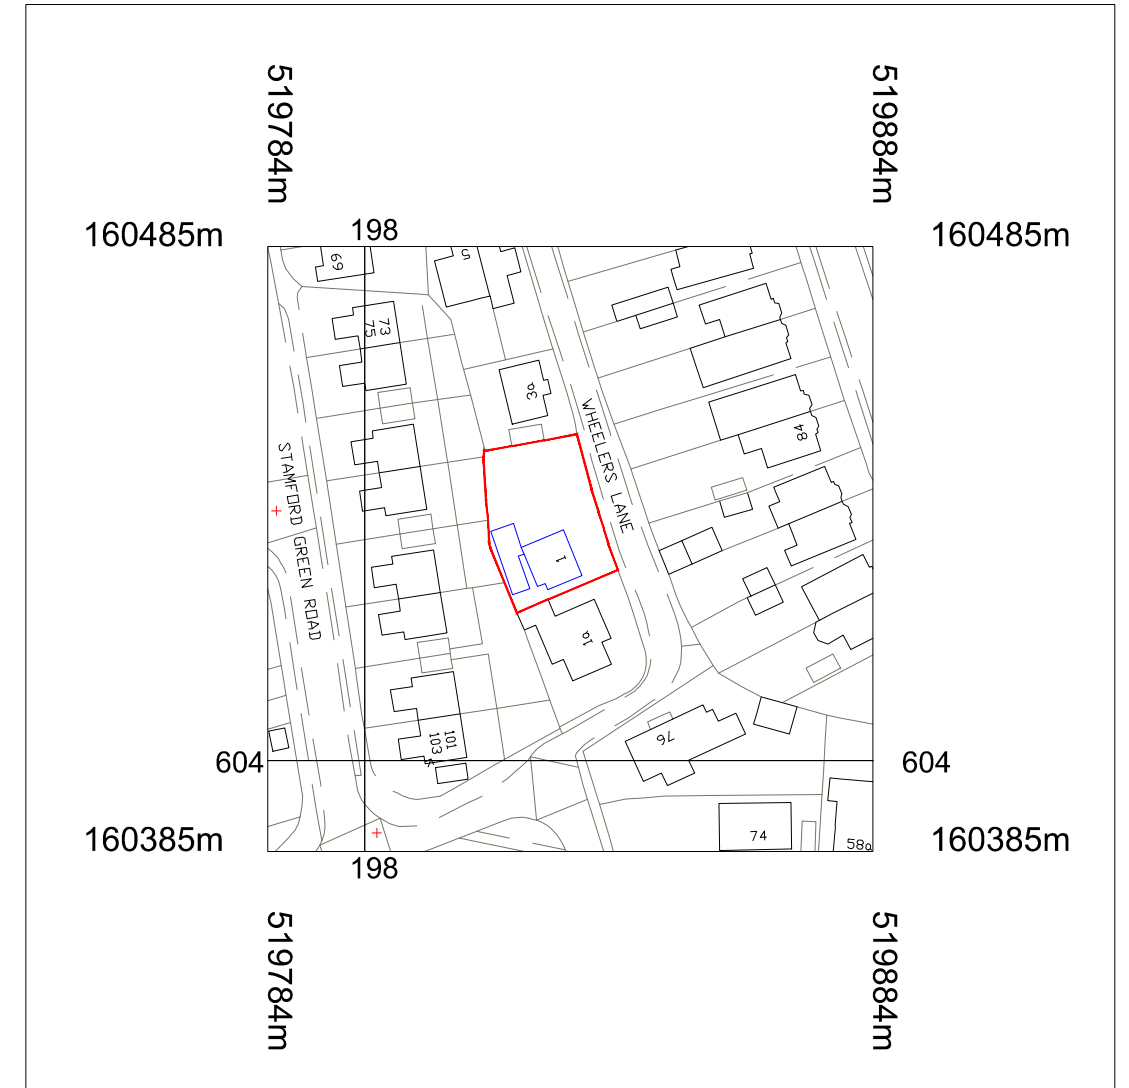

**LOCATION PLAN**  
**SCALE : 1:1250 @A3**

REVISIONS		
ISSUE	AMENDMENT	DATE
A	For Preliminary Issue	20.02.2021

CLIENT DETAILS
HDC-21-0068-EXT
Ernesto Corelli 1 Wheelers Lane Epsom, Surrey KT18 7SD

SITE ADDRESS
1 Wheelers Lane Epsom, Surrey KT18 7SD

DRAWING TITLE
<b>LOCATION PLAN &amp; BLOCK PLAN</b>

Dimension, areas and levels where given are only approximate and subject to site survey.  
All dimensions are to be checked on site.  
Any discrepancies are to be reported to the architect before the work commences.  
Figured dimensions only are to be taken from this drawing.  
This drawing is to be read in conjunction with all relevant consultants' and/or specialists drawings/documents and any discrepancies or variations are to be notified to the architect before the affected work commences.

DRAWN BY: S. Mamun	DATE: 20.02.2021
SCALE: as shown @ A3	REVISION: A
DRAWING NUMBER: <b>HDC-20-0066-EXT-005 Location Plan &amp; Block plan</b>	

**PRELIMINARY**