
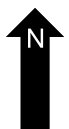
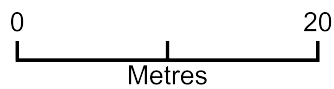


Block Plan for Garden Shed

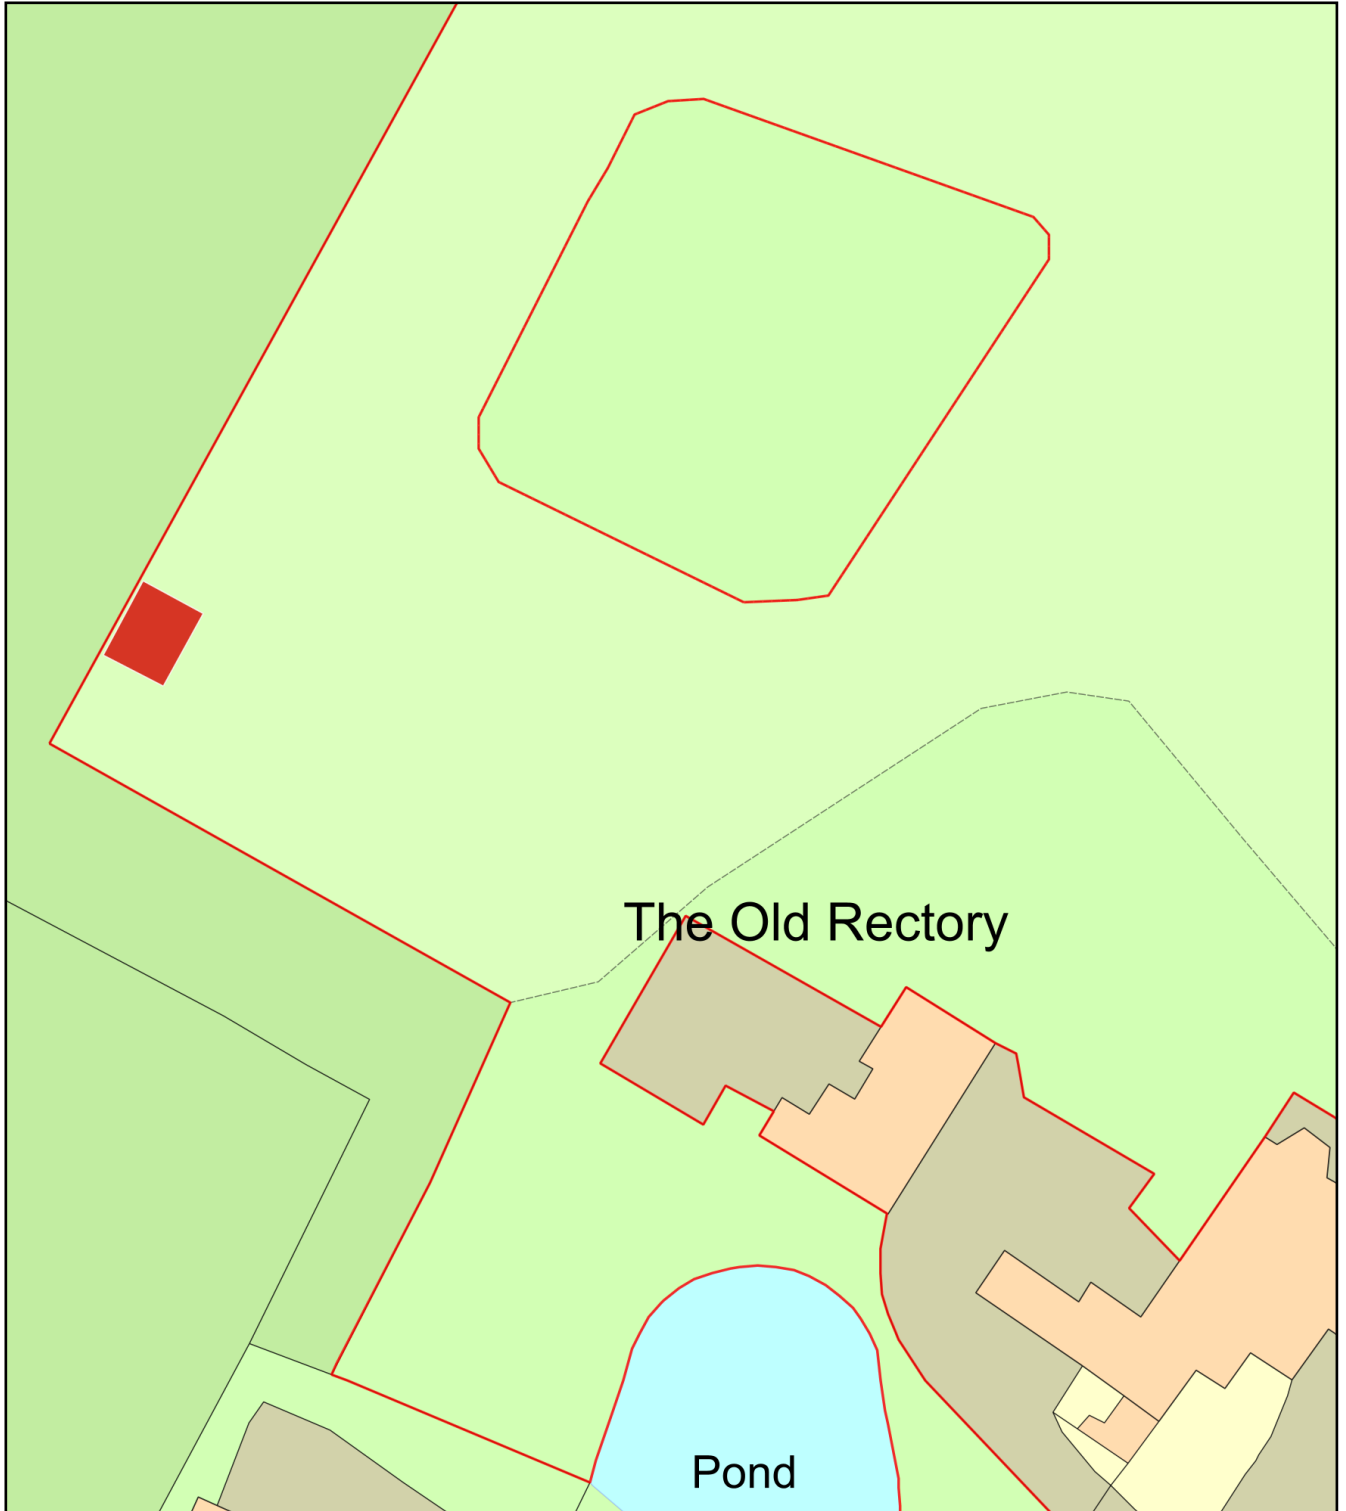

Plan Produced for: Patrick and Susanna Cooper

Date Produced: 09 Mar 2021

Plan Reference Number: TQRQM21068122732277

Scale: 1:500 @ A4